



Last Save Date: December 20, 2024 3:19 PM By: ONL
Plot Date: Monday, December 23, 2024 Plotted By: Craig M. Langton
File Location: Z:\D5085\ Dover School District\001_High School Athletic Complex\Drawings\AutoCAD\Sheet\Civil\D5085-0001_Full Build.dwg Layout Tab: O-Site

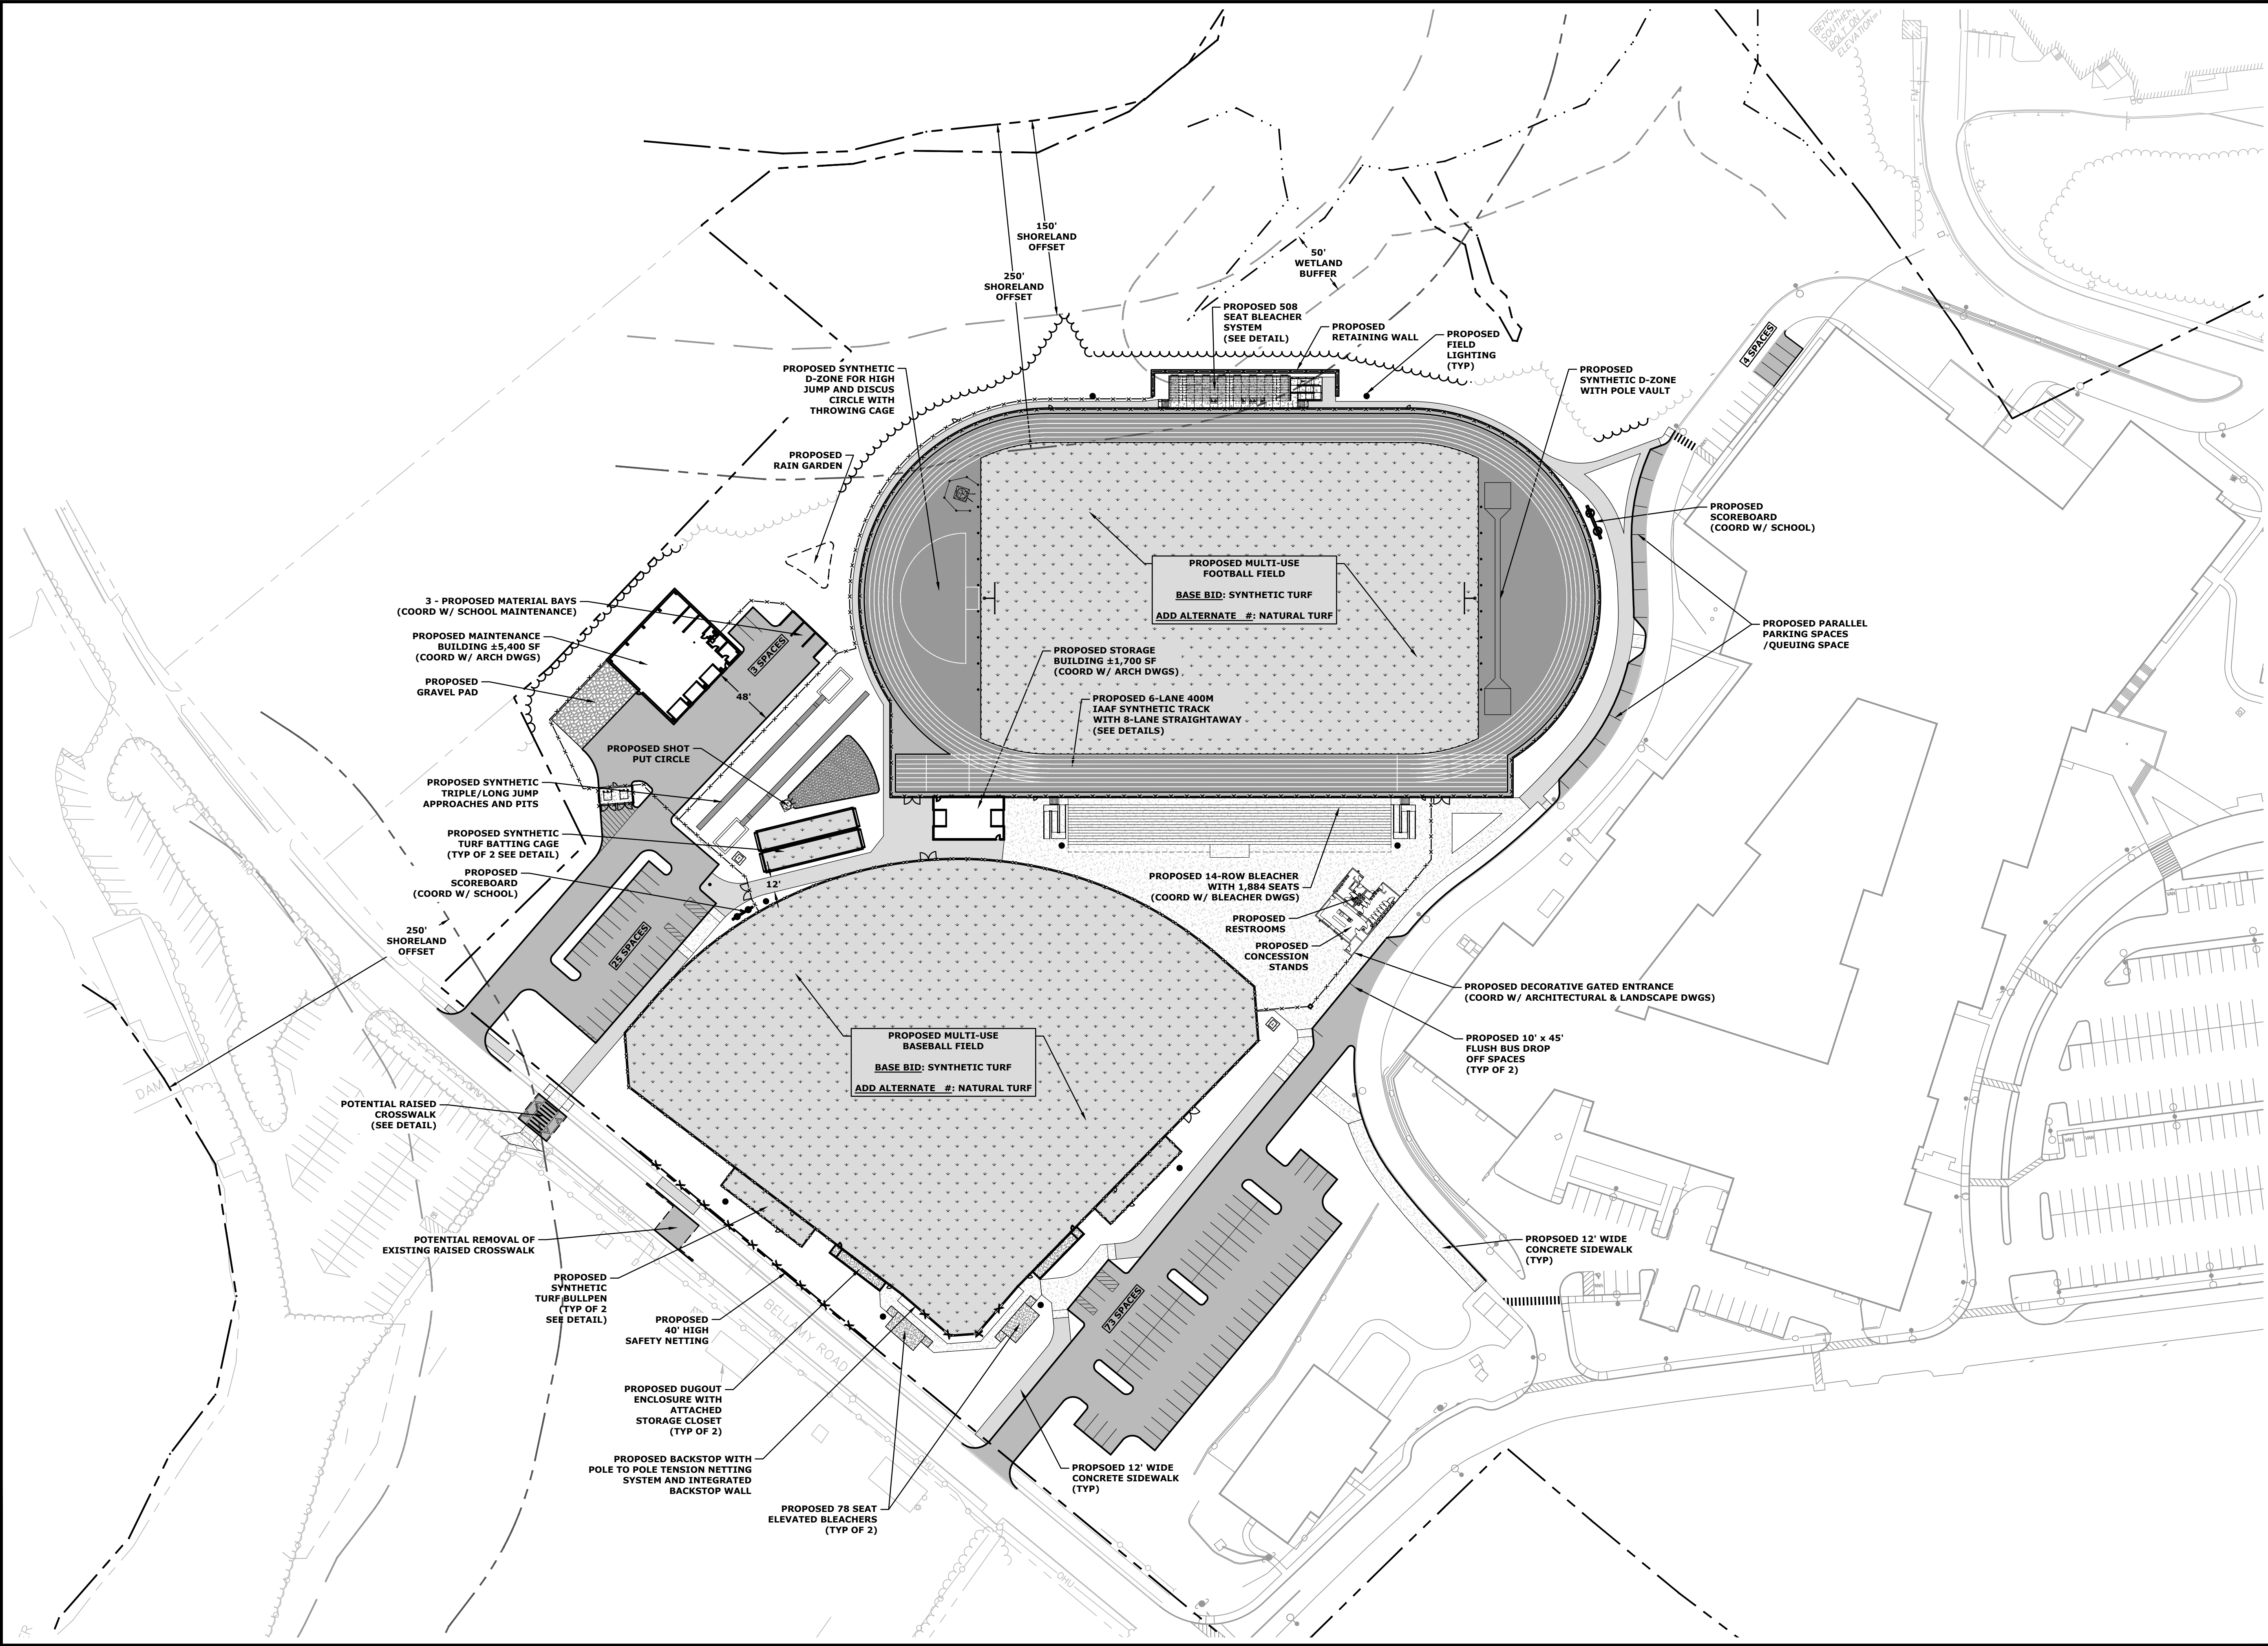

SCHEMATIC DESIGN

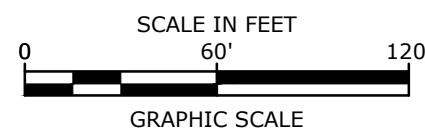

Dover High School Athletics Facility Project

The Dover School
District, SAU #11


25 Alumni Drive
Dover, New Hampshire

MARK	DATE	DESCRIPTION
PROJECT NO:	D5085-0001	
DATE:	12/27/2024	
FILE:	D5085-0001_FULL BUILD.DWG	
DRAWN BY:	CML	
CHECKED:	NAH	
APPROVED:	JEP	

OVERALL SITE PLAN 1

SCALE: AS SHOWN

SCHEMATIC DESIGN

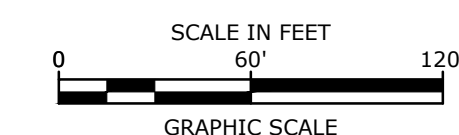

The Dover School
District, SAU #11


25 Alumni Drive
Dover, New Hampshire

MARK	DATE	DESCRIPTION
PROJECT NO:		D5085-0001
DATE:		12/27/2024
FILE:		D5085-0001_FULL BUILD.DWG
DRAWN BY:		CML
CHECKED:		NAH
APPROVED:		JEP

OVERALL SITE PLAN 2


SCALE: AS SHOWN

1 OF 1

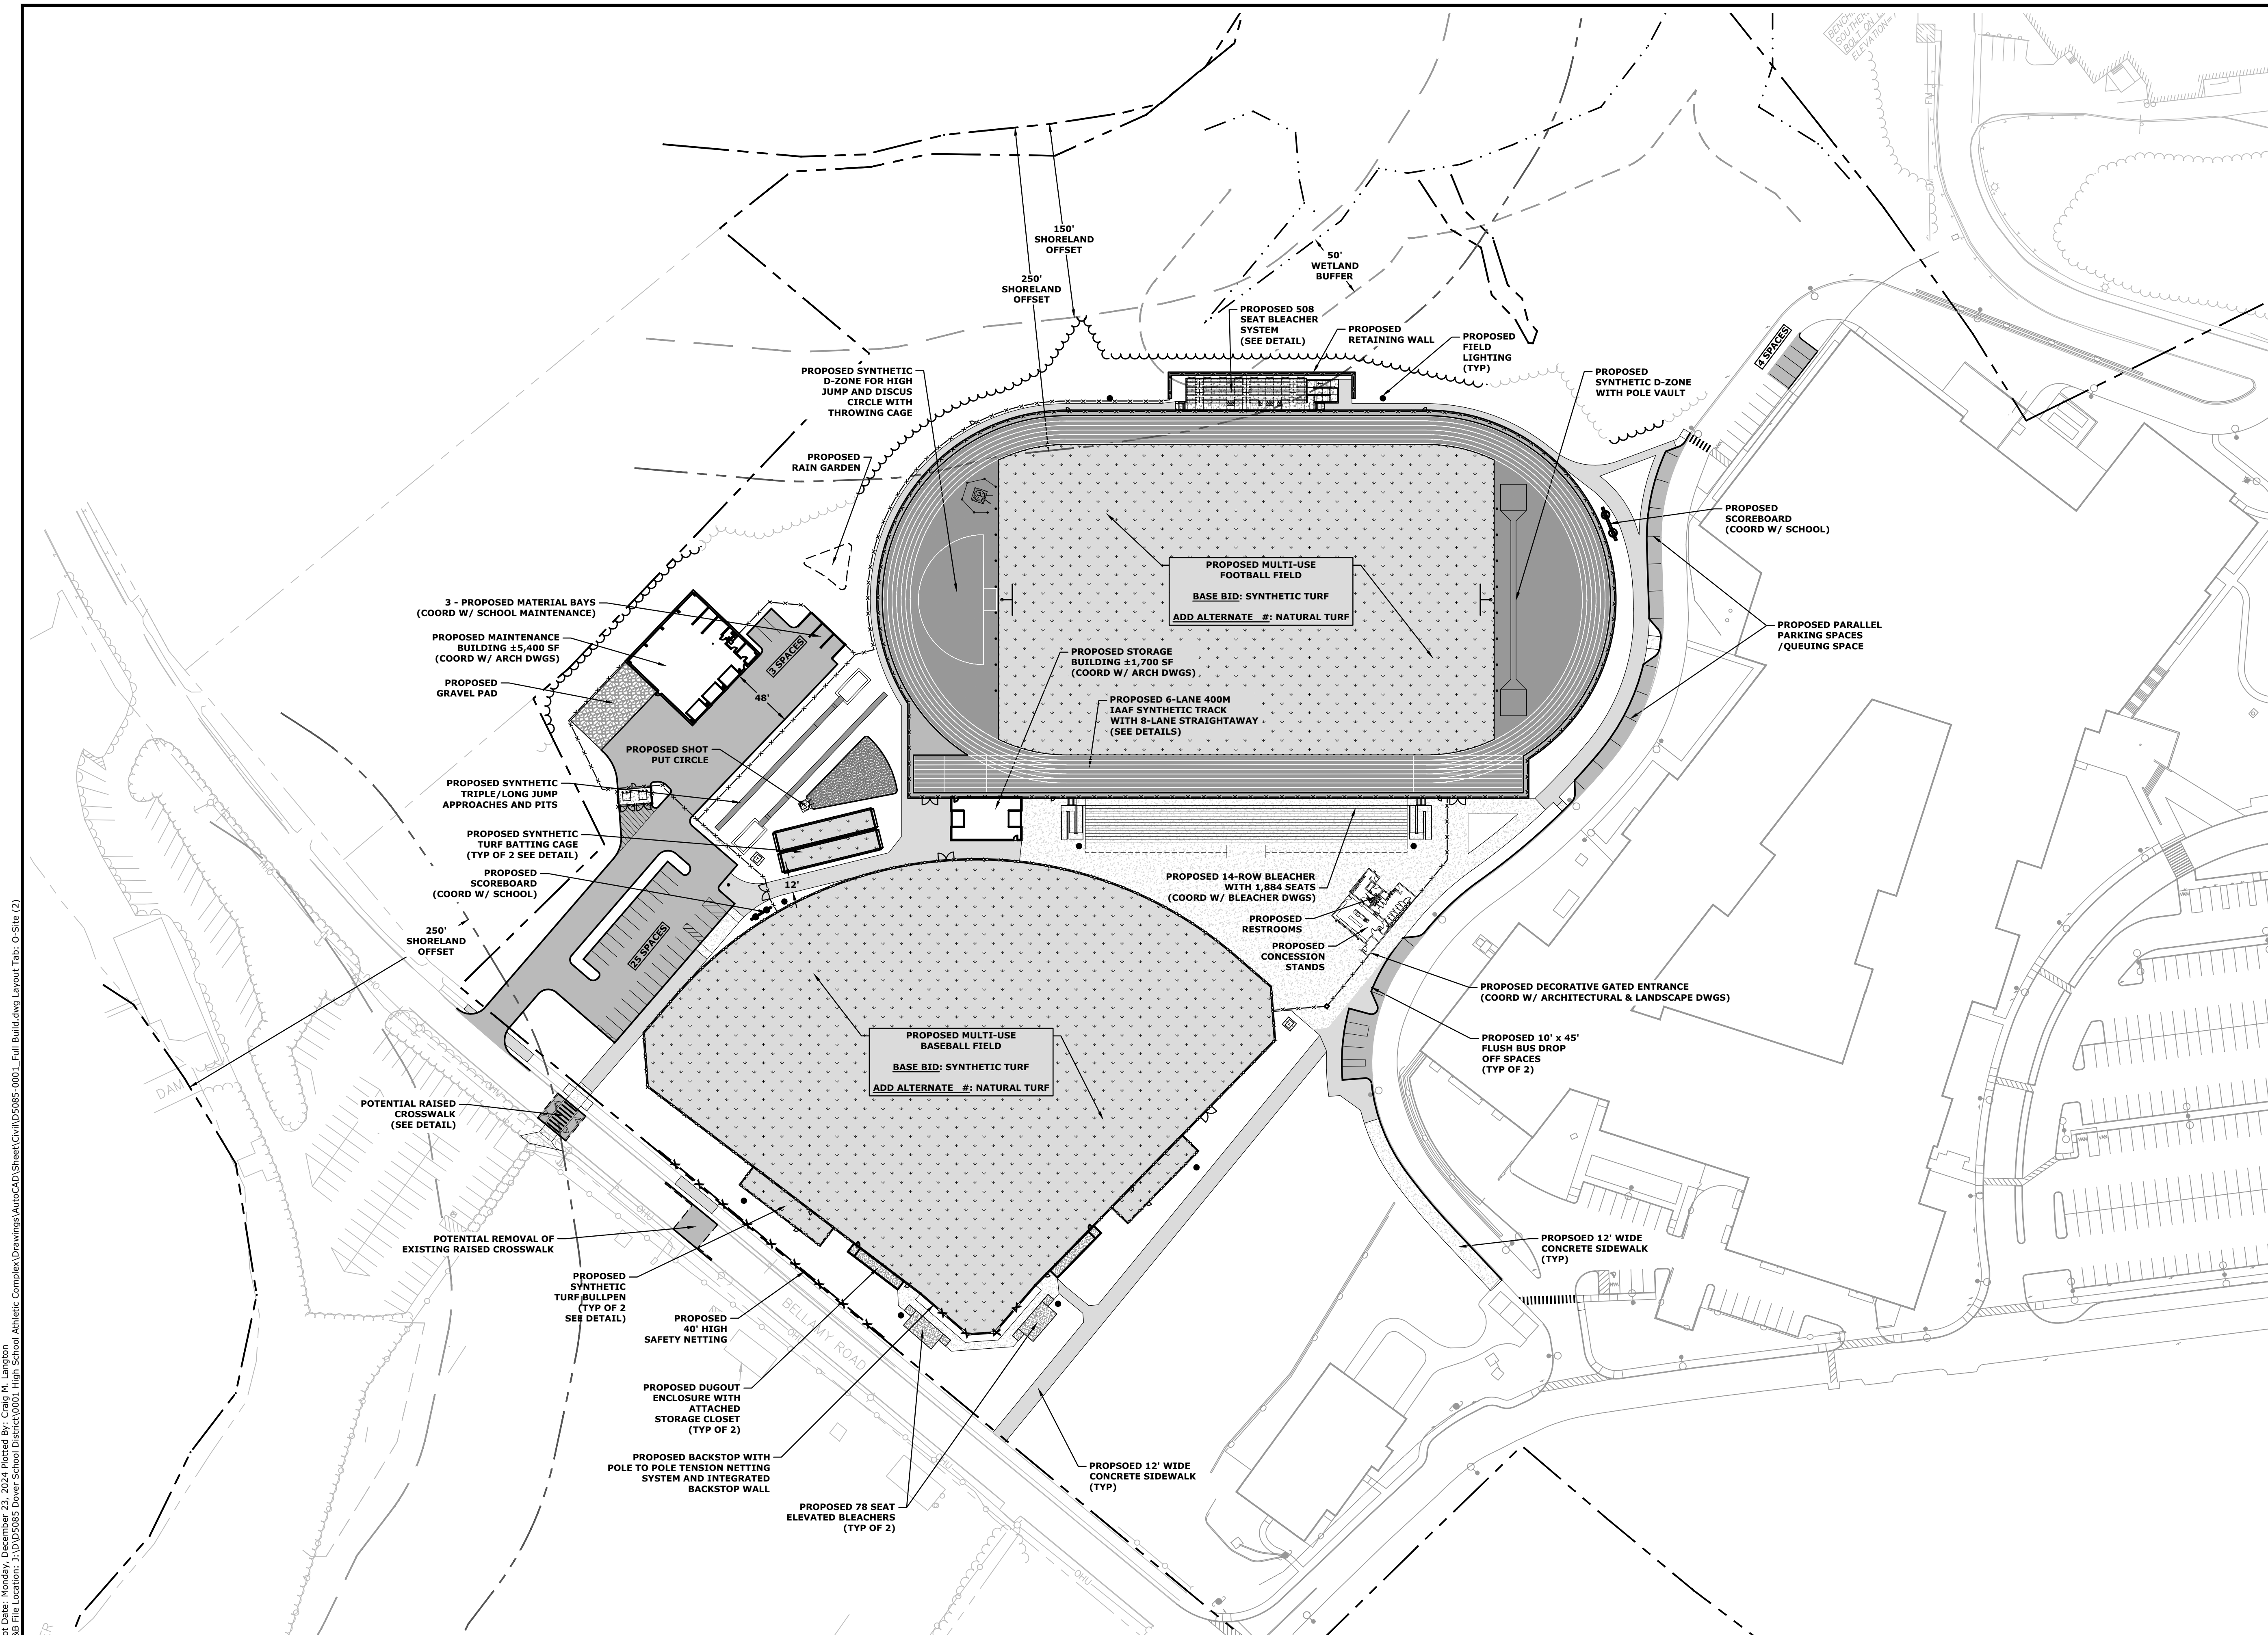


Last Save Date: December 20, 2024 3:19 PM By: CHL
 Plot Date: Monday, December 23, 2024 Plotted By: Craig M. Langton
 P&B File Location: J:\VD5085 Dover School District\0001 High School Athletic Complex Drawings\AutoCAD Sheet\Civil\VD5085-0001_Full Build.dwg Layout Tab: O-Site (2)


Last Save Date: December 23, 2024 1:46 PM By: ONL
Plot Date: Monday, December 23, 2024 Plotted By: Craig M. Langton
File Location: Z:\D5085\ Dover School District\001_High School Athletic Complex\Drawings\AutoCAD\Sheet\DWG\001_Plan A1.dwg Layout Tab: O-Site (2)

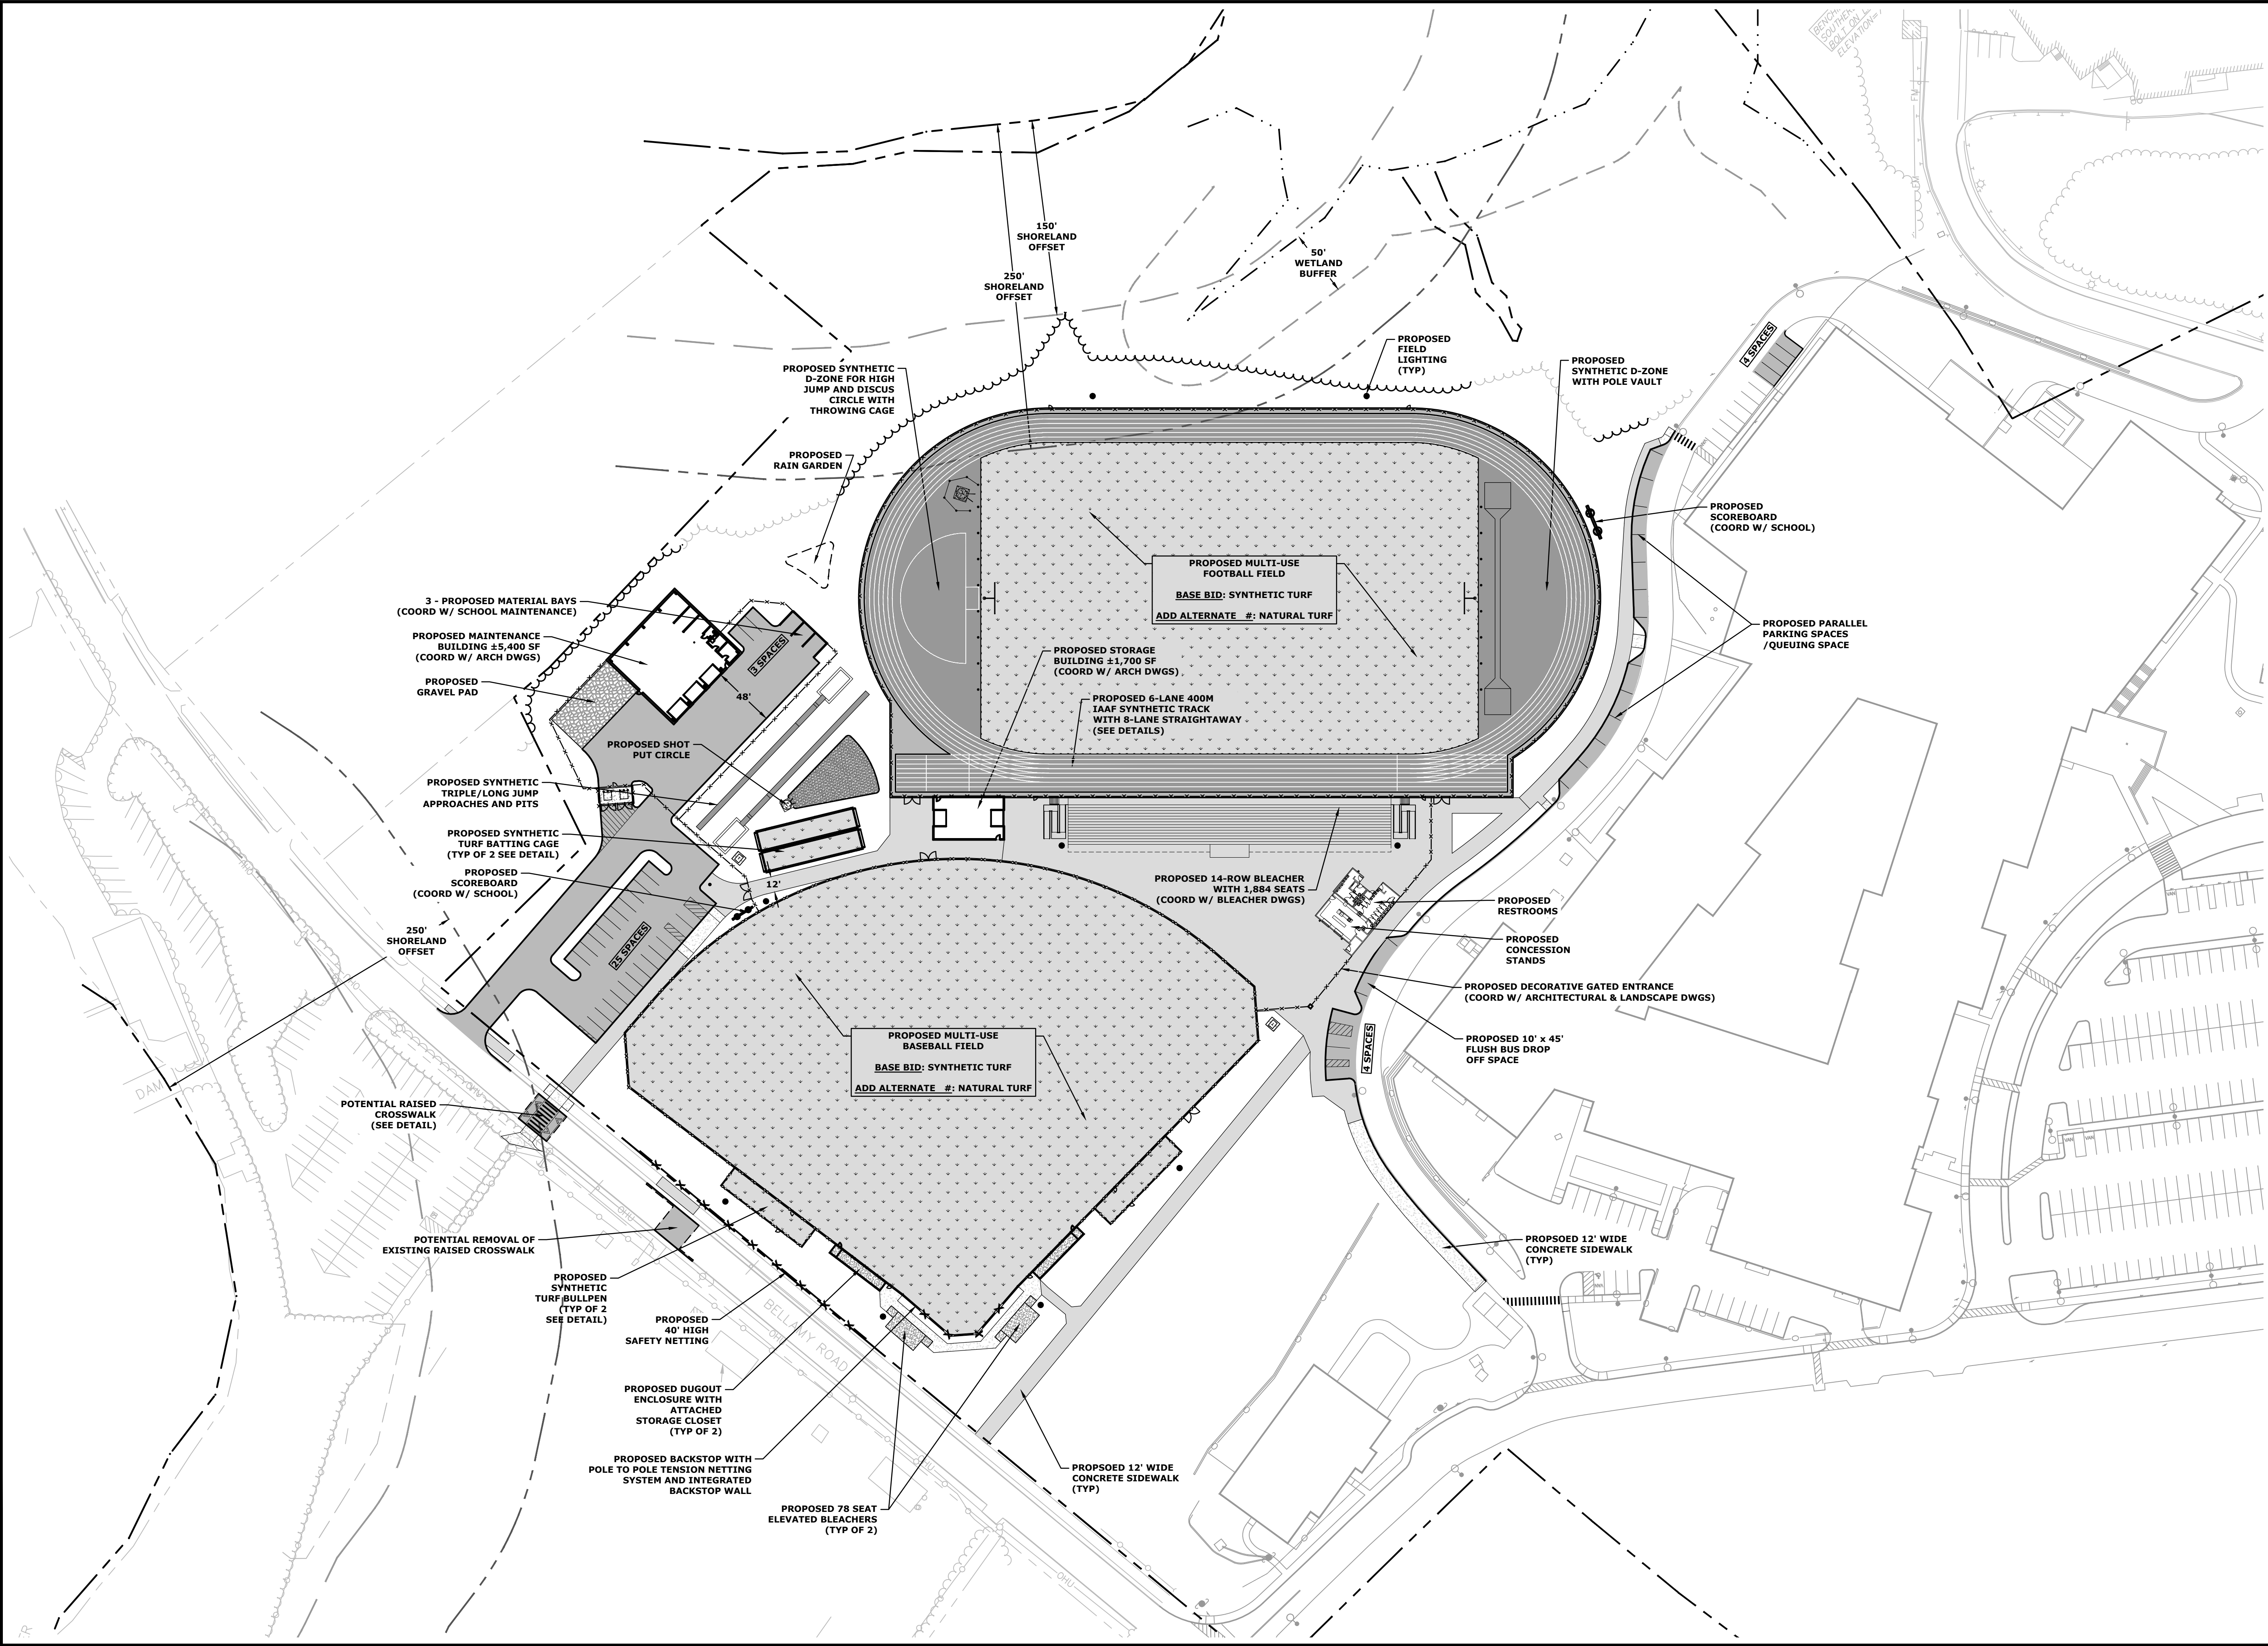

Tighe&Bond

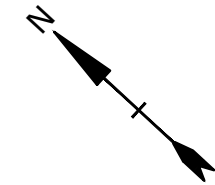

SCHEMATIC DESIGN

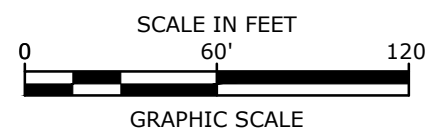

Dover High School Athletics Facility Project

The Dover School
District, SAU #11


25 Alumni Drive
Dover, New Hampshire

MARK	DATE	DESCRIPTION
PROJECT NO:	D5085-0001	
DATE:	12/27/2024	
FILE:	D5085-0001_PLAN A1.DWG	
DRAWN BY:	CML	
CHECKED:	NAH	
APPROVED:	JEP	

OVERALL SITE PLAN
OPTION A1.2

SCALE: AS SHOWN

SCHEMATIC DESIGN

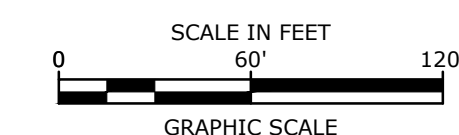

Dover High School Athletics Facility Project

The Dover School District, SAU #11


25 Alumni Drive
Dover, New Hampshire

MARK	DATE	DESCRIPTION
PROJECT NO:		D5085-0001
DATE:		12/27/2024
FILE:		D5085-0001_PLAN A2.2.DWG
DRAWN BY:		CML
CHECKED:		NAH
APPROVED:		JEP

OVERALL SITE PLAN
OPTION A2.2


SCALE: AS SHOWN

1 OF 1

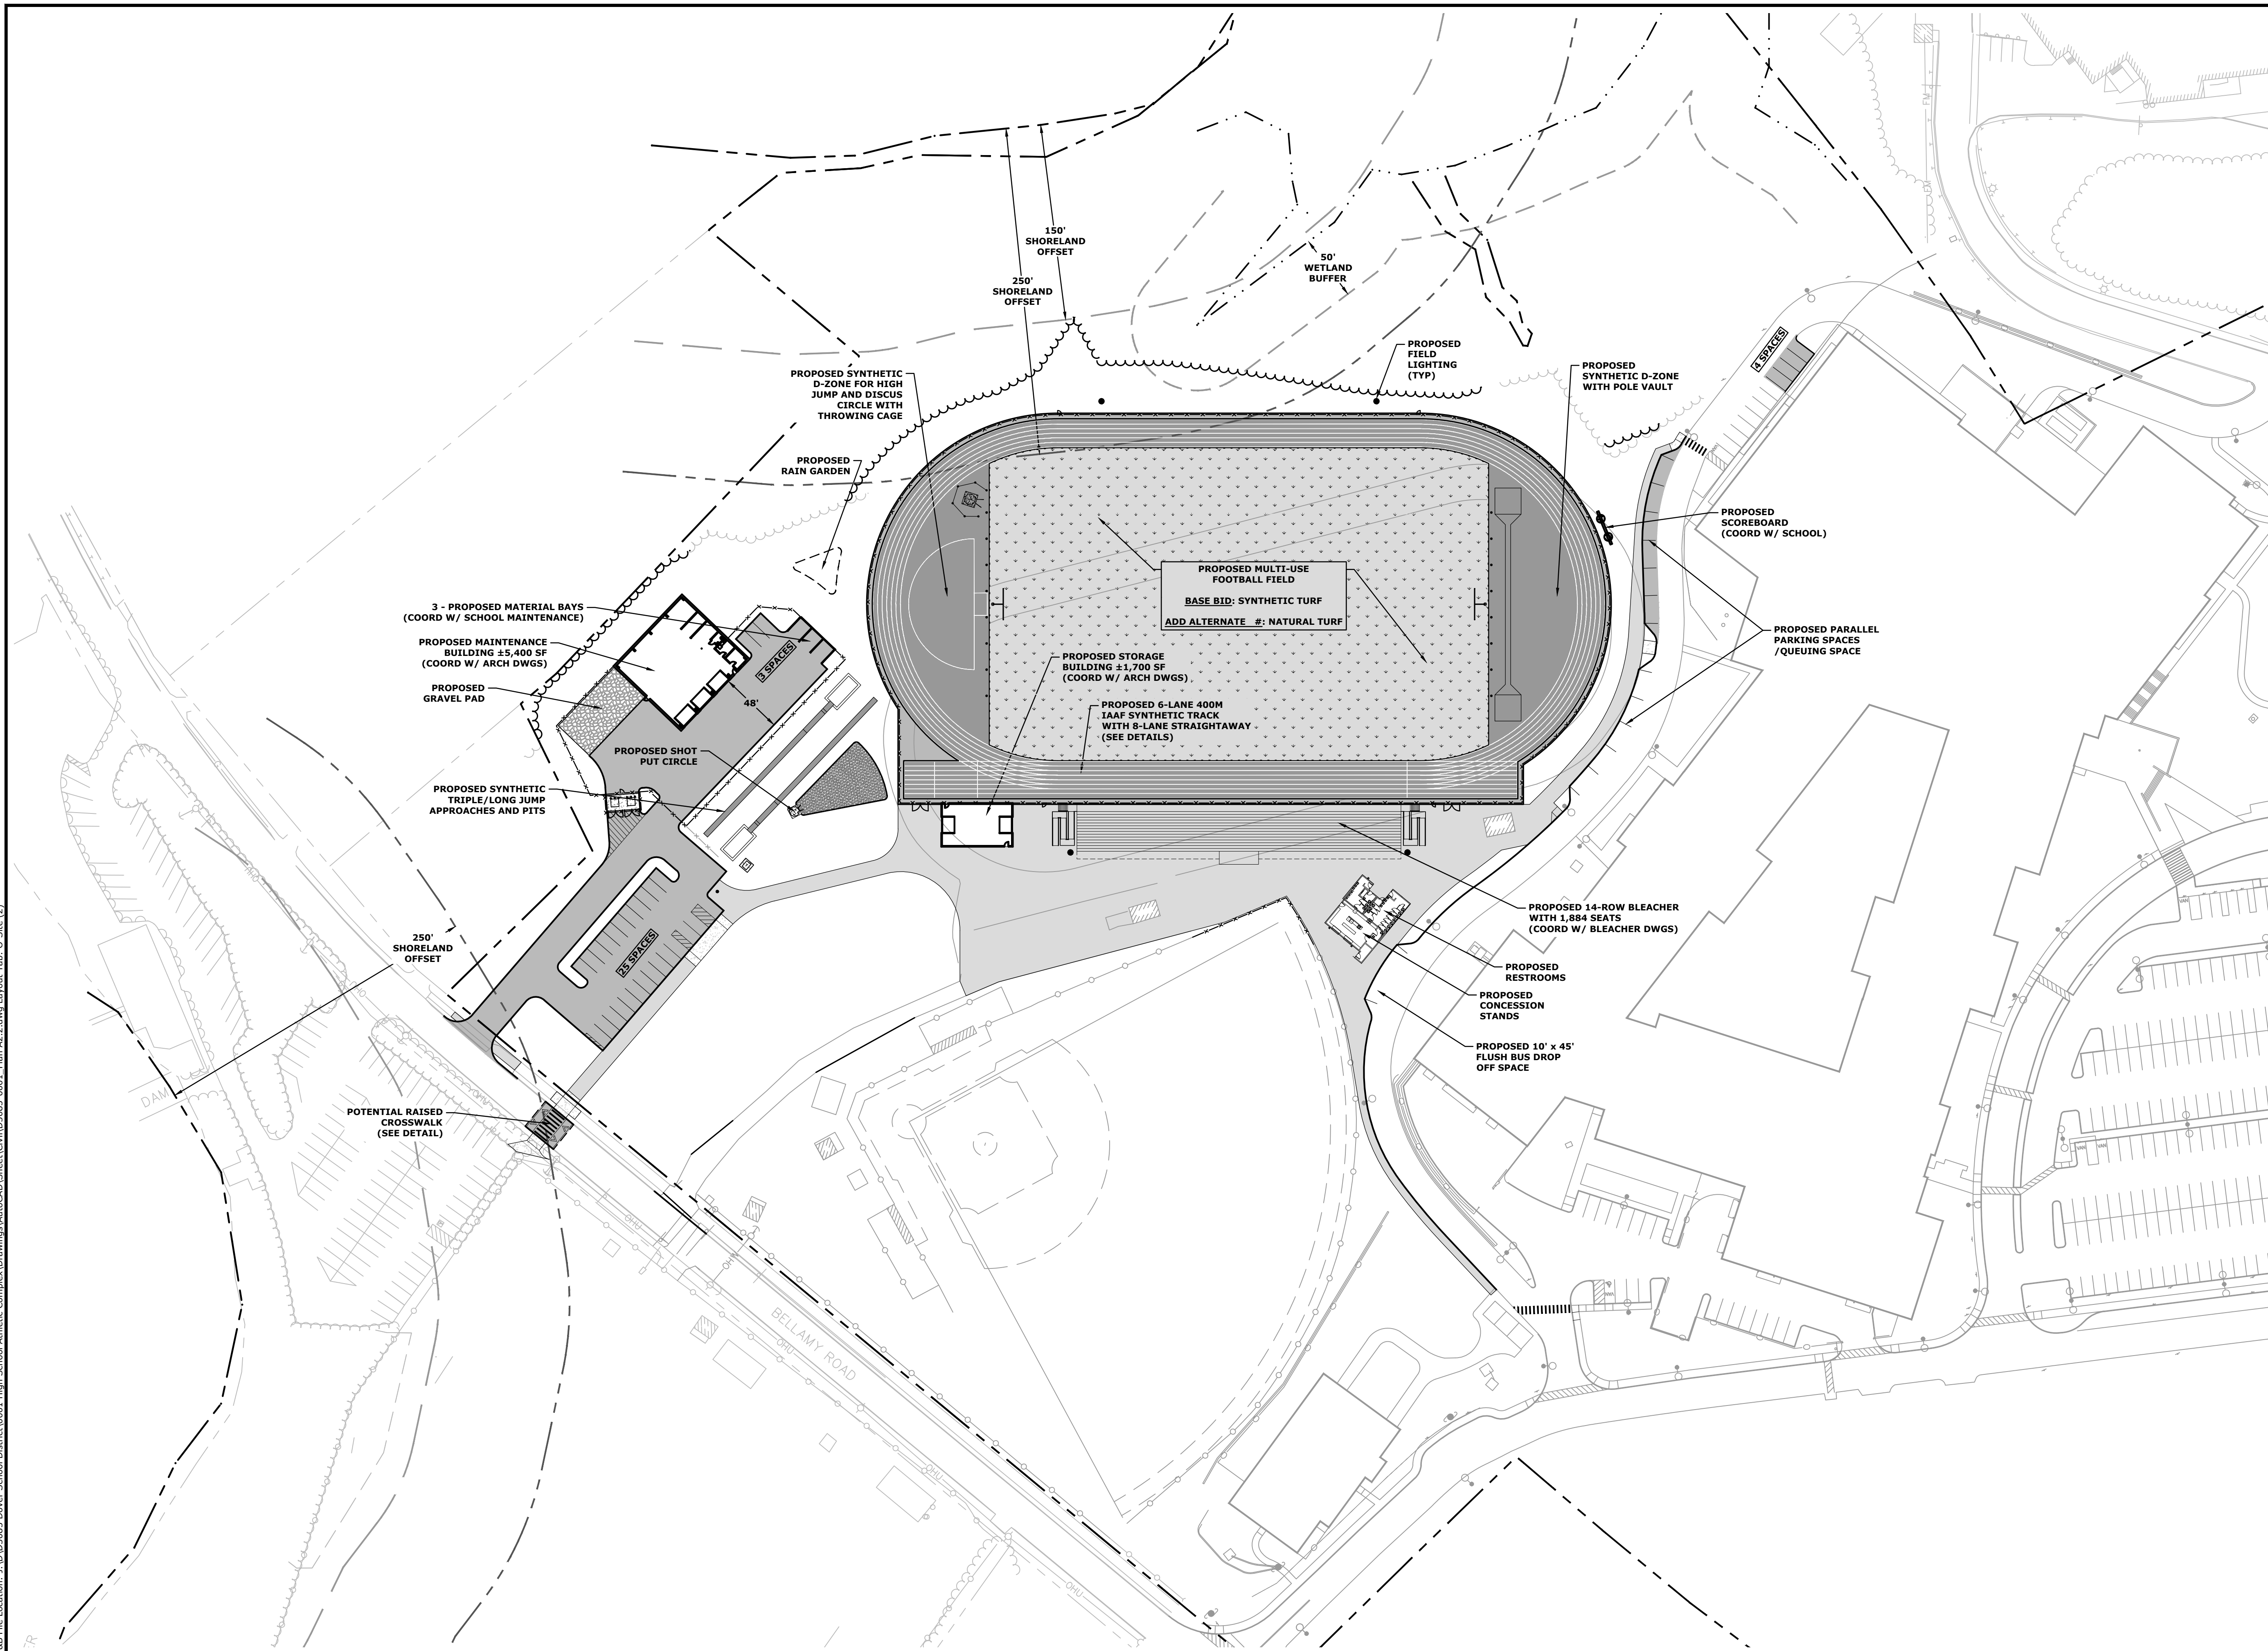

Last Save Date: December 23, 2024 8:37 AM By: CML
Plot Date: December 23, 2024 Plotted By: Craig M. Langton
T&B File Location: J:\IDS5085 Dover School District\0001 High School Athletic Complex Drawings\AutoCAD Sheet\Qview\IDS5085-0001_Plan A2.dwg Layout Tab: O-Site (2)

Last Save Date: December 23, 2024 1:28 PM By: ONL
Plot Date: Monday, December 23, 2024 Plotted By: Craig M. Langton
266 File Location: Z:\D5085-Dover School District\001_High School Athletic Complex\Drawings\AutoCAD\Sheet\Civil\DS085-0001_Plan C.dwg Layout Tab: O-Site (3)

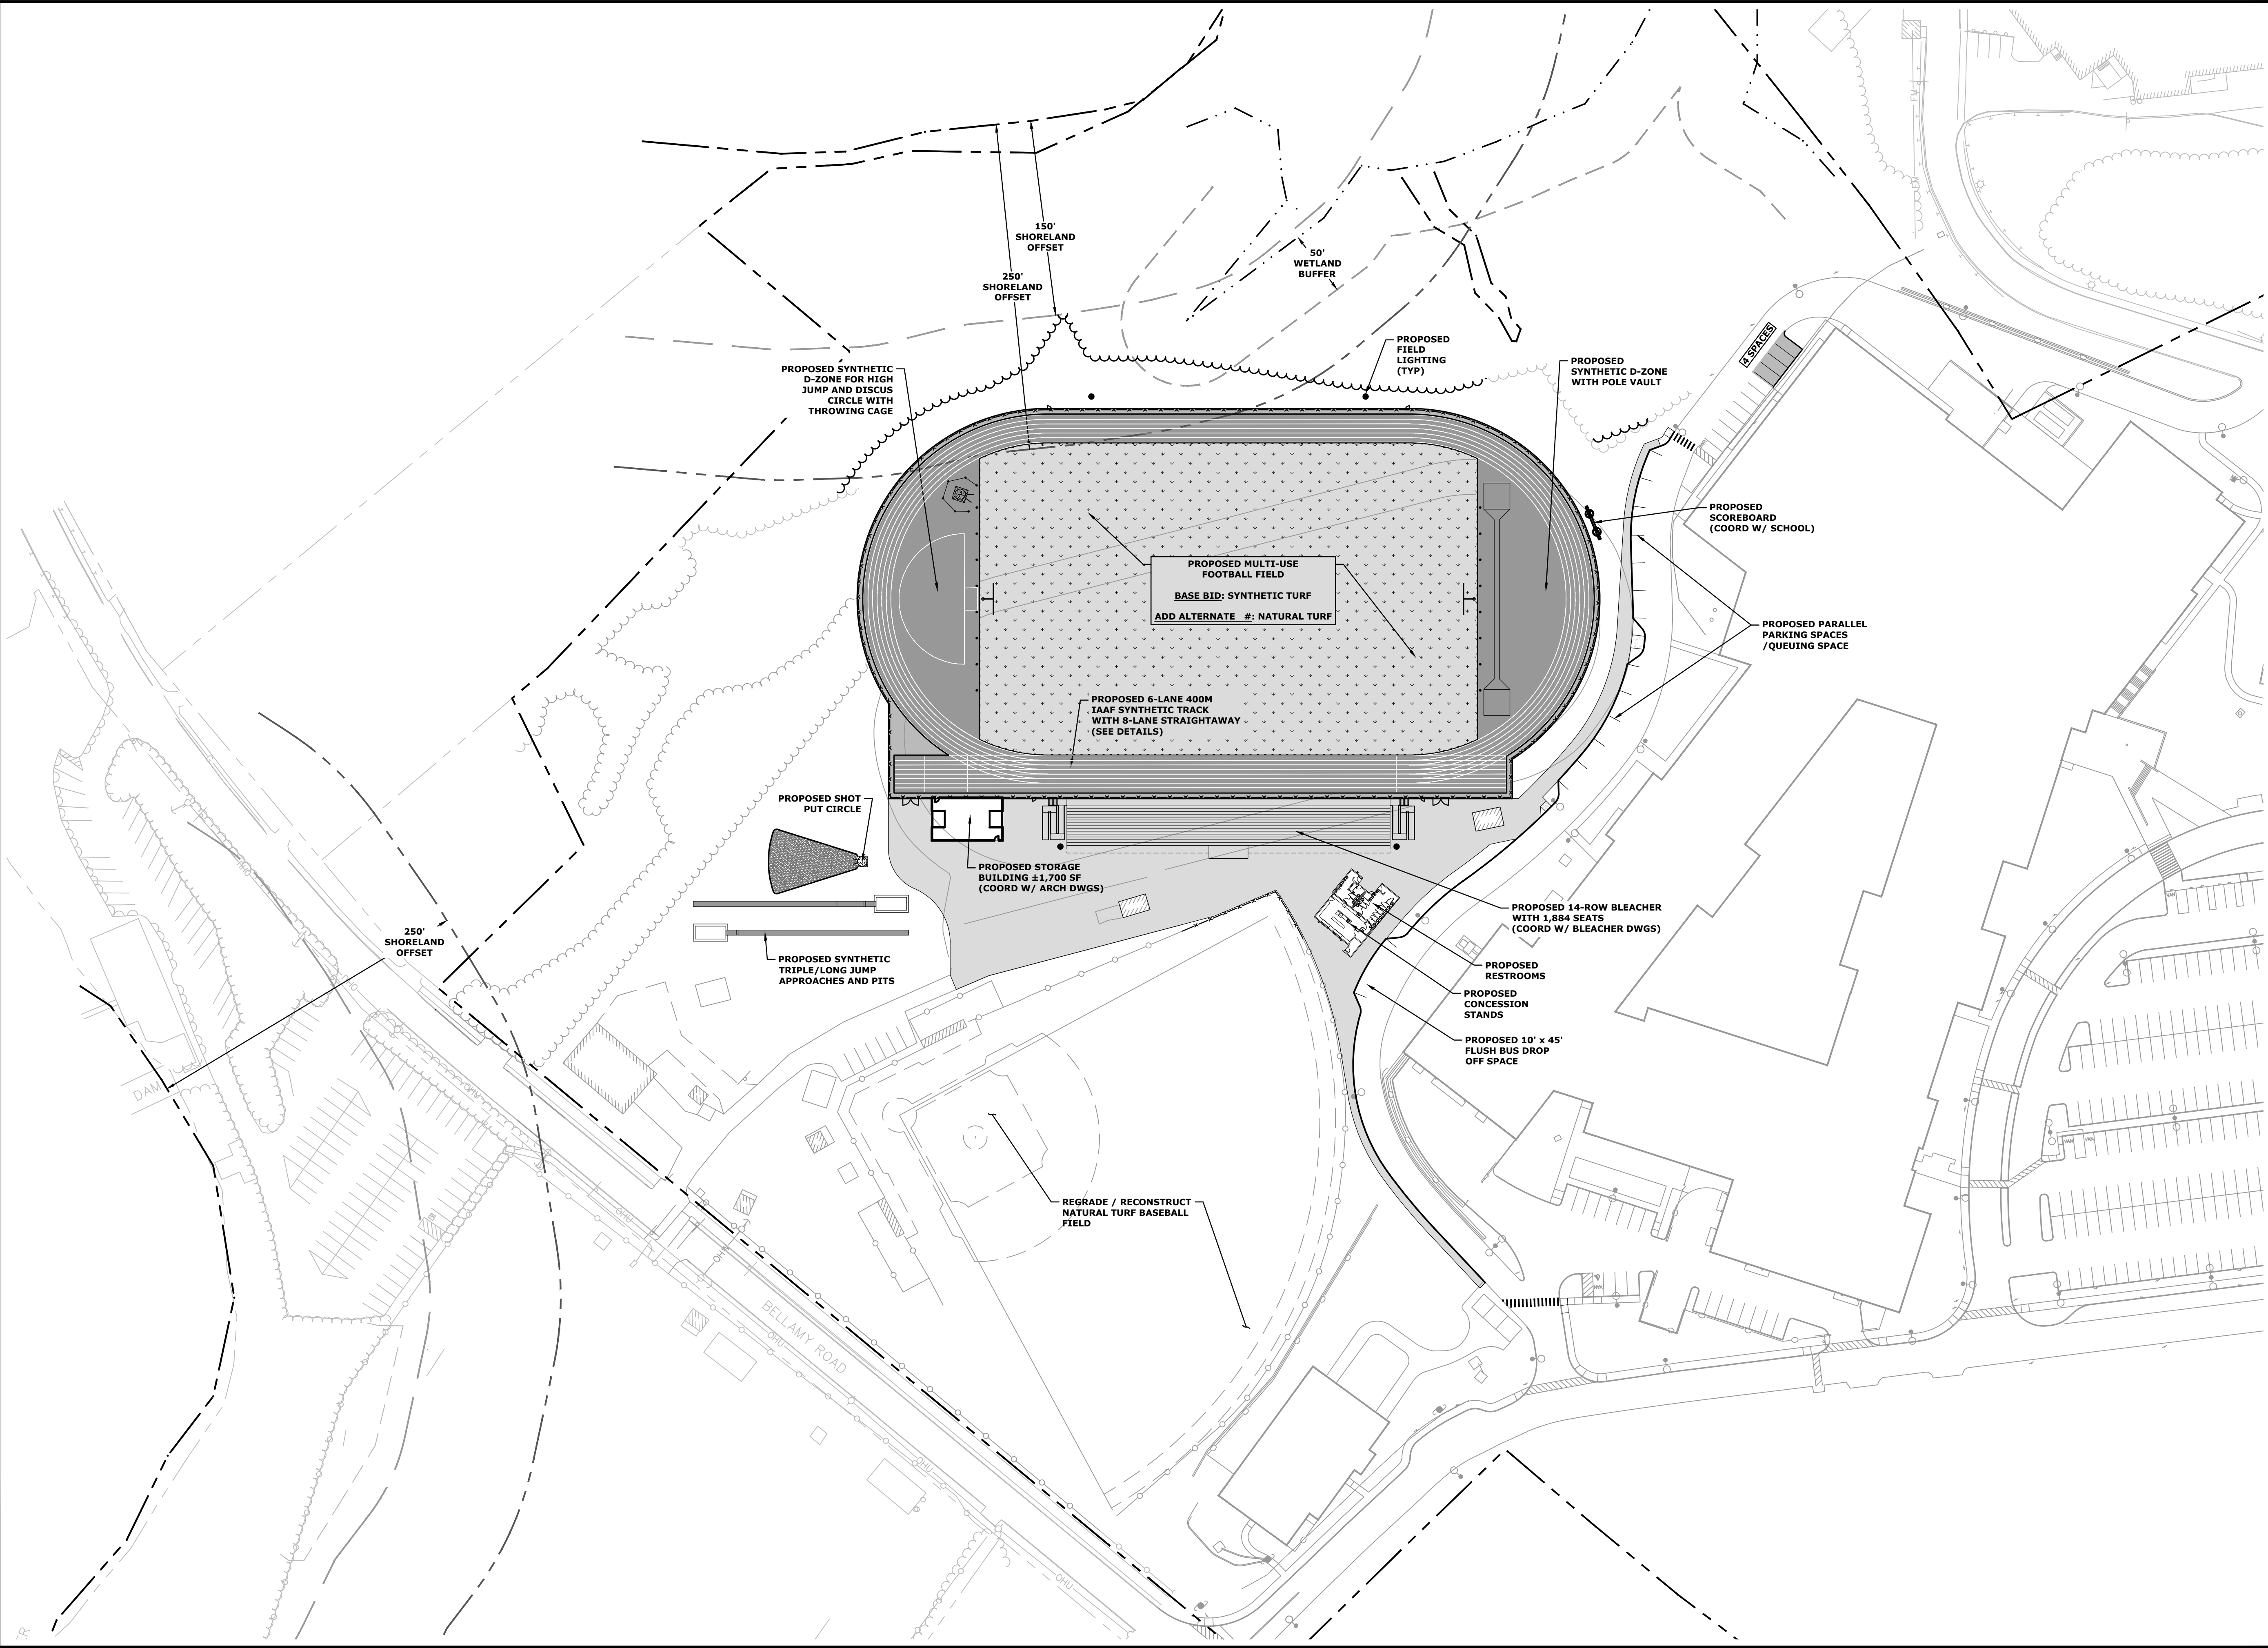

Tighe&Bond

SCHEMATIC
DESIGN

SCALE IN FEET
0 60' 120'
GRAPHIC SCALE

Dover High School Athletics Facility Project

The Dover School District, SAU #11

25 Alumni Drive
Dover, New Hampshire


MARK	DATE	DESCRIPTION
PROJECT NO:	D5085-0001	
DATE:	12/27/2024	
FILE:	D5085-0001_PLAN C.DWG	
DRAWN BY:	CML	
CHECKED:	NAH	
APPROVED:	JEP	

OVERALL SITE PLAN
OPTION C1.2

SCALE: AS SHOWN

1 OF 1

Last Save Date: December 23, 2024 2:09 PM By: CML
Plot Date: Monday, December 23, 2024 Plotted By: Craig M. Langton
266 File Location: Z:\D5085-Dover School District\001_High School Athletic Complex\Drawings\AutoCAD\Sheet\Civil\D5085-0001_Plan C2.dwg Layout Tab: C-Site (2)

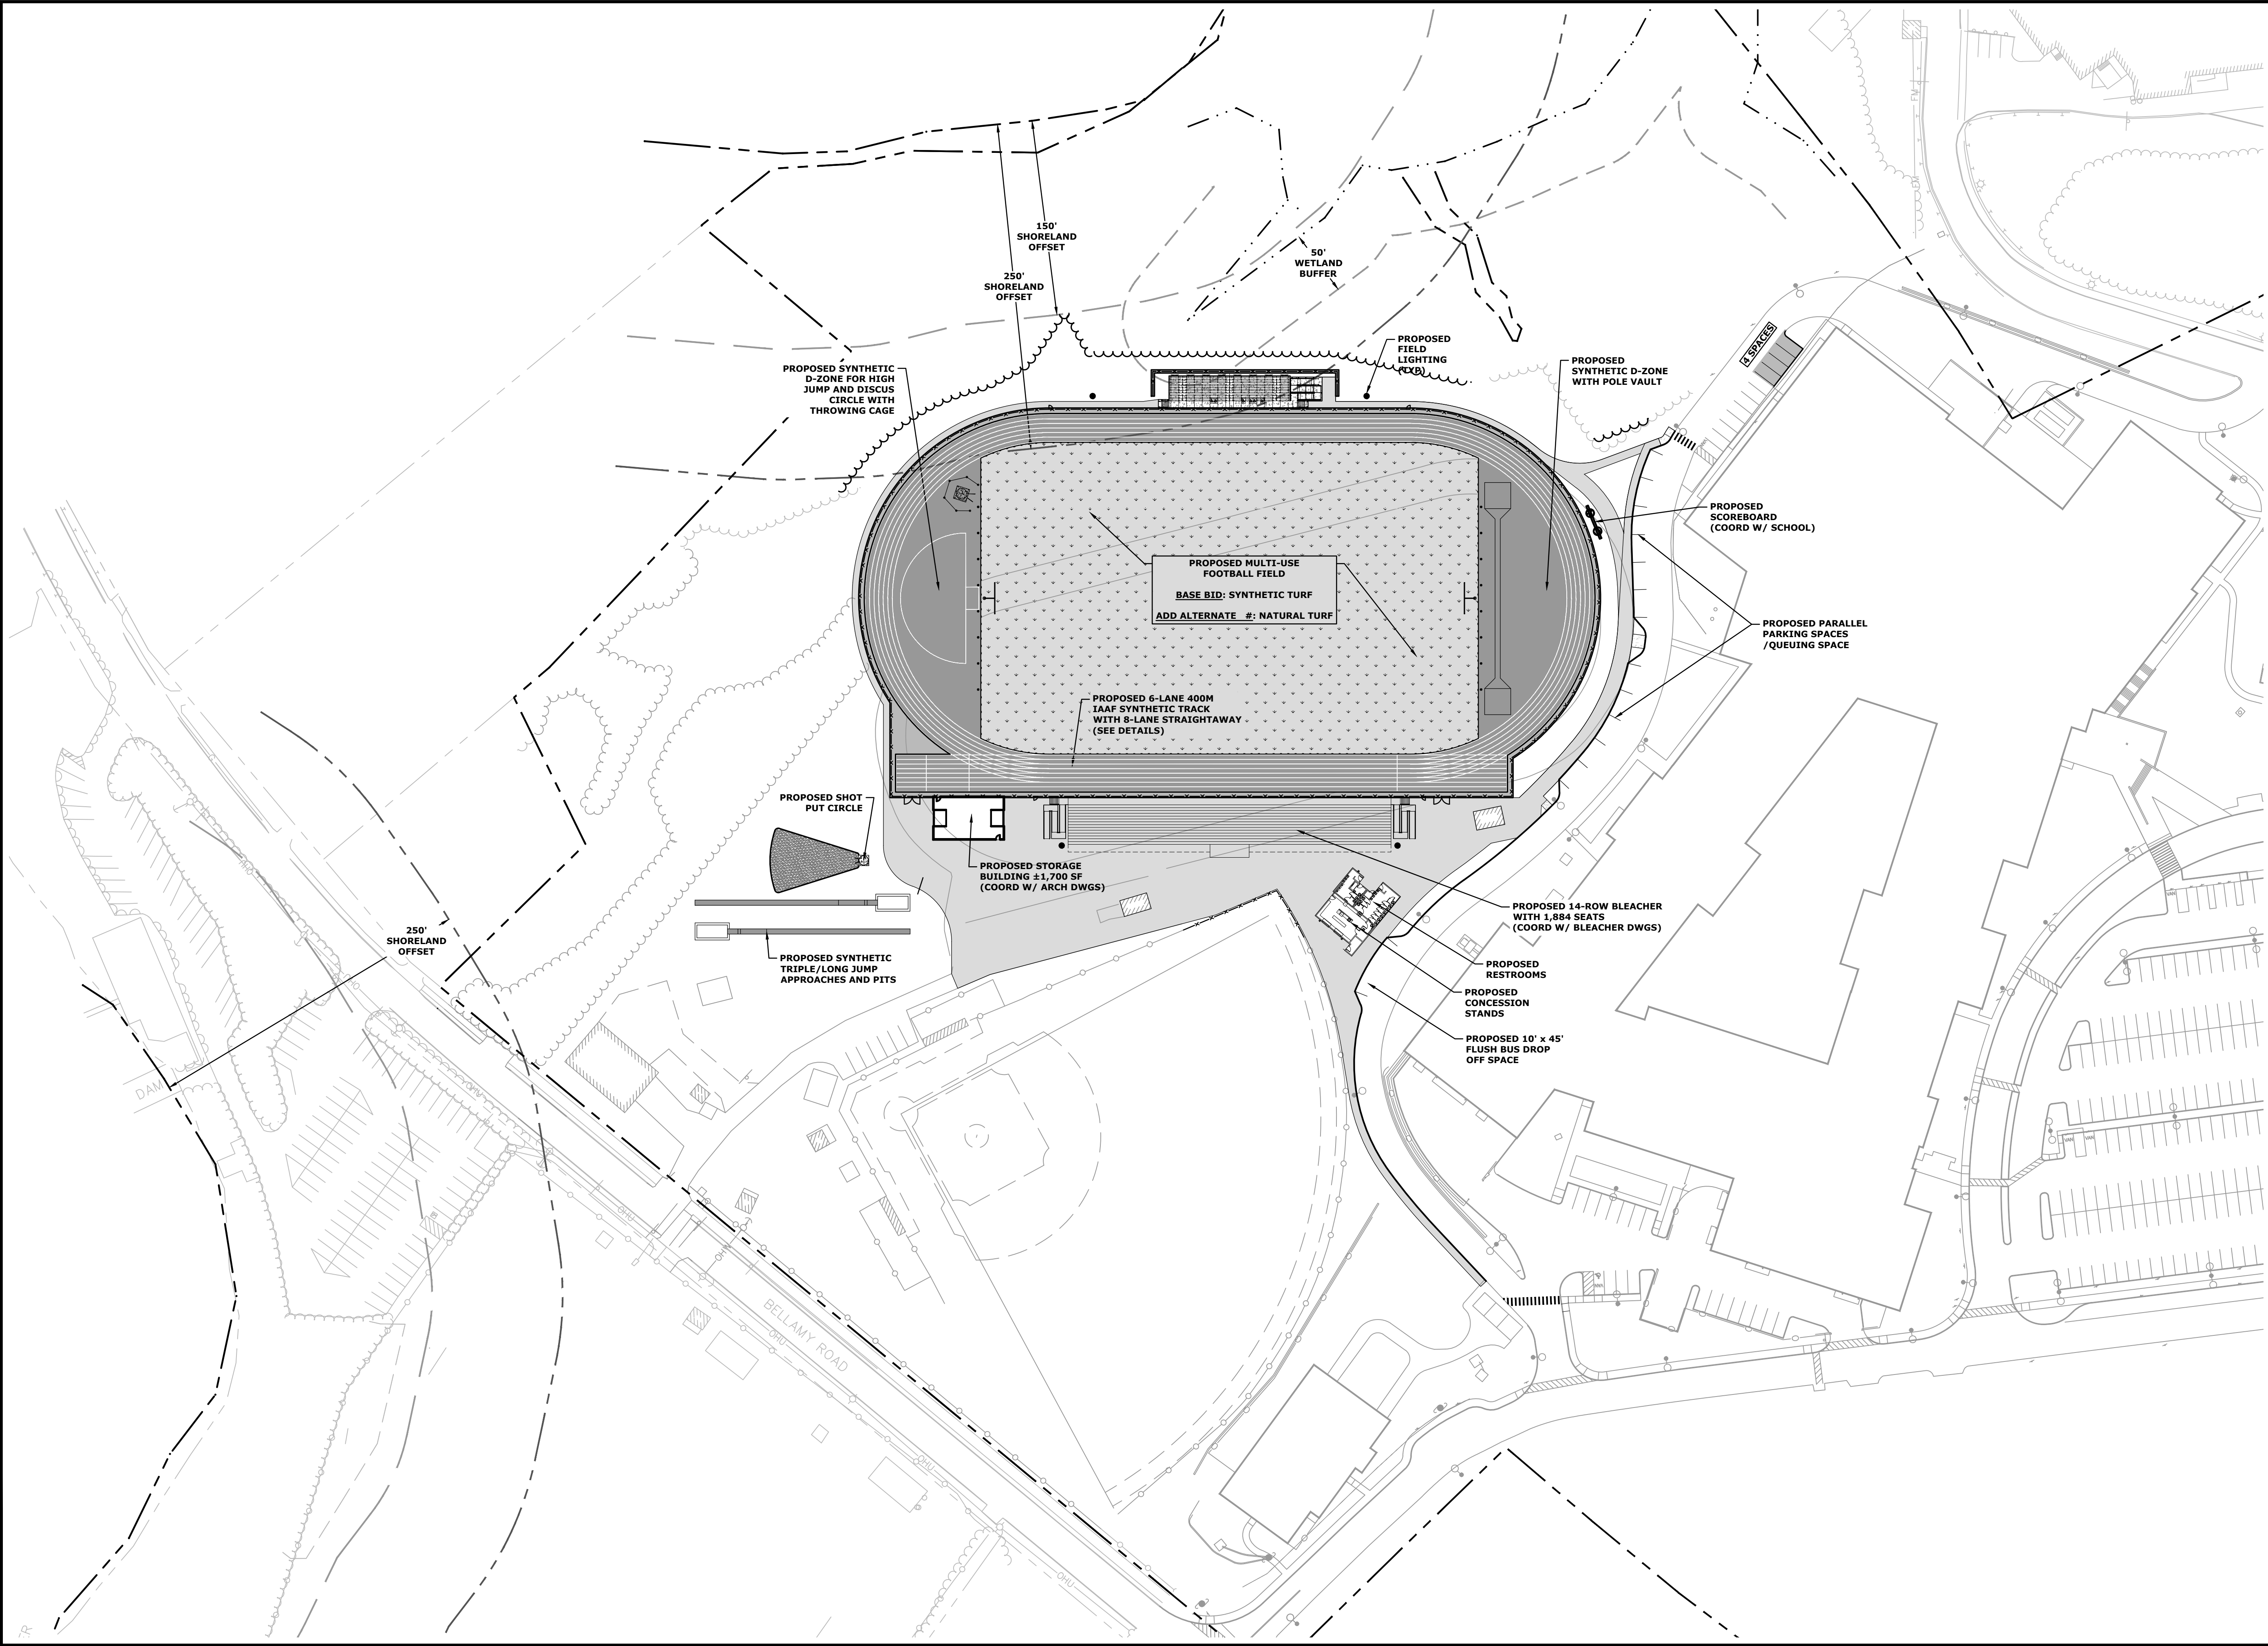

Tighe&Bond

SCHEMATIC DESIGN

060120

SCALE IN FEET
060120
GRAPHIC SCALE

Dover High School Athletics Facility Project

The Dover School District, SAU #11

25 Alumni Drive
Dover, New Hampshire


MARK	DATE	DESCRIPTION
PROJECT NO:	D5085-0001	
DATE:	12/27/2024	
FILE:	D5085-0001_PLAN C2.DWG	
DRAWN BY:	CML	
CHECKED:	NAH	
APPROVED:	JEP	

OVERALL SITE PLAN
OPTION C2.1

SCALE: AS SHOWN

1 OF 1

Last Save Date: December 23, 2024 1:34 PM By: CML
Plot Date: Monday, December 23, 2024 Plotted By: Craig M. Langton
266 File Location: Z:\D5085-Dover School District\001_High School Athletic Complex\Drawings\AutoCAD\Sheet\Civil\DS085-0001_Plan B1 & B2.dwg Layout Tab: O-Site (3)

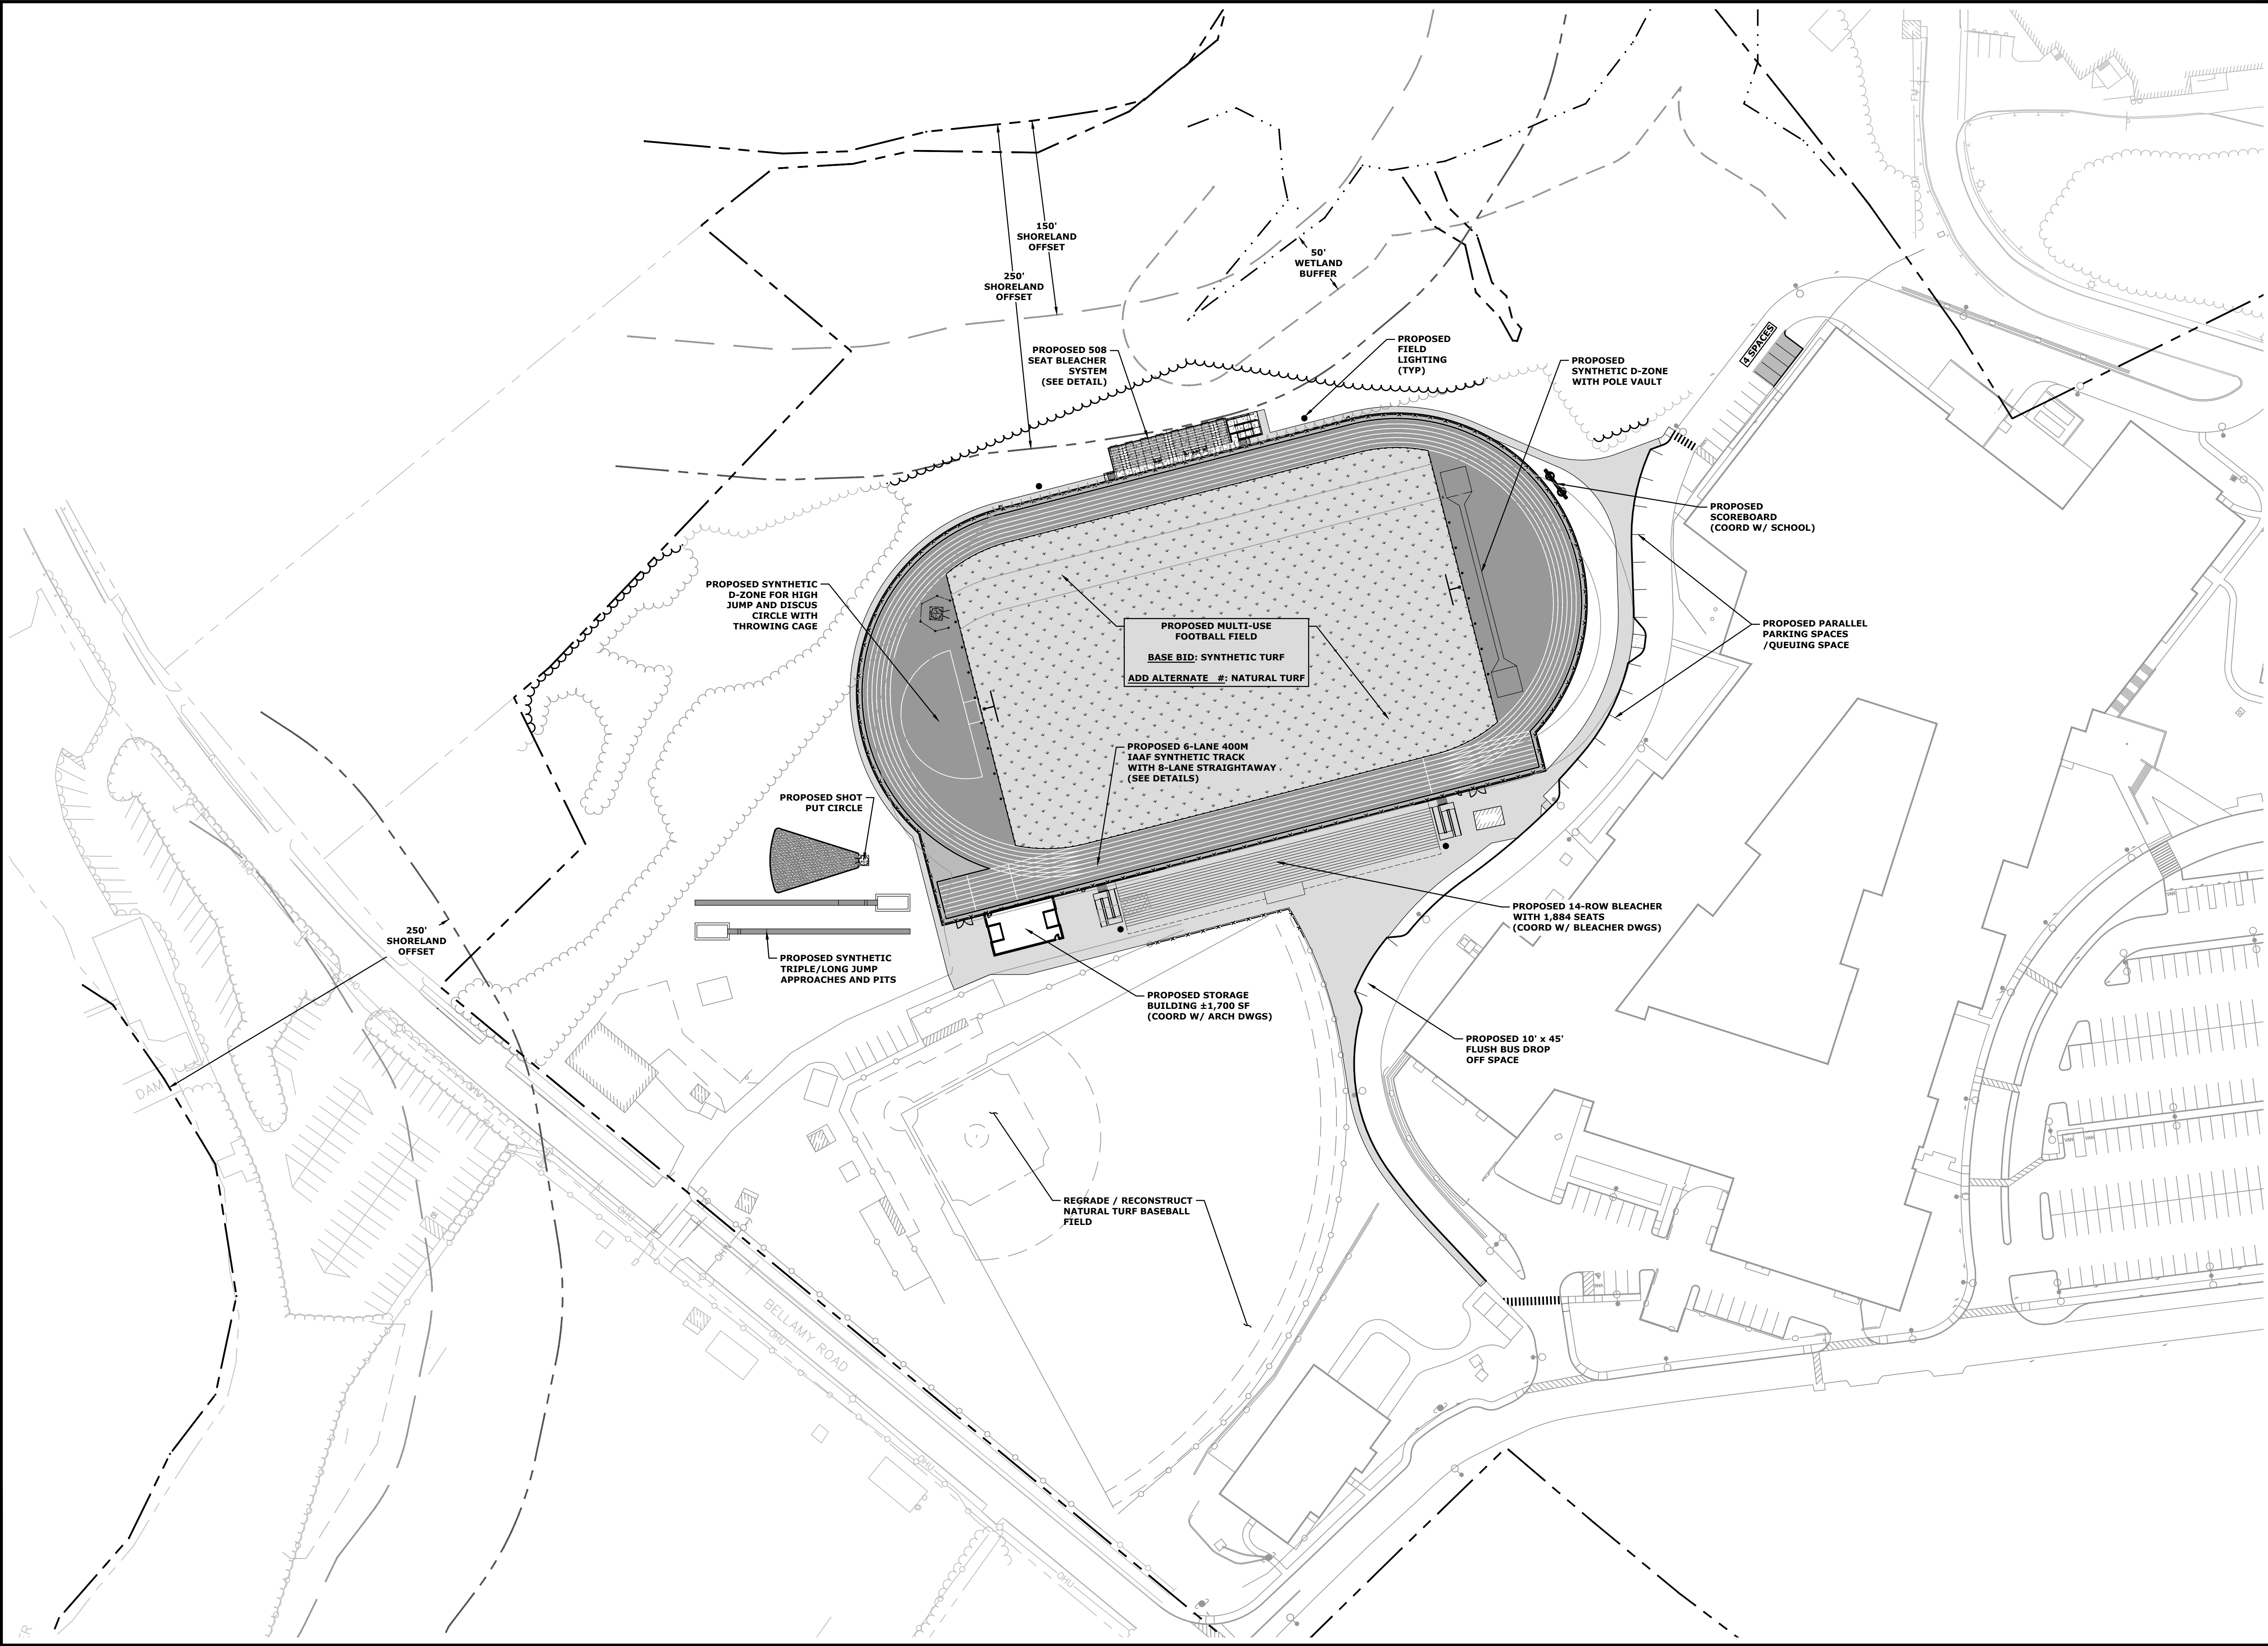

Tighe&Bond

SCHEMATIC DESIGN

060'120'

SCALE IN FEET
GRAPHIC SCALE

Dover High School Athletics Facility Project

The Dover School District, SAU #11


25 Alumni Drive
Dover, New Hampshire

MARK	DATE	DESCRIPTION
PROJECT NO:	D5085-0001	
DATE:	12/27/2024	
FILE:	D5085-0001_PLAN B1 & B2.DWG	
DRAWN BY:	CML	
CHECKED:	NAH	
APPROVED:	JEP	

OVERALL SITE PLAN
OPTION B2

SCALE: AS SHOWN

1 OF 1

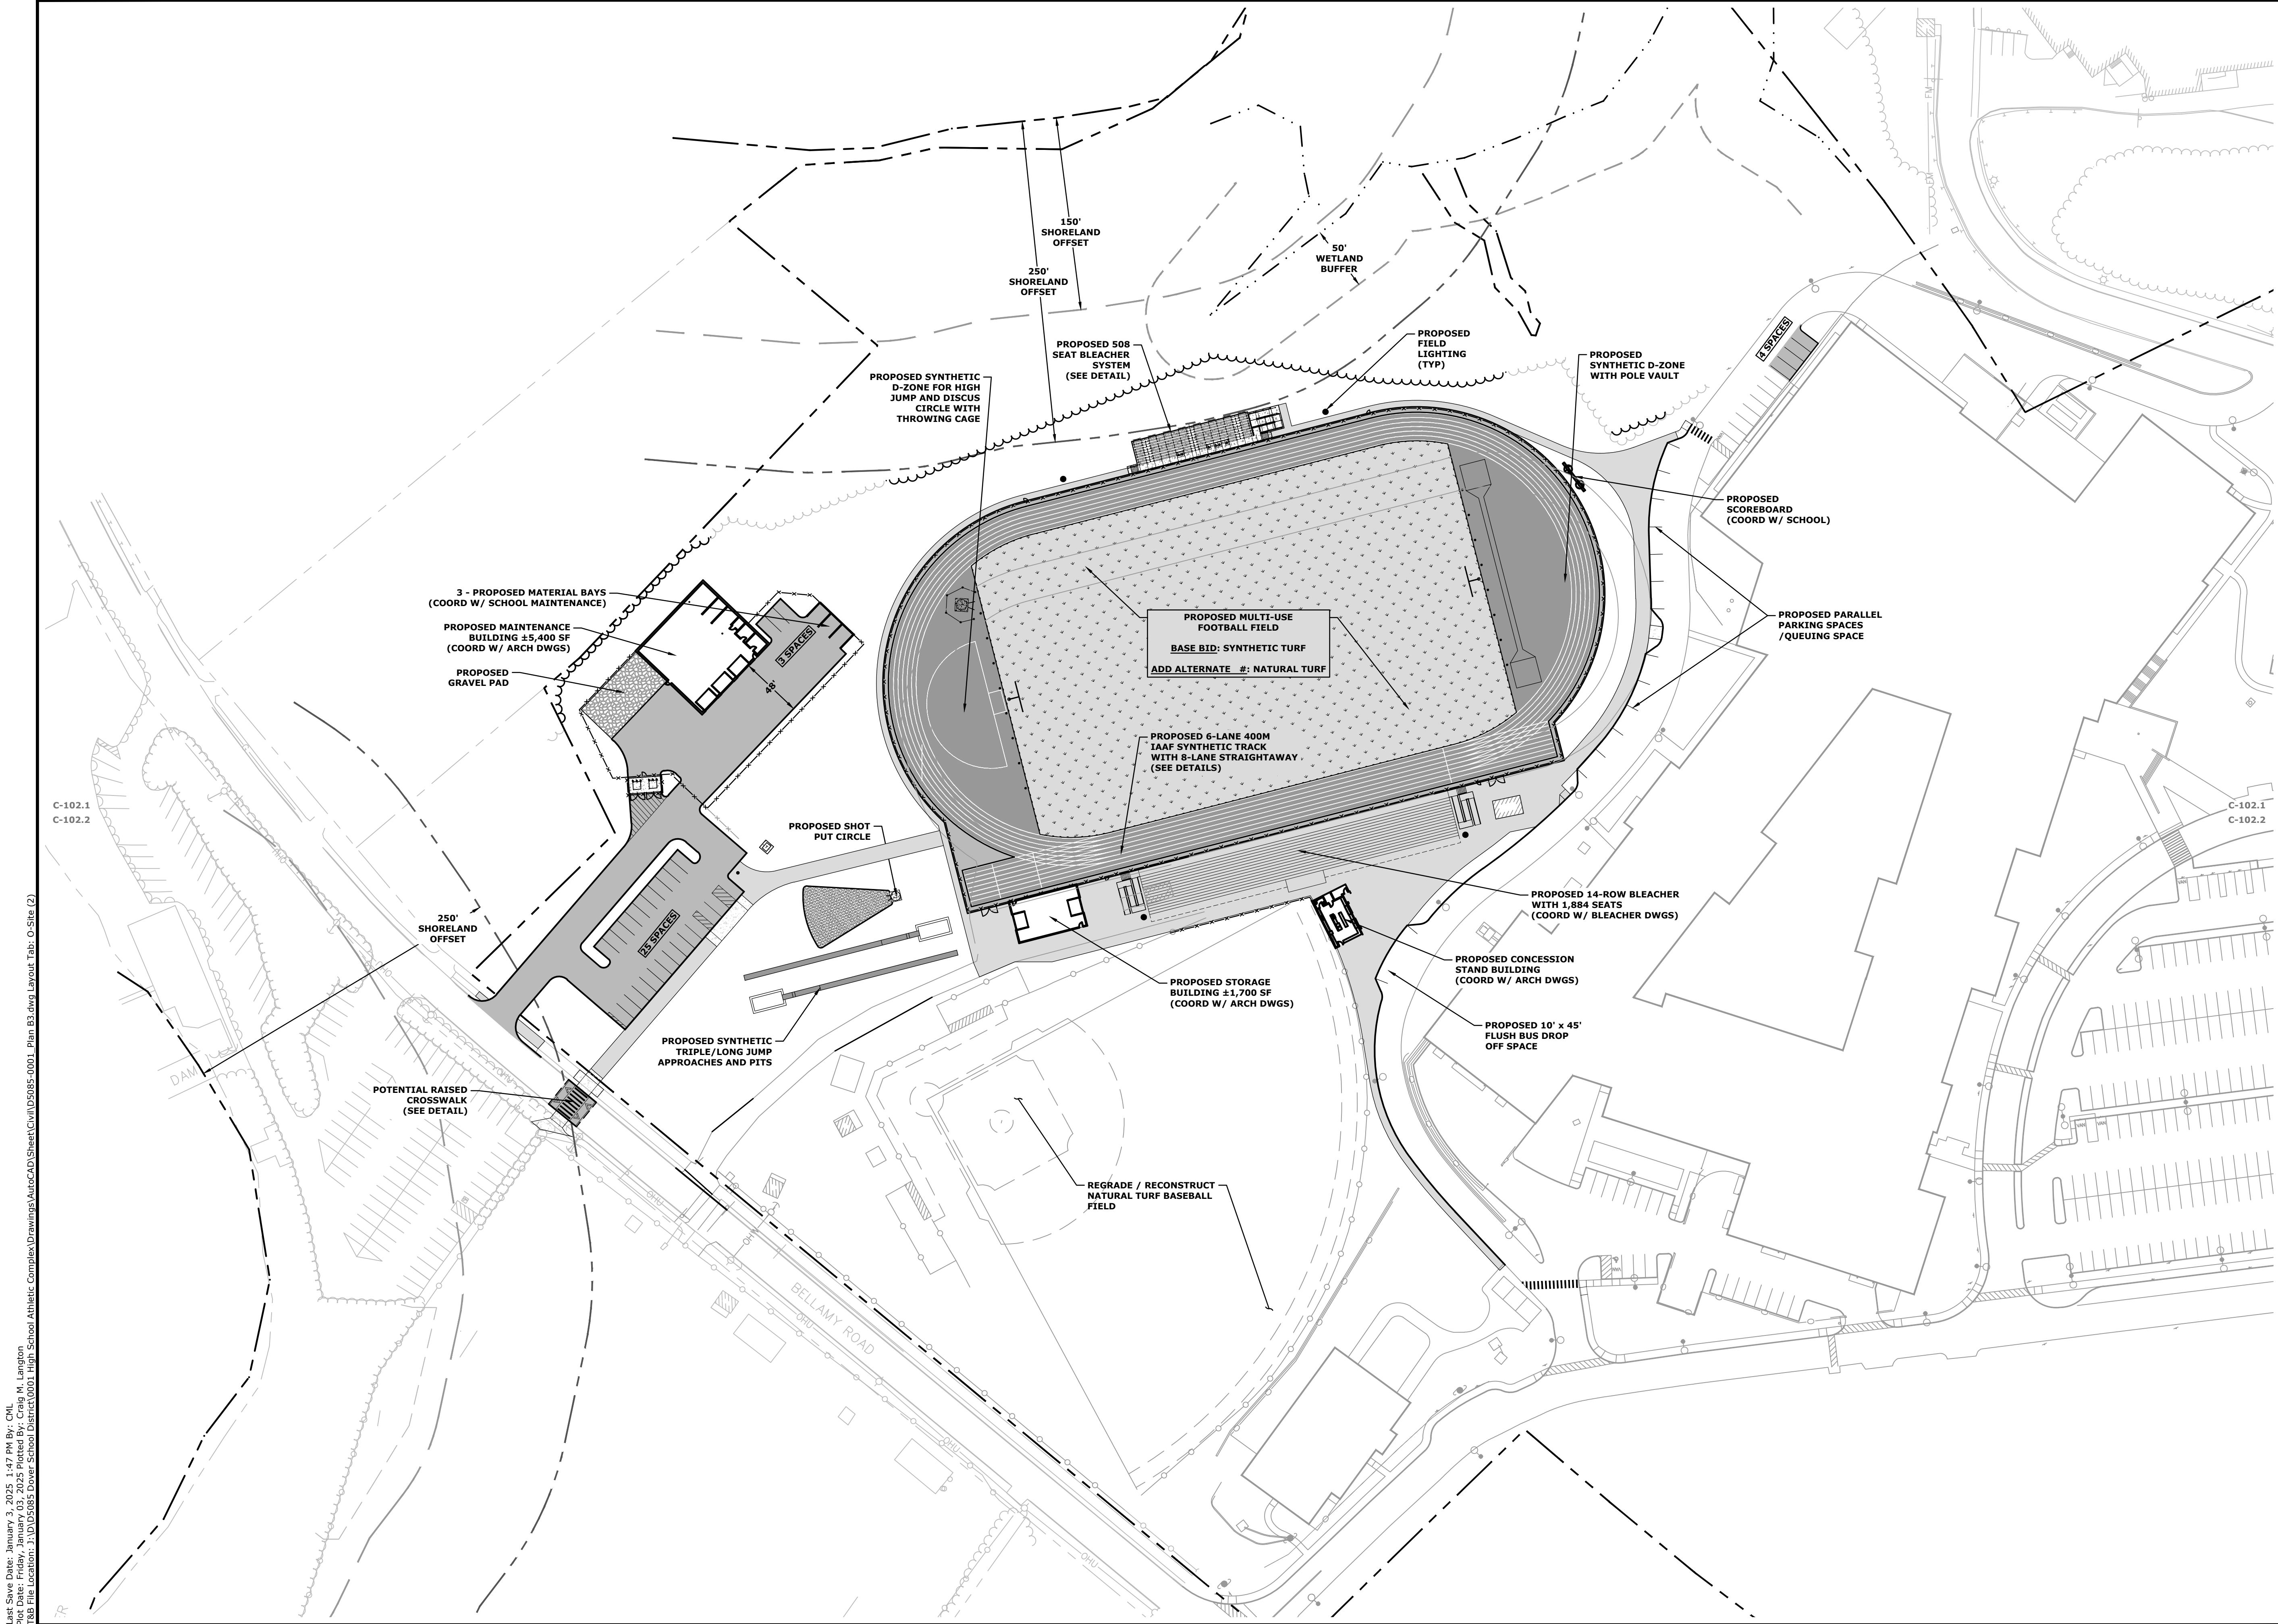

Tighe&Bond

SCHEMATIC DESIGN

060120

SCALE IN FEET
0 60 120'
GRAPHIC SCALE

Dover High School Athletics Facility Project

The Dover School District, SAU #11

25 Alumni Drive
Dover, New Hampshire

MARK	DATE	DESCRIPTION
PROJECT NO:	D5085-0001	
DATE:	12/27/2024	
FILE:	D5085-0001_PLAN B3.DWG	
DRAWN BY:	CML	
CHECKED:	NAH	
APPROVED:	JEP	

OVERALL SITE PLAN
OPTION B3

SCALE: AS SHOWN

1 OF 1

Last Save Date: January 3, 2025 1:47 PM By: CML
Plot Date: Friday, January 03, 2025 Plotted By: Craig M. Langton
266 File Location: Z:\D5085\3 Dover School District\001 High School Athletic Complex\Drawings\AutoCAD\Sheet\DWG\001 Plan B3.dwg Layout Tab: C-102.2