


\\jsb201 - Dover HS & CTC New Construction, Dover, NH\2010.dwg, 8/12/2010 12:01:42 - 2010-08-12 12:01:42 AM

© COPYRIGHT HMFH ARCHITECTS, INC.

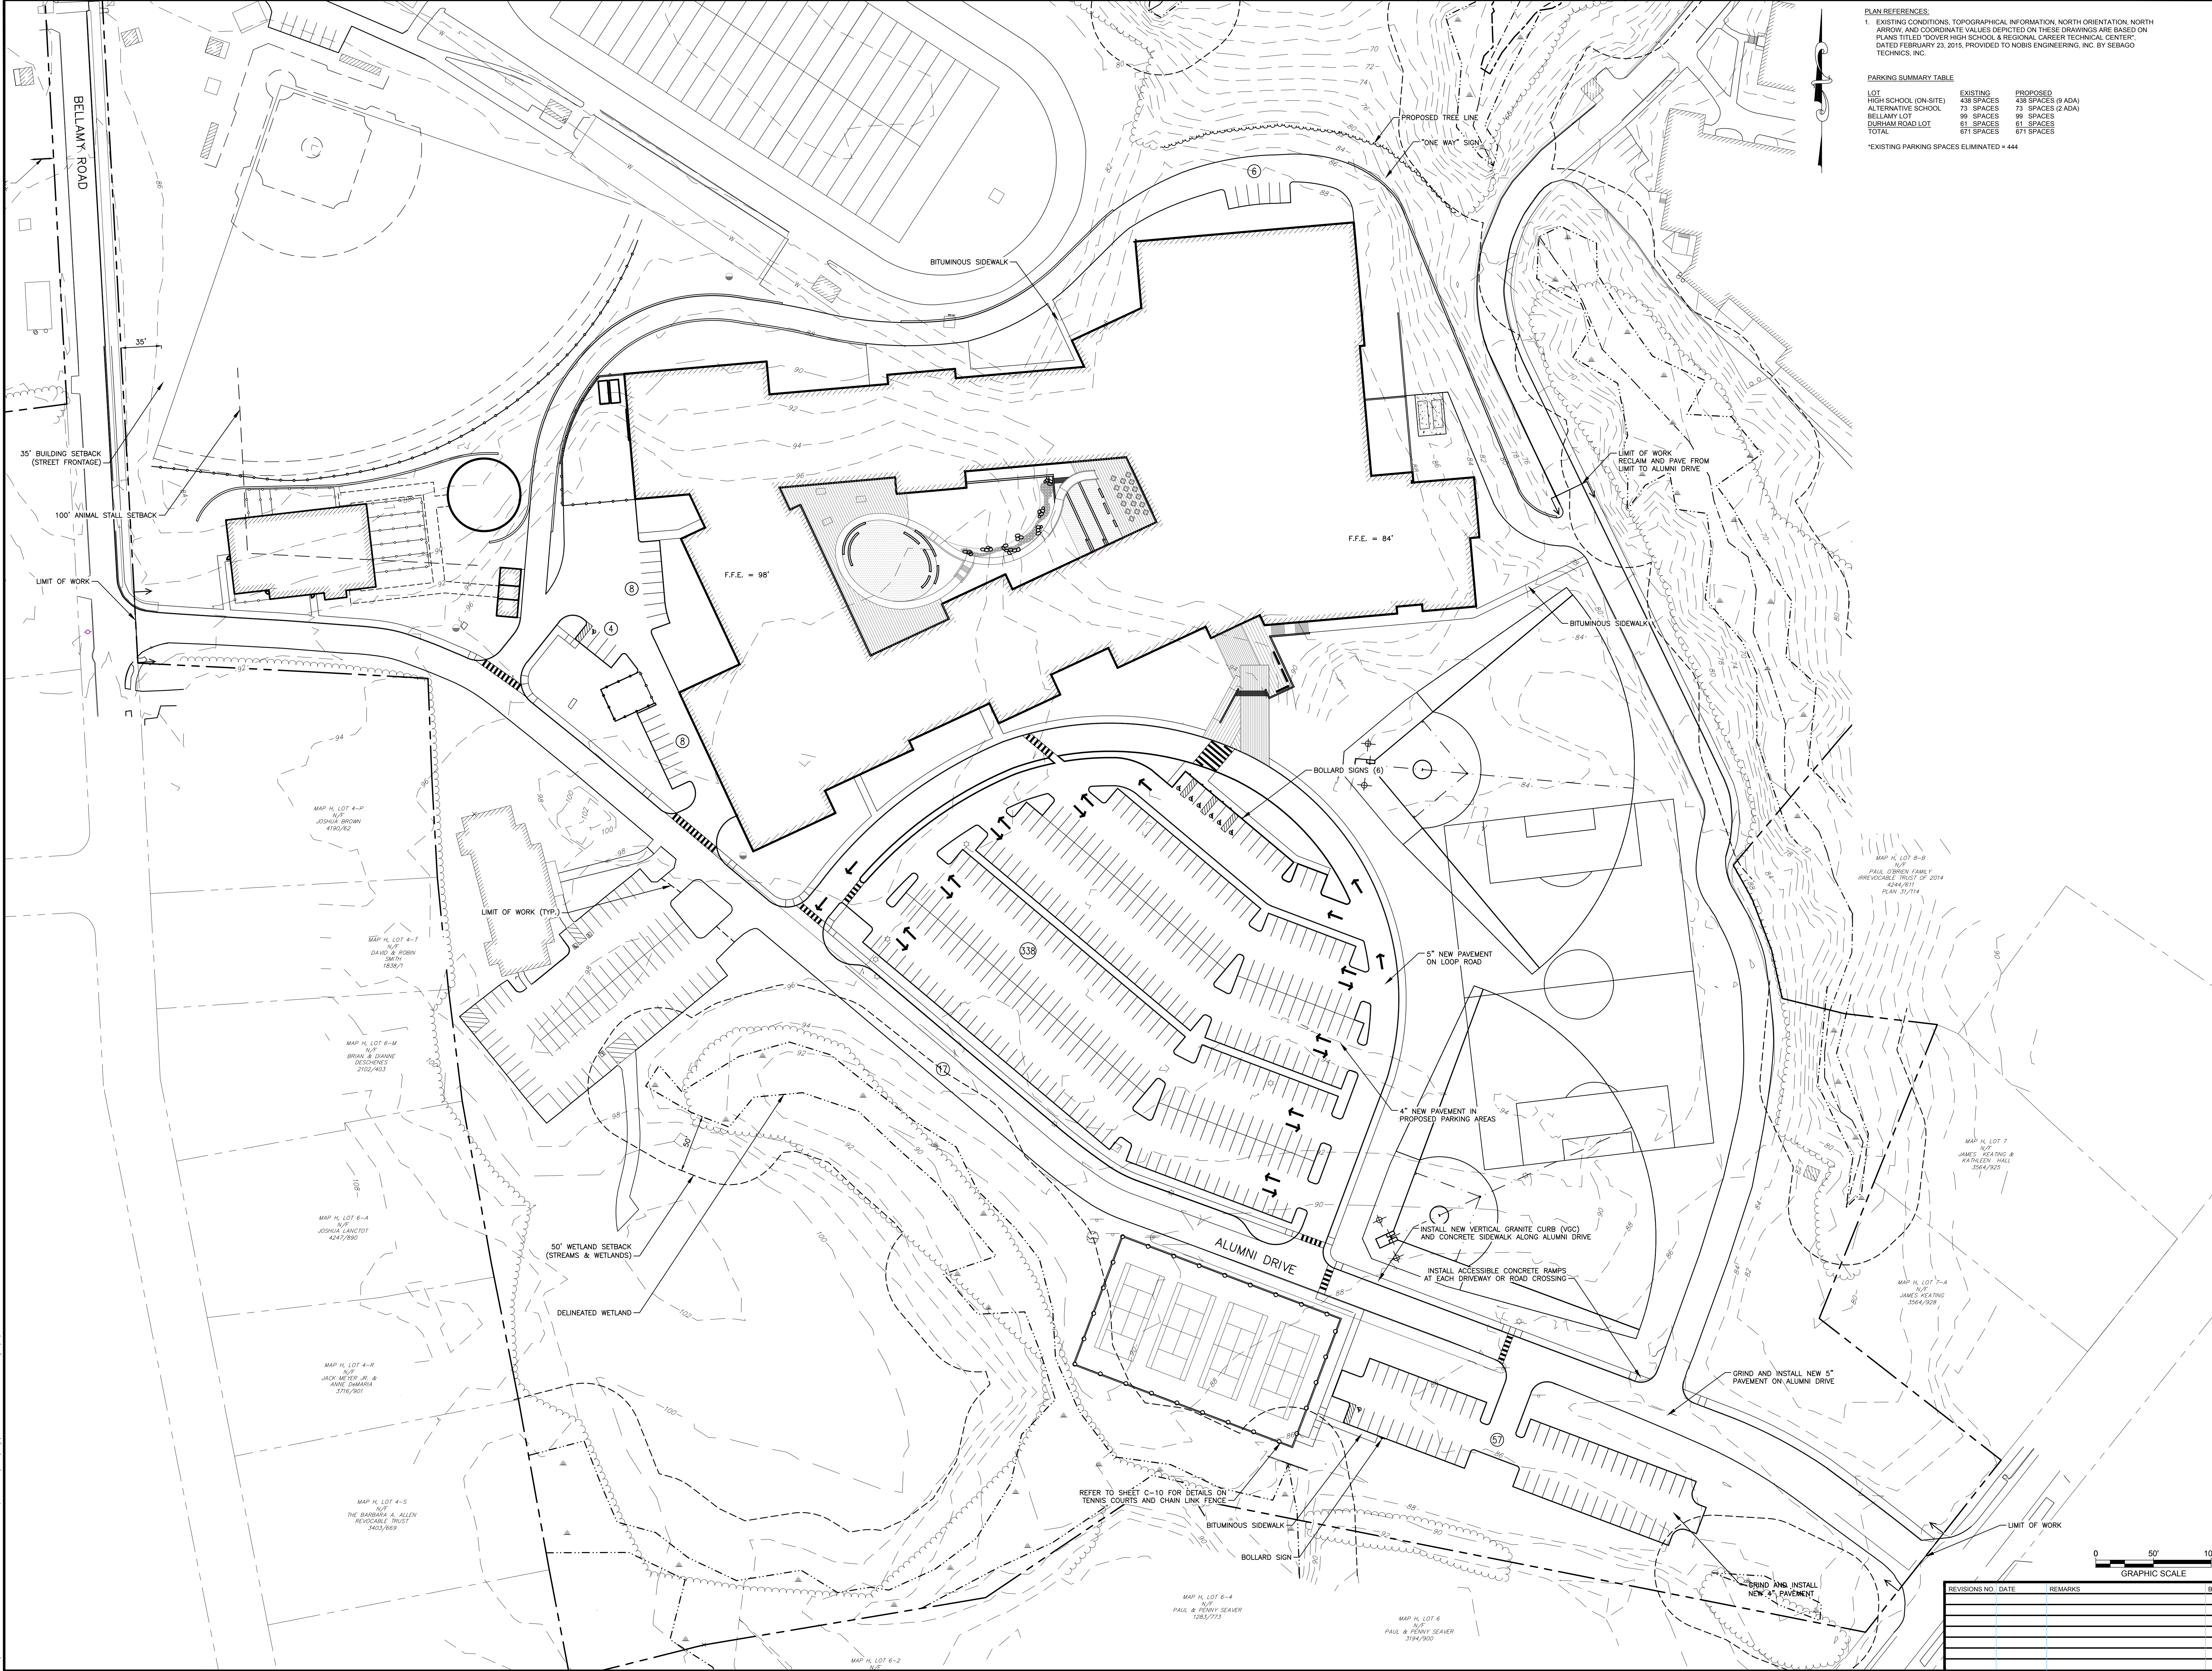

PLAN REFERENCES:
1. EXISTING CONDITIONS, TOPOGRAPHICAL INFORMATION, NORTH ORIENTATION, NORTH ARROW, AND COORDINATE VALUES DEPICTED ON THESE DRAWINGS ARE BASED ON PLANS TITLED "DOVER HIGH SCHOOL & REGIONAL CAREER TECHNICAL CENTER," DATED FEBRUARY 23, 2015, PROVIDED TO NOBIS ENGINEERING, INC. BY SEBAGO TECHNICS, INC.

PARKING SUMMARY TABLE

LOT	EXISTING	PROPOSED
HIGH SCHOOL (ON-SITE)	436 SPACES	438 SPACES (8 ADA)
ALTERNATIVE SCHOOL	73 SPACES	73 SPACES (2 ADA)
BELLAMY LOT	98 SPACES	98 SPACES
DURHAM ROAD LOT	61 SPACES	61 SPACES
TOTAL	671 SPACES	671 SPACES

*EXISTING PARKING SPACES ELIMINATED = 444

HMFH Architects, Inc.
130 Bishop Allen Drive
Cambridge, MA 02139
Tel: 617.376.9775
www.hmfh.com

Nobis
100 Dorchester Avenue
Boston, MA 02122
Tel: 617.376.9775
www.hmfh.com

NOT ISSUED
FOR
CONSTRUCTION

SCHEMATIC DESIGN
11/13/2015
CAD DRAWING FILE: B0120.01-C-200-SITE.dwg

Dover HS / CTC
Dover, NH
PROPOSED SITE PLAN
SCALE: 1" = 50'
DRAWN BY: EC
CHECKED BY: ERL


REVISIONS NO.	DATE	REMARKS	BY

DRAWING NUMBER
C-2
JOB NUMBER: B0120.01




DOVER HIGH SCHOOL
DOVER, NH


COURTYARD PLAN

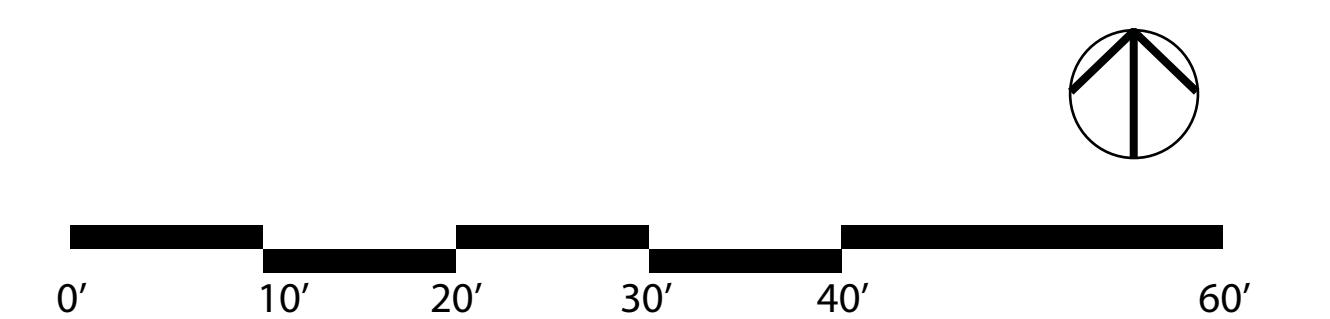







HALVORSON DESIGN
PARTNERSHIP

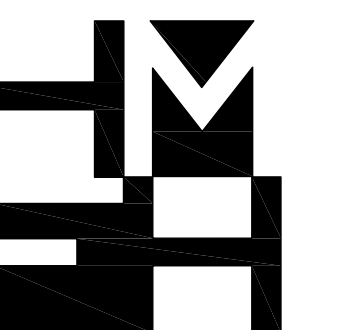


02/02/2016

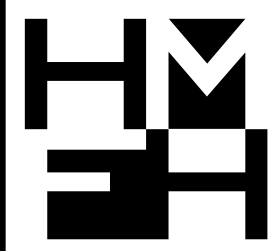

HMFH Architects, Inc.
130 Bishop Allen Drive
Cambridge, MA 02139
T 617-492-2200
F 617-492-2201
www.hmfh.com
architecture • programming • master planning

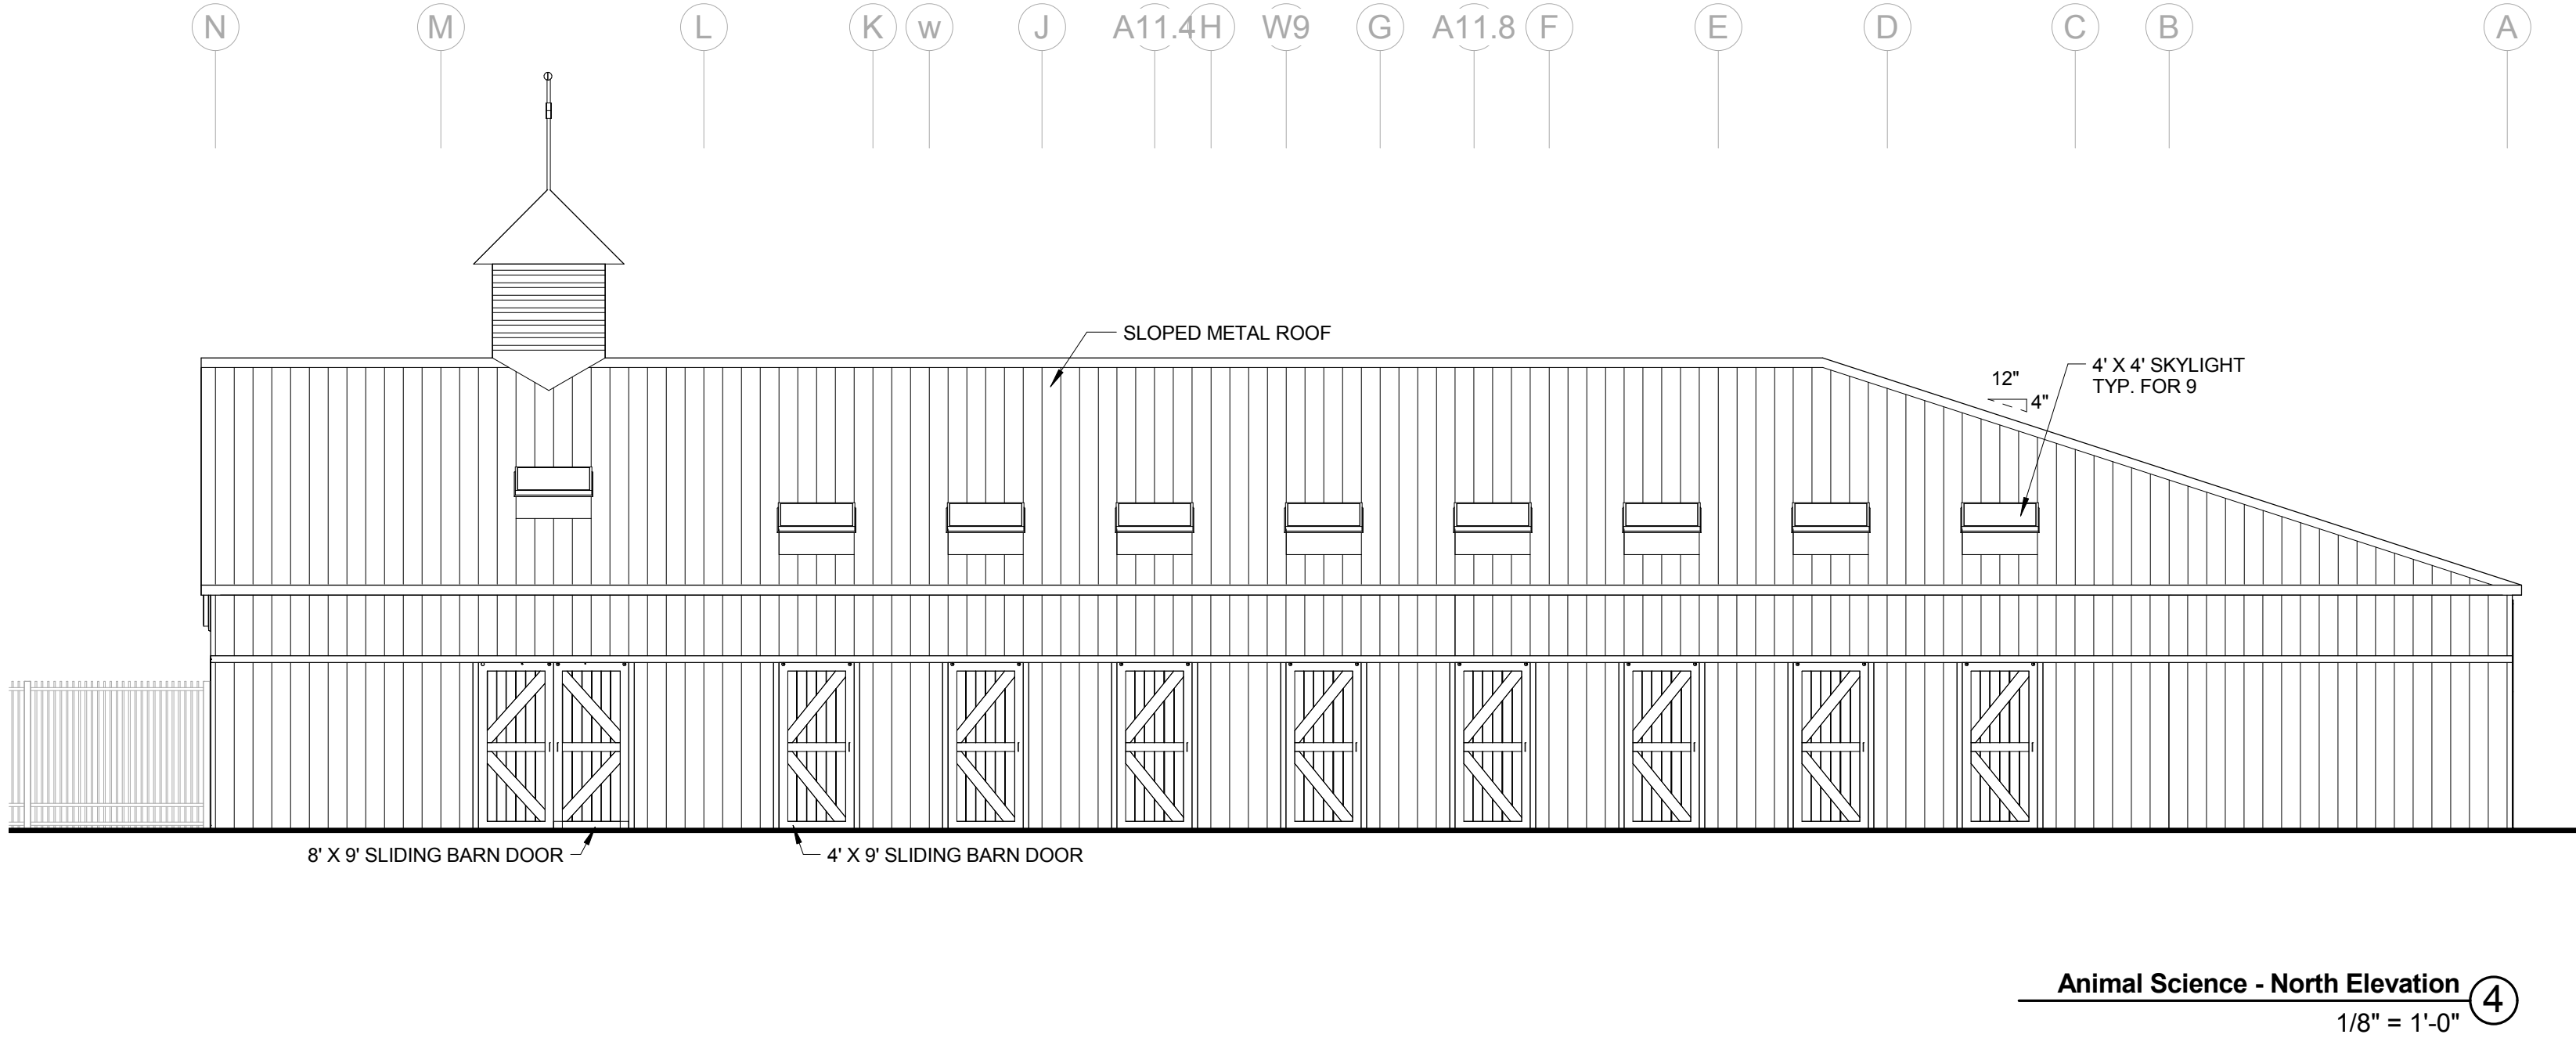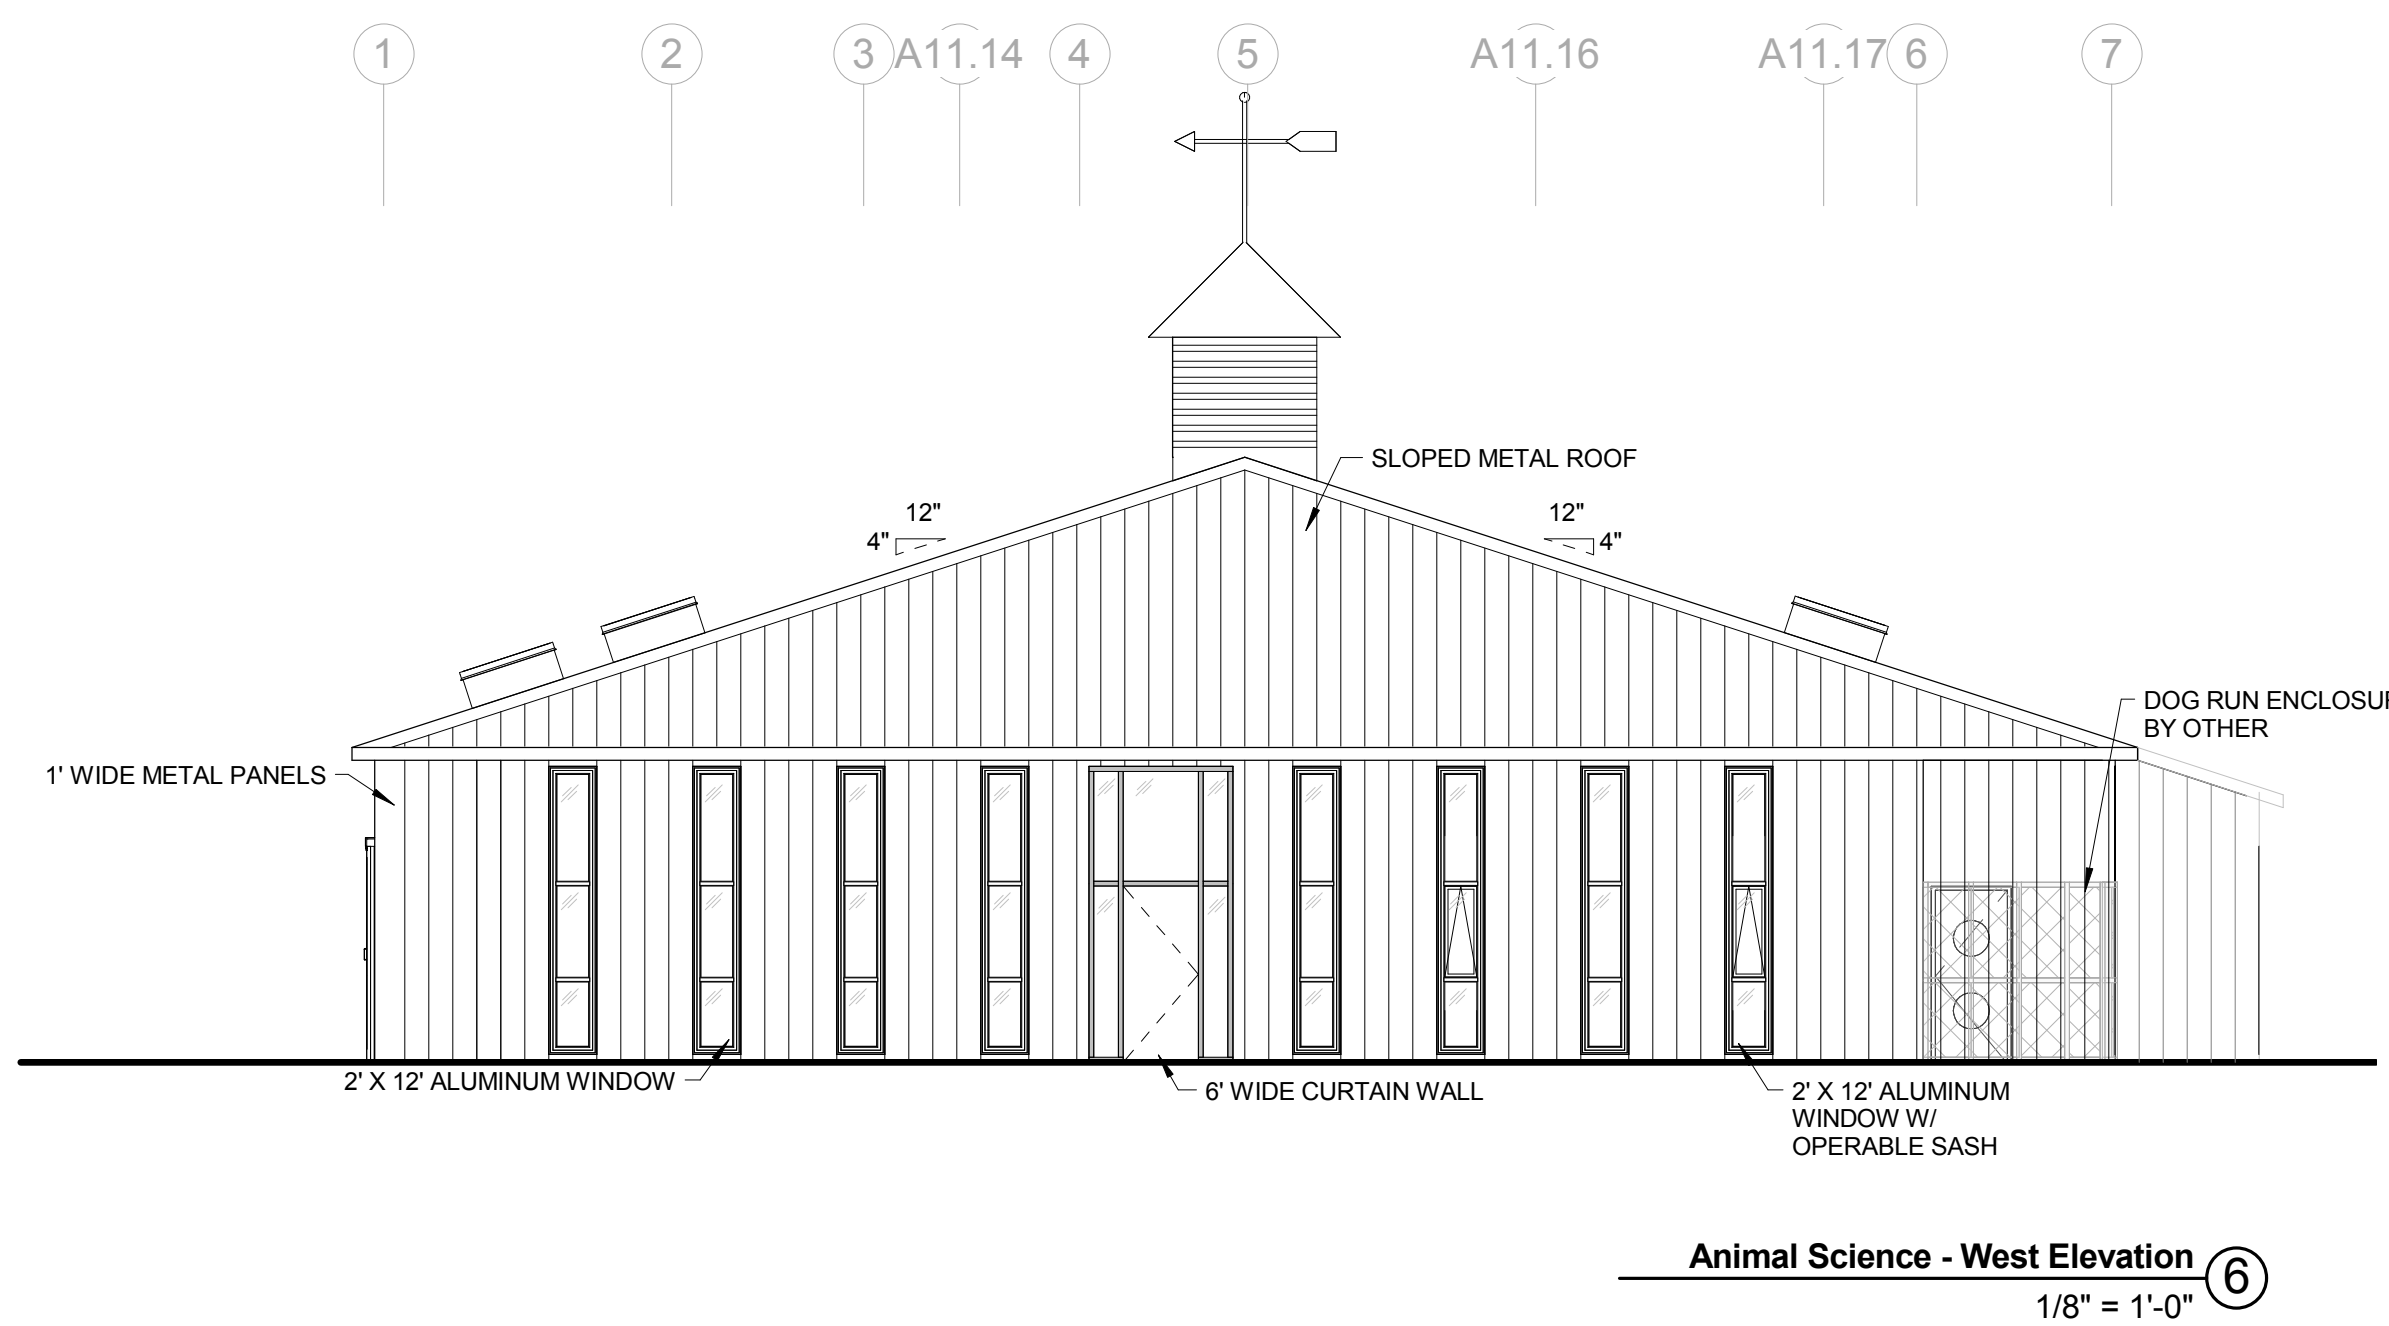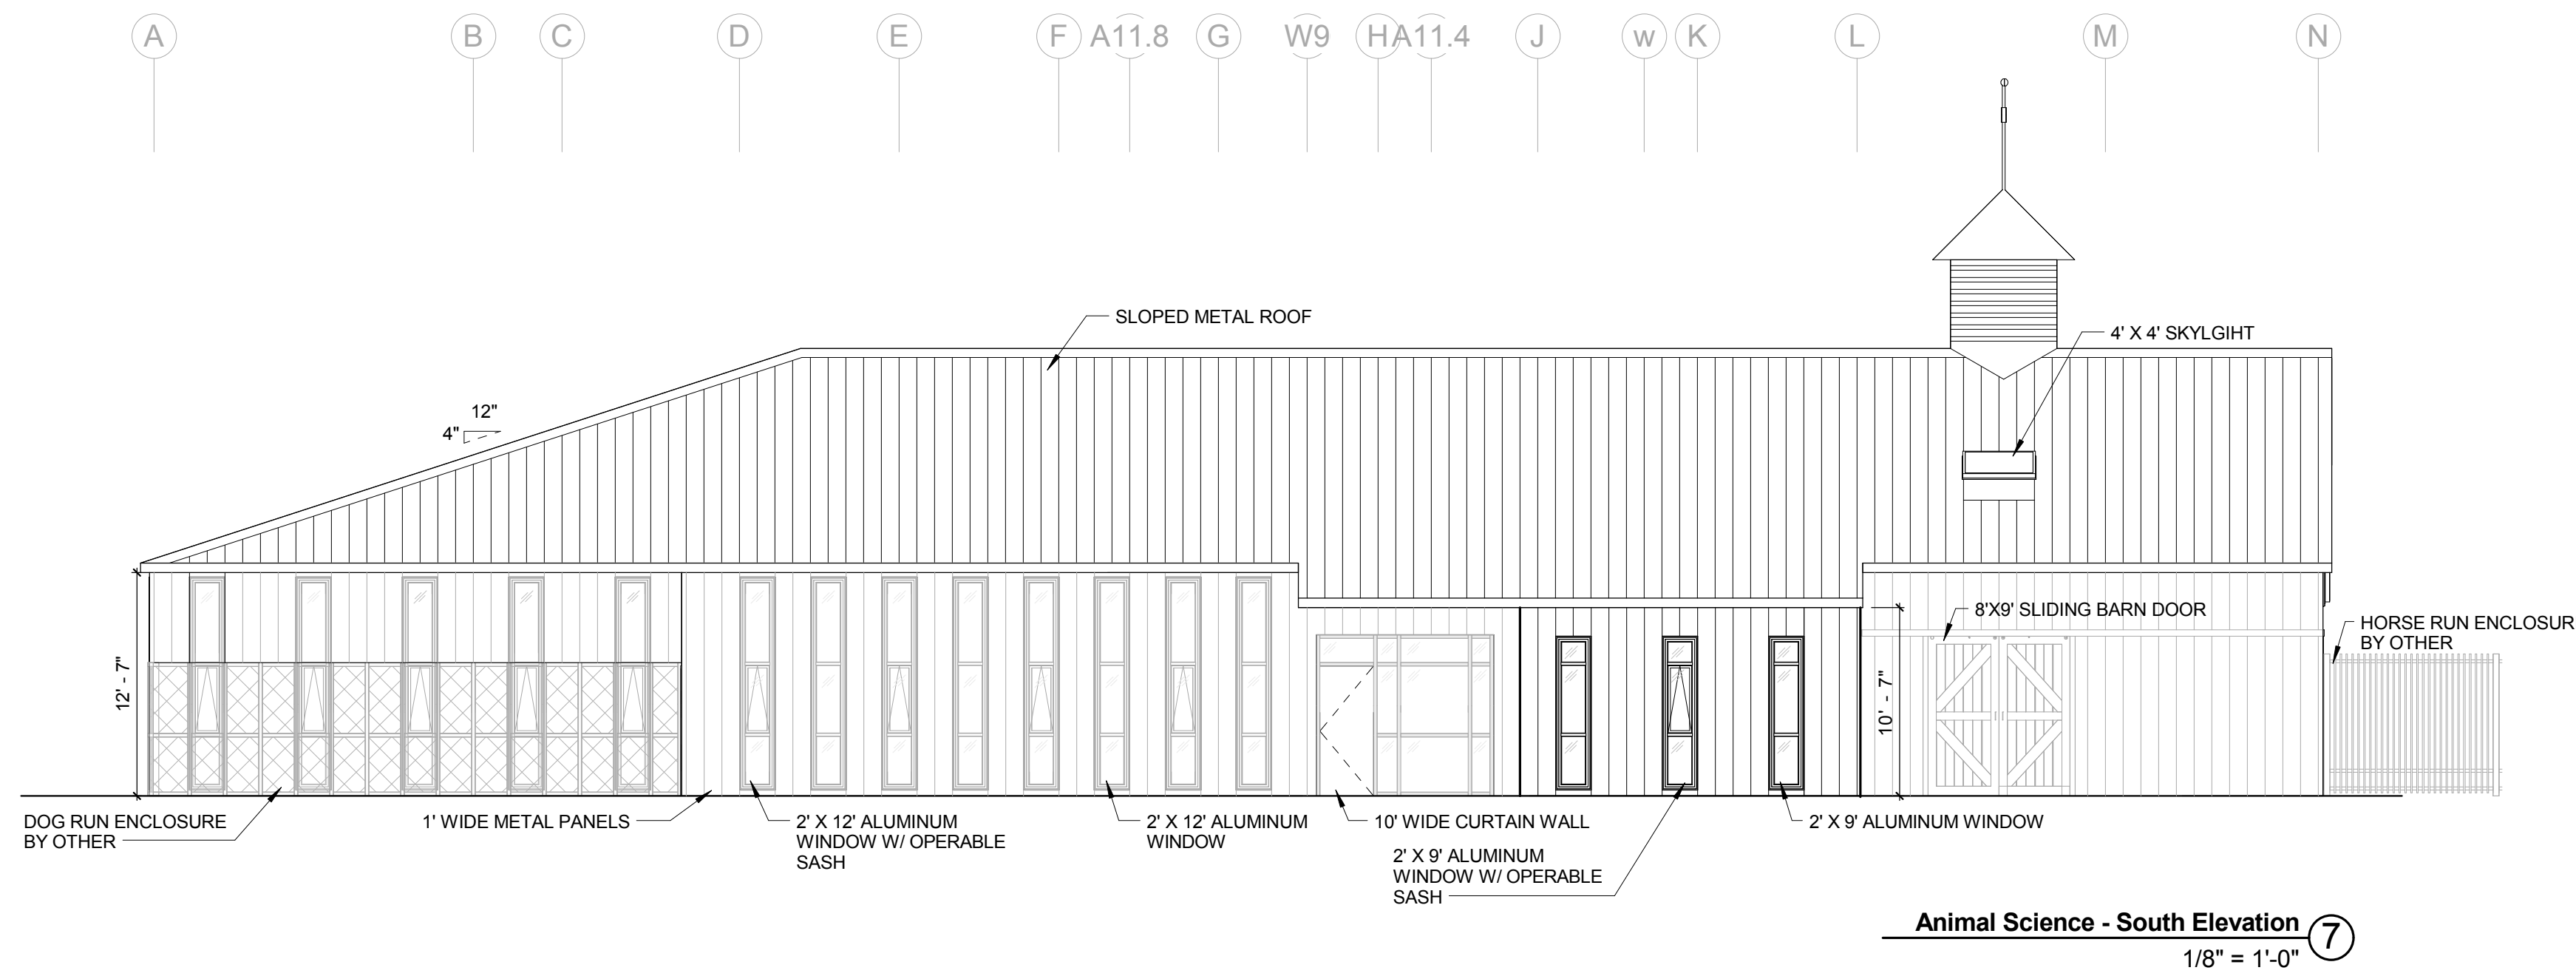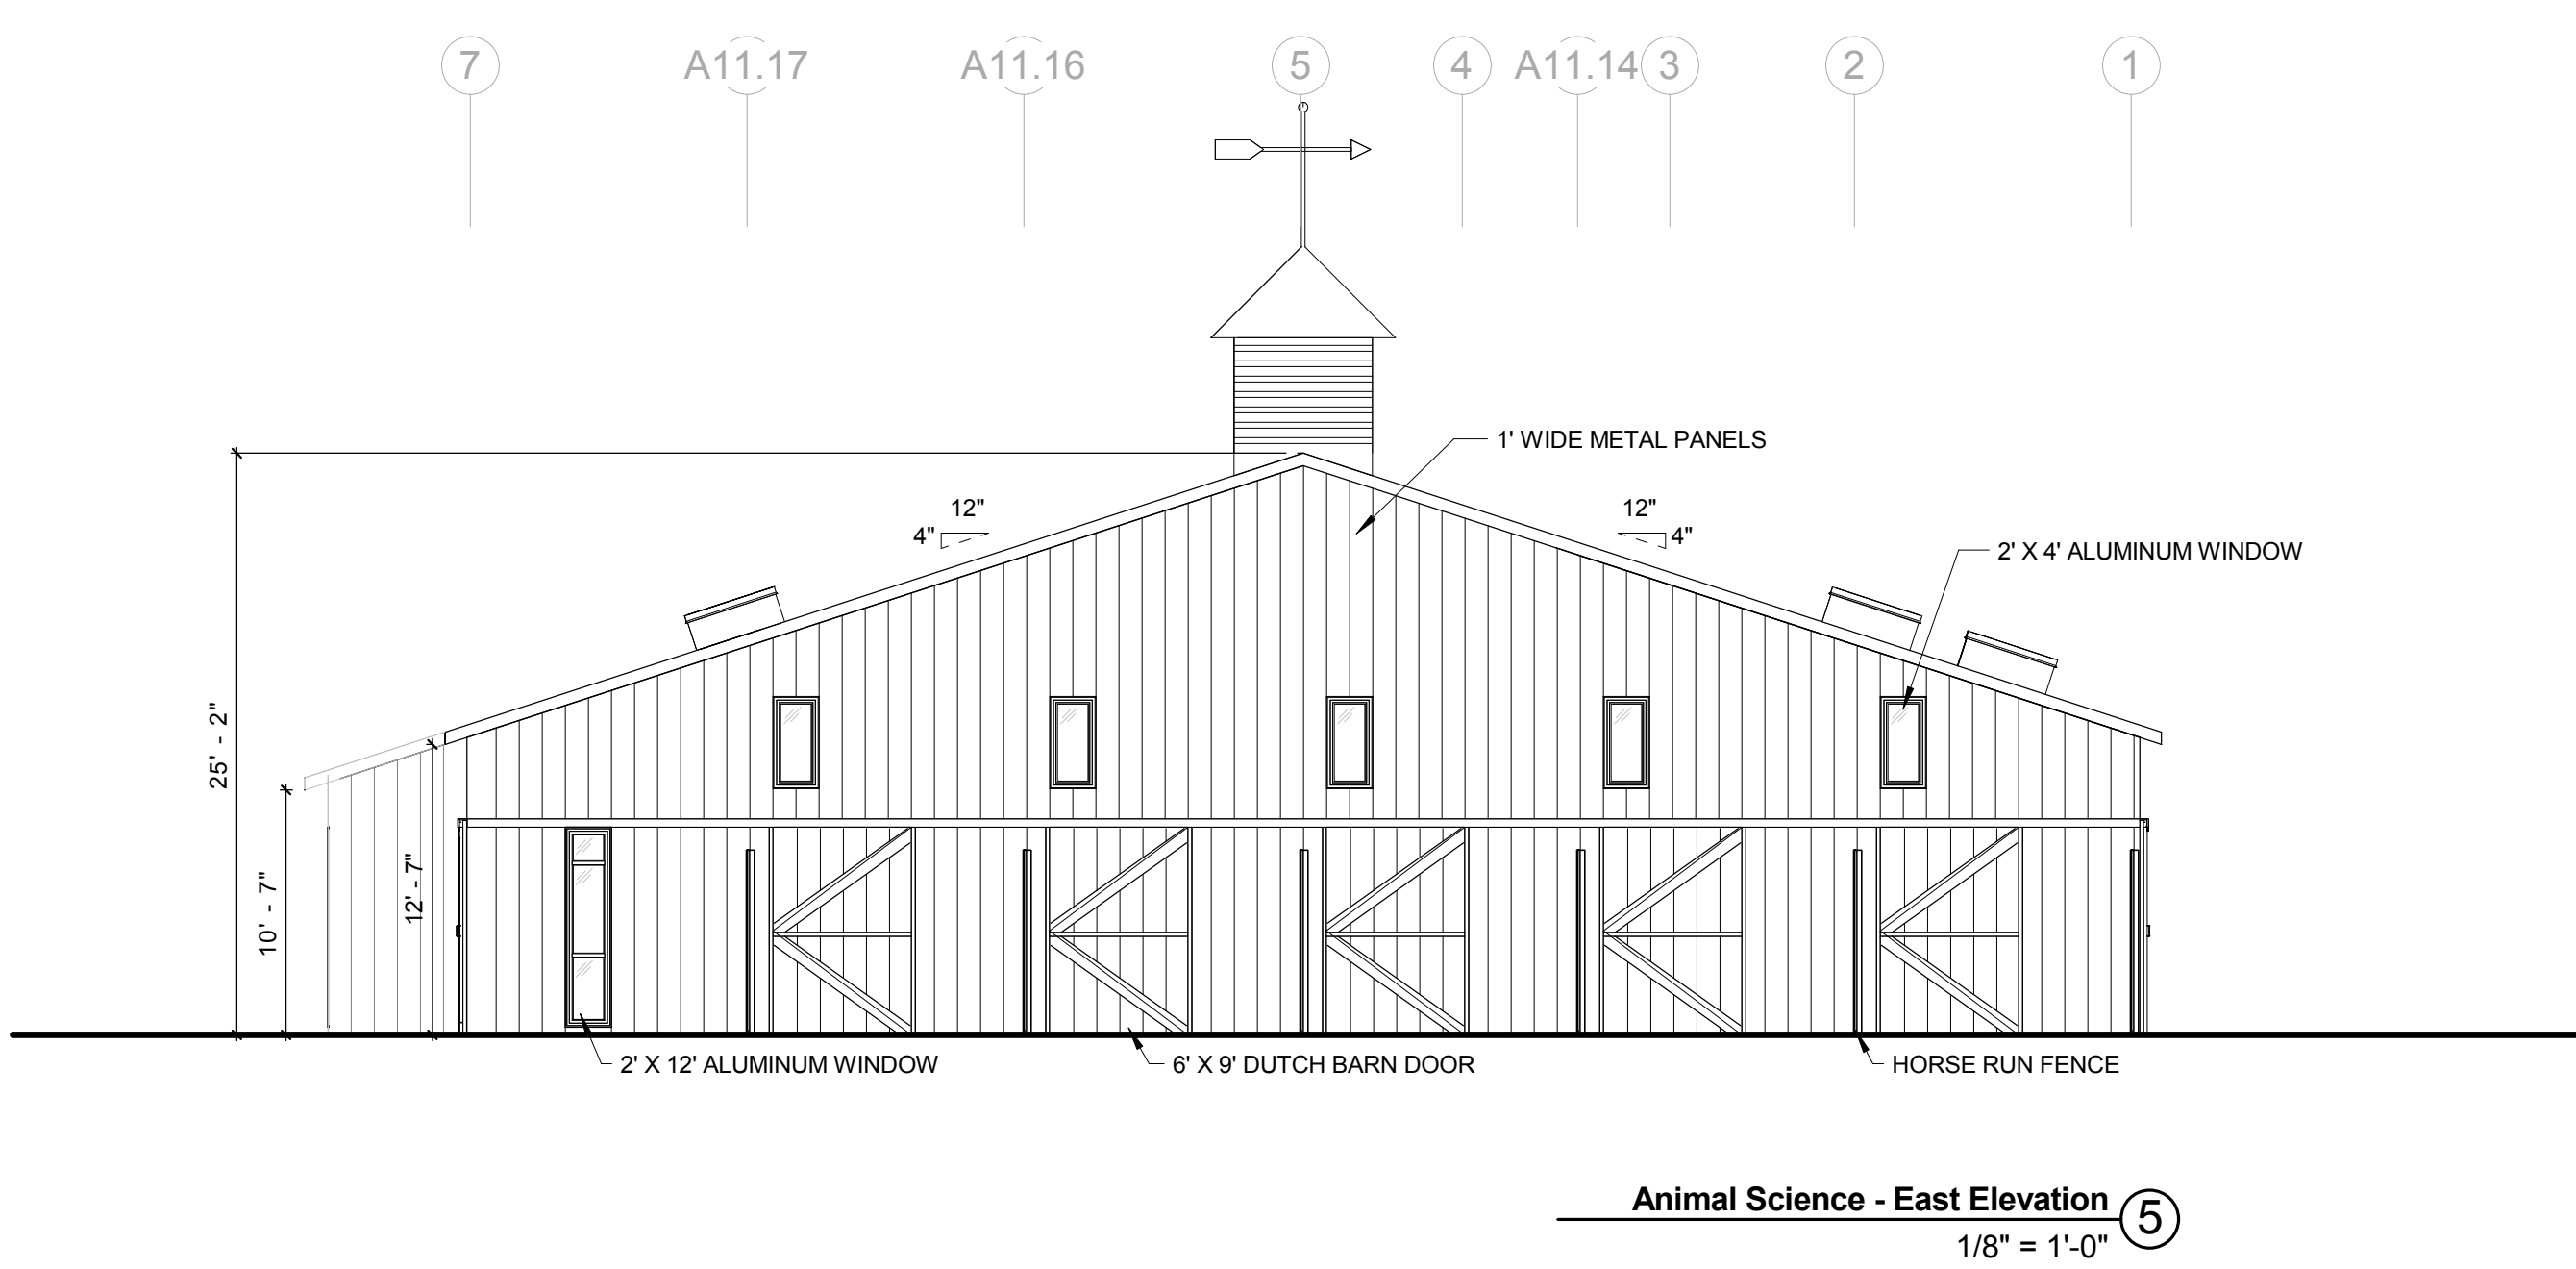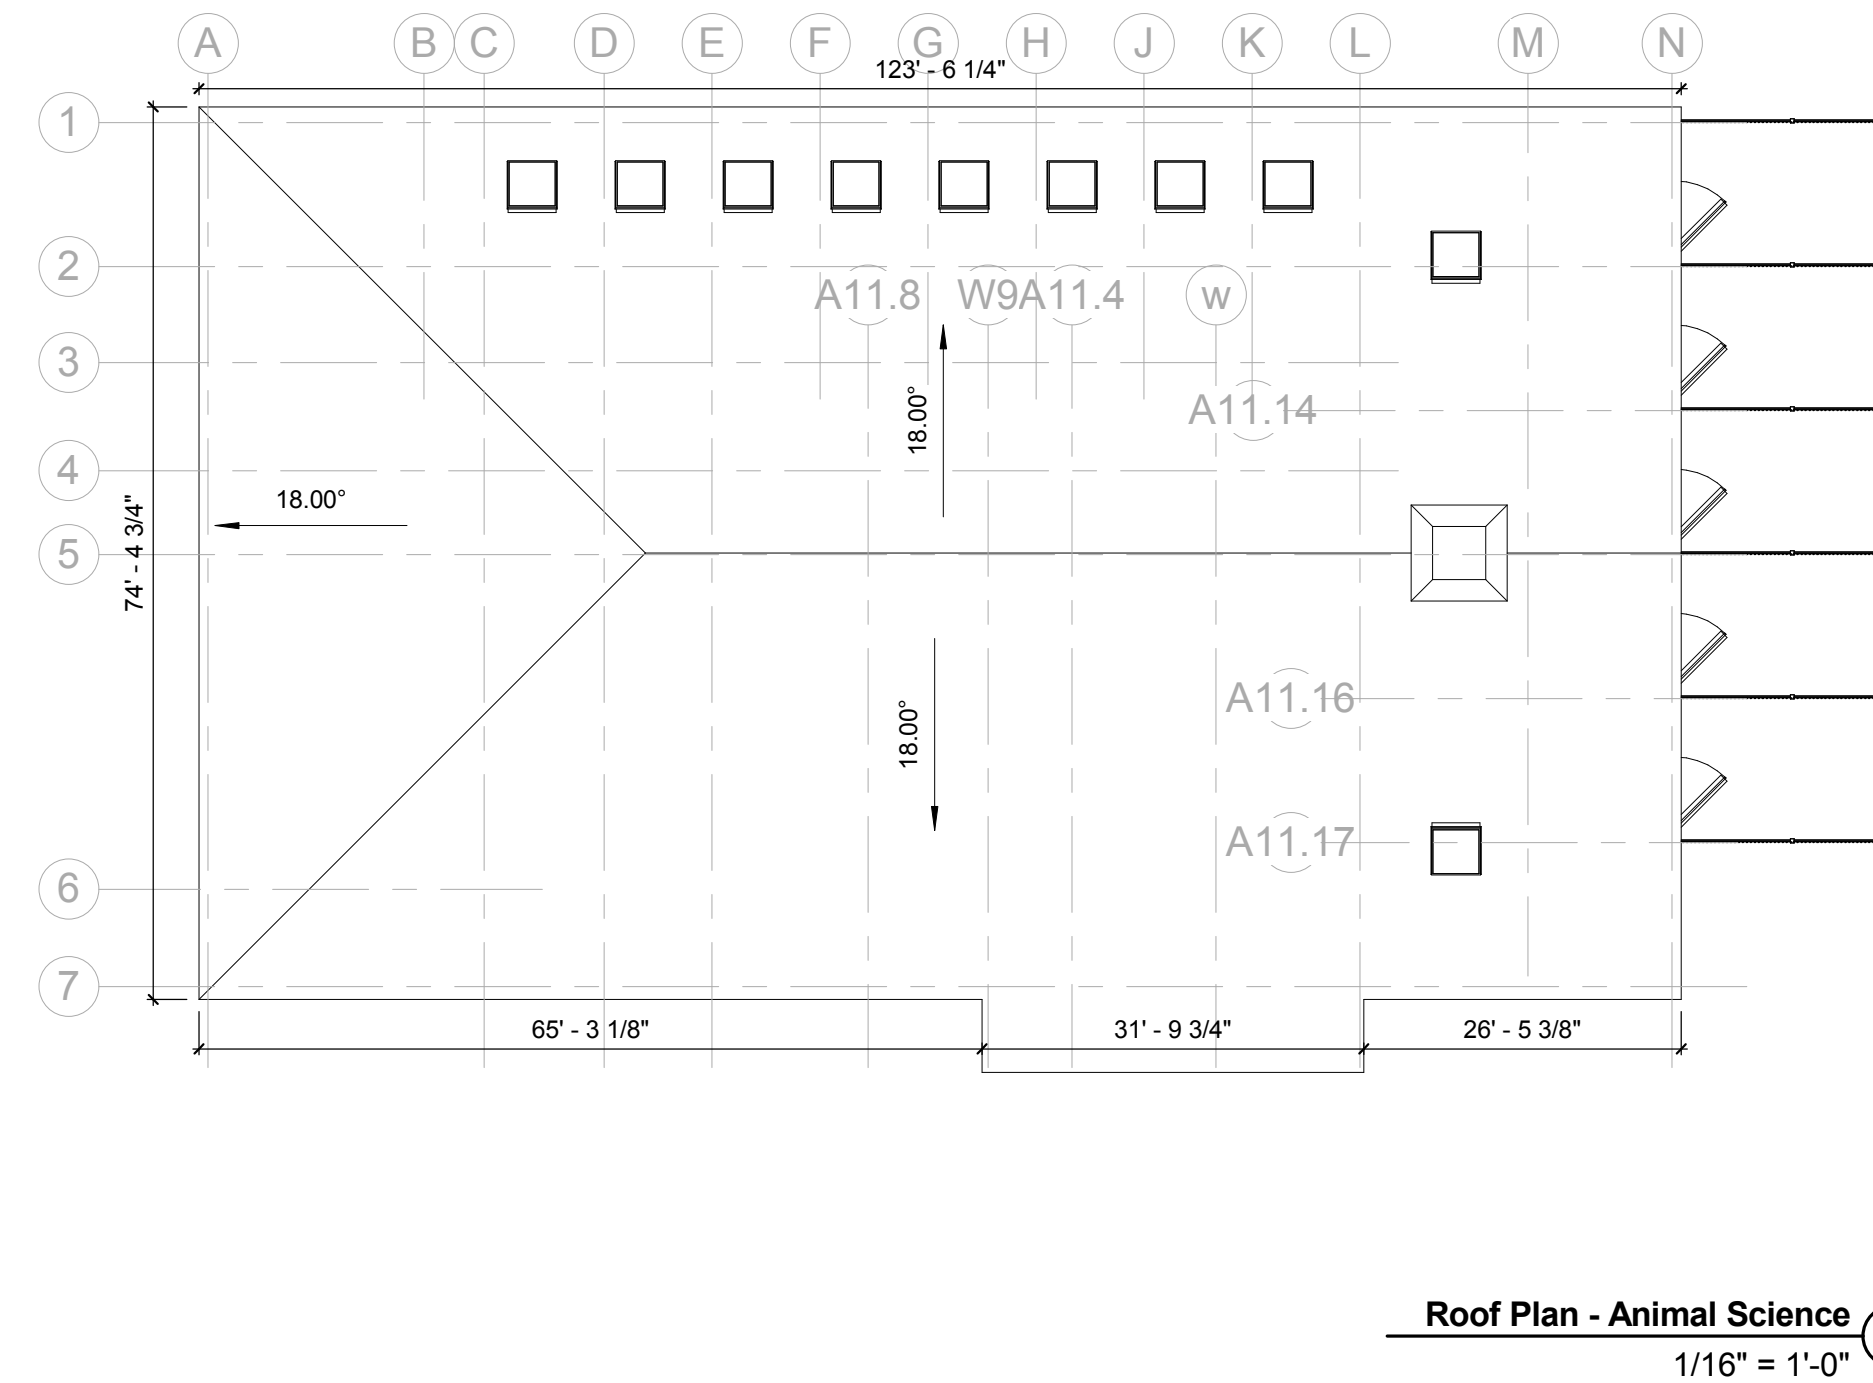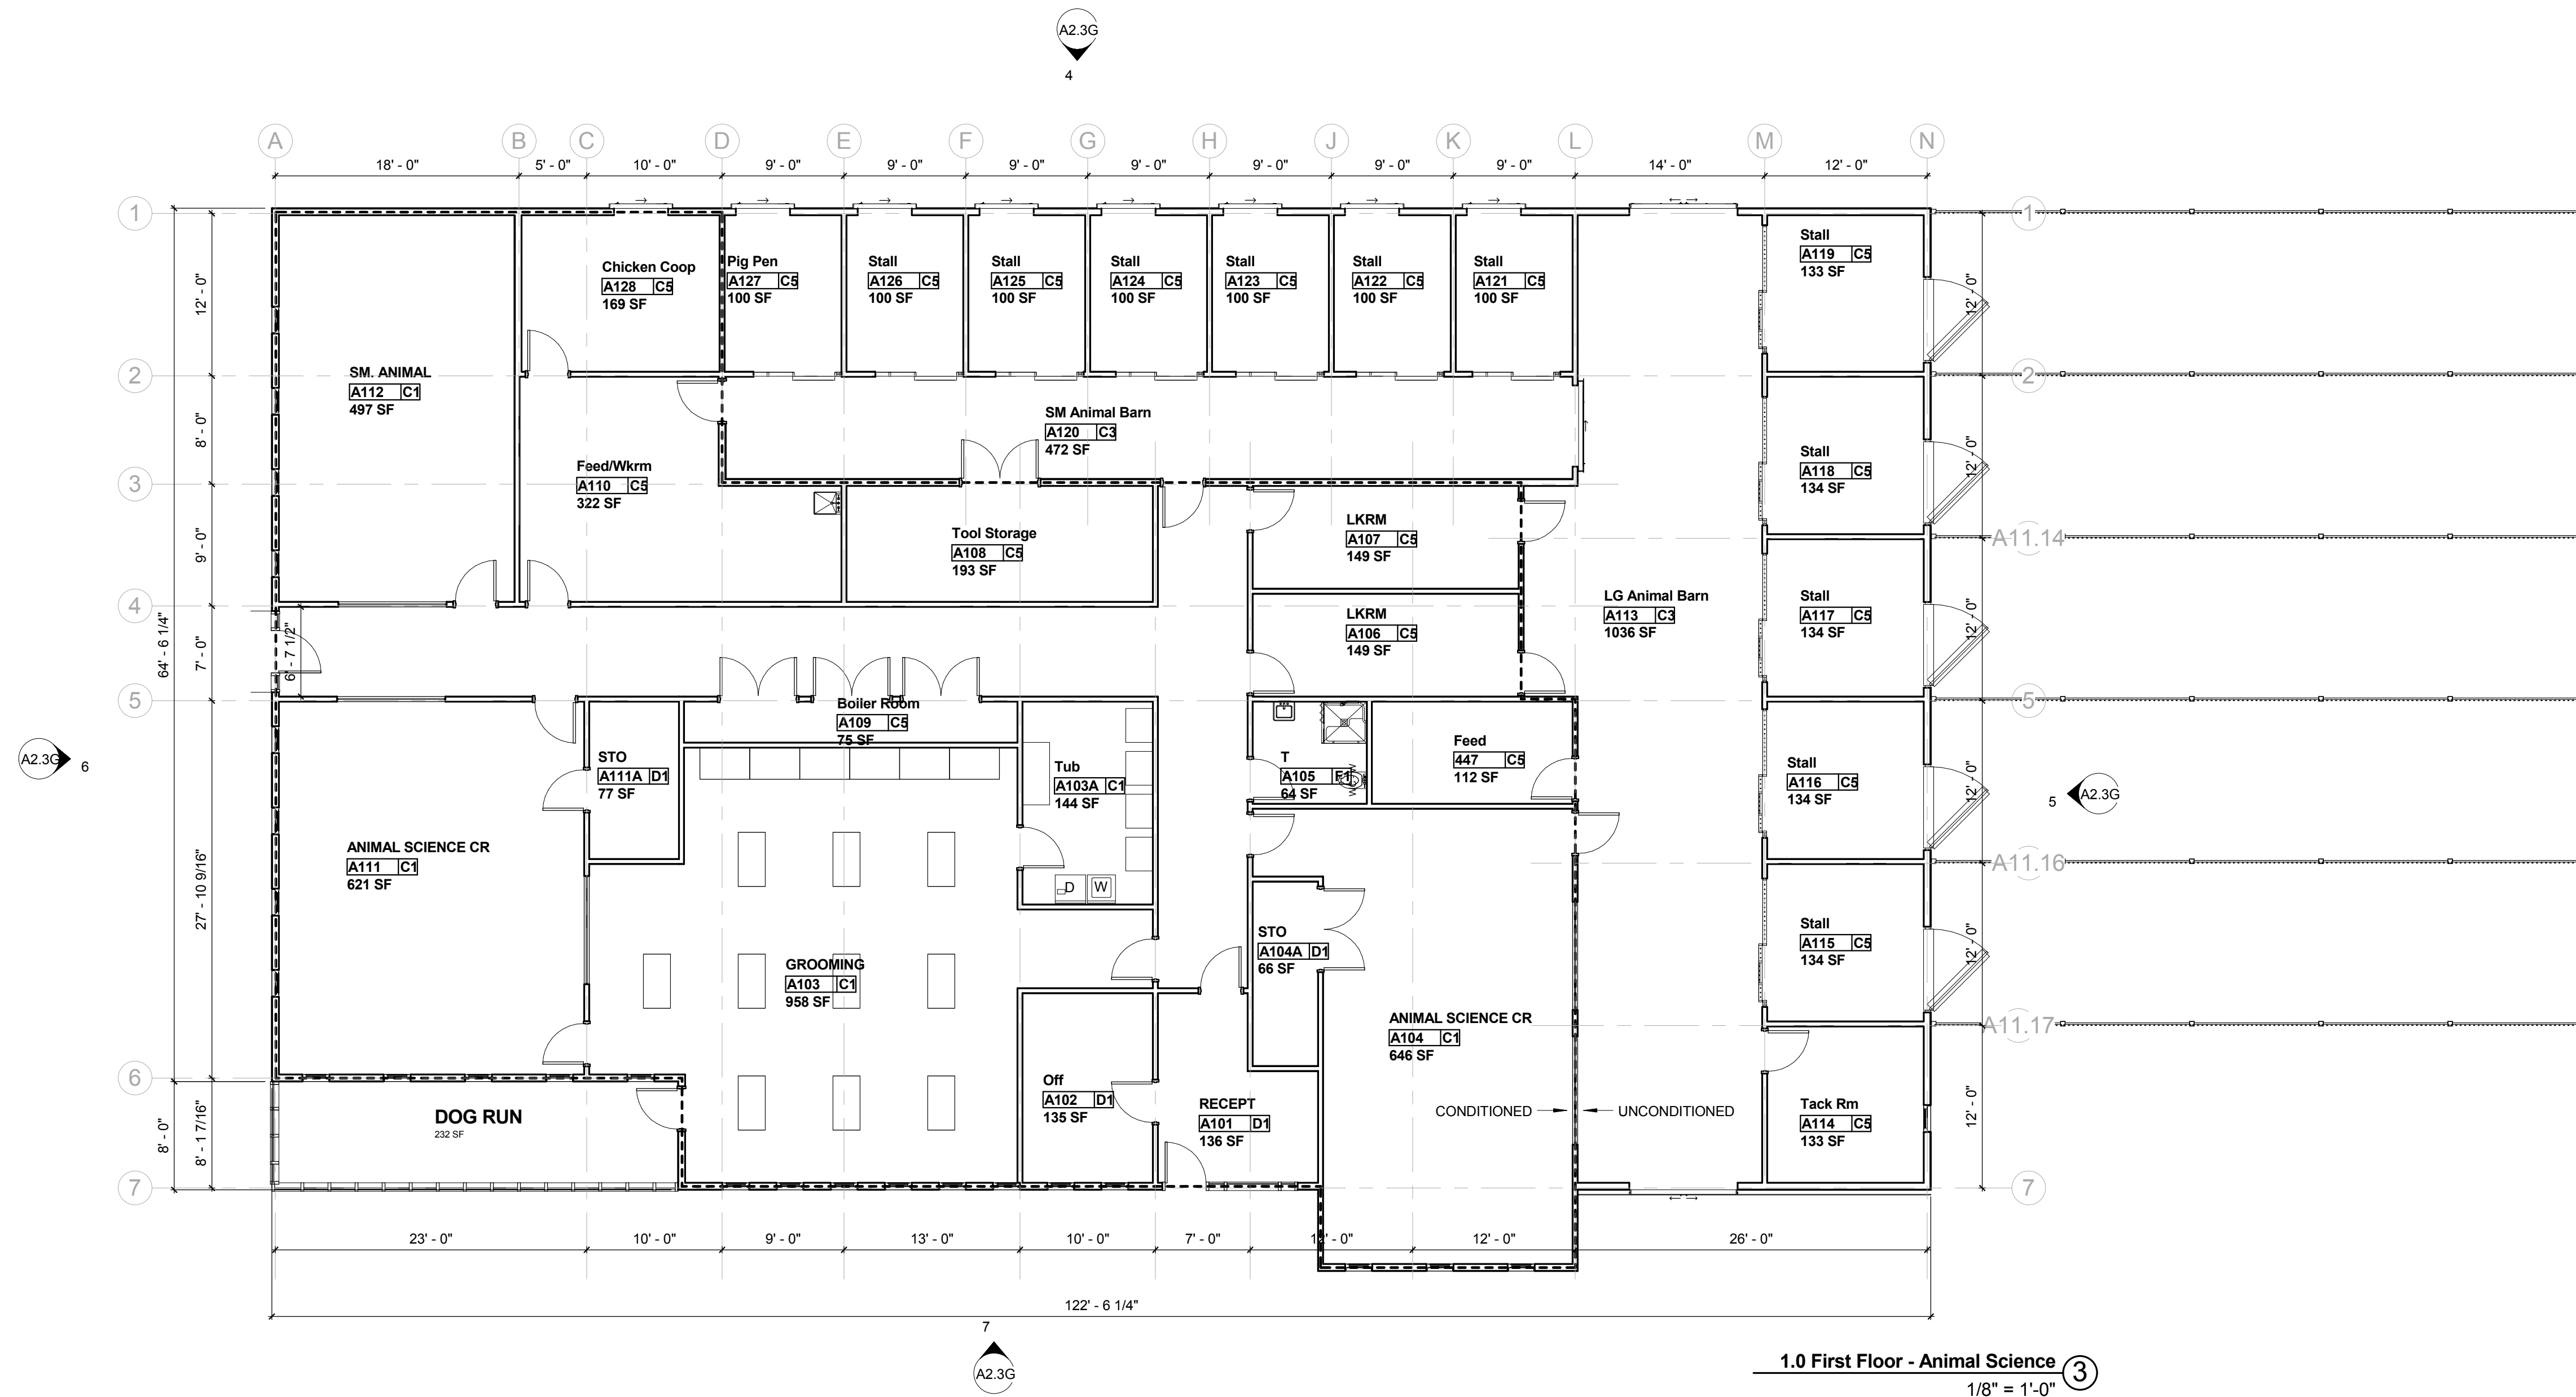

PRICING NOTE:
FOR THE BARN PROVIDE COST EFFECTIVE
ALTERNATIVES FOR PREFABRICATED STRUCTURE VS
CUSTOM BUILD

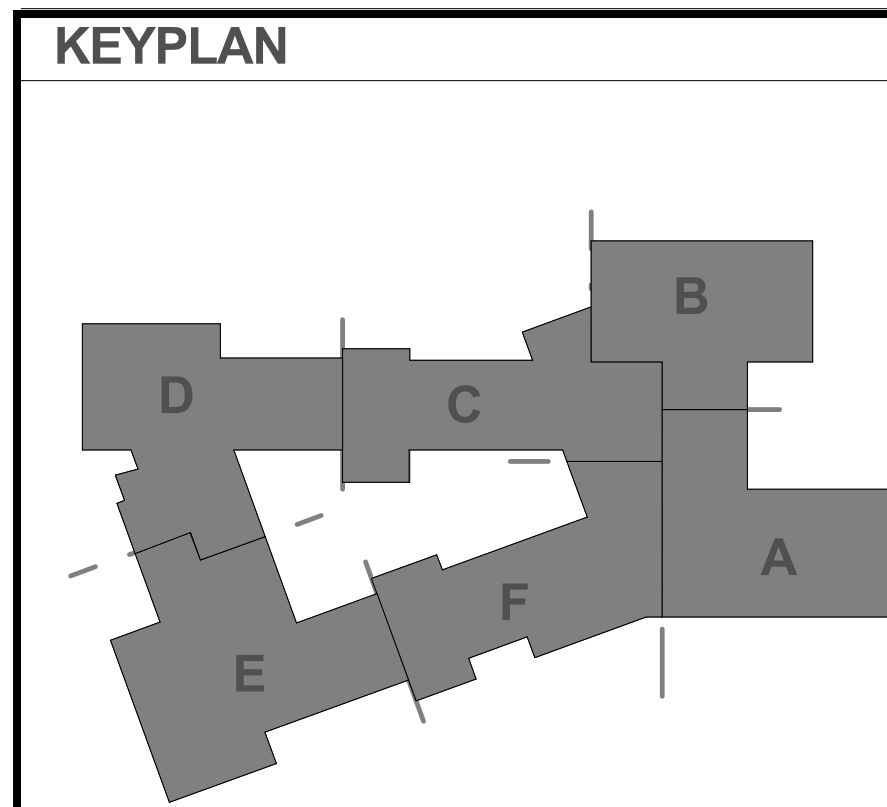


Dover HS / Career Technical Center
Dover, NH
Animal Science
SCALE: As indicated
DRAWN BY: CO
CHECKED BY: Checker

A2.3G

40114

DOVER HIGH SCHOOL and CAREER TECH CENTER


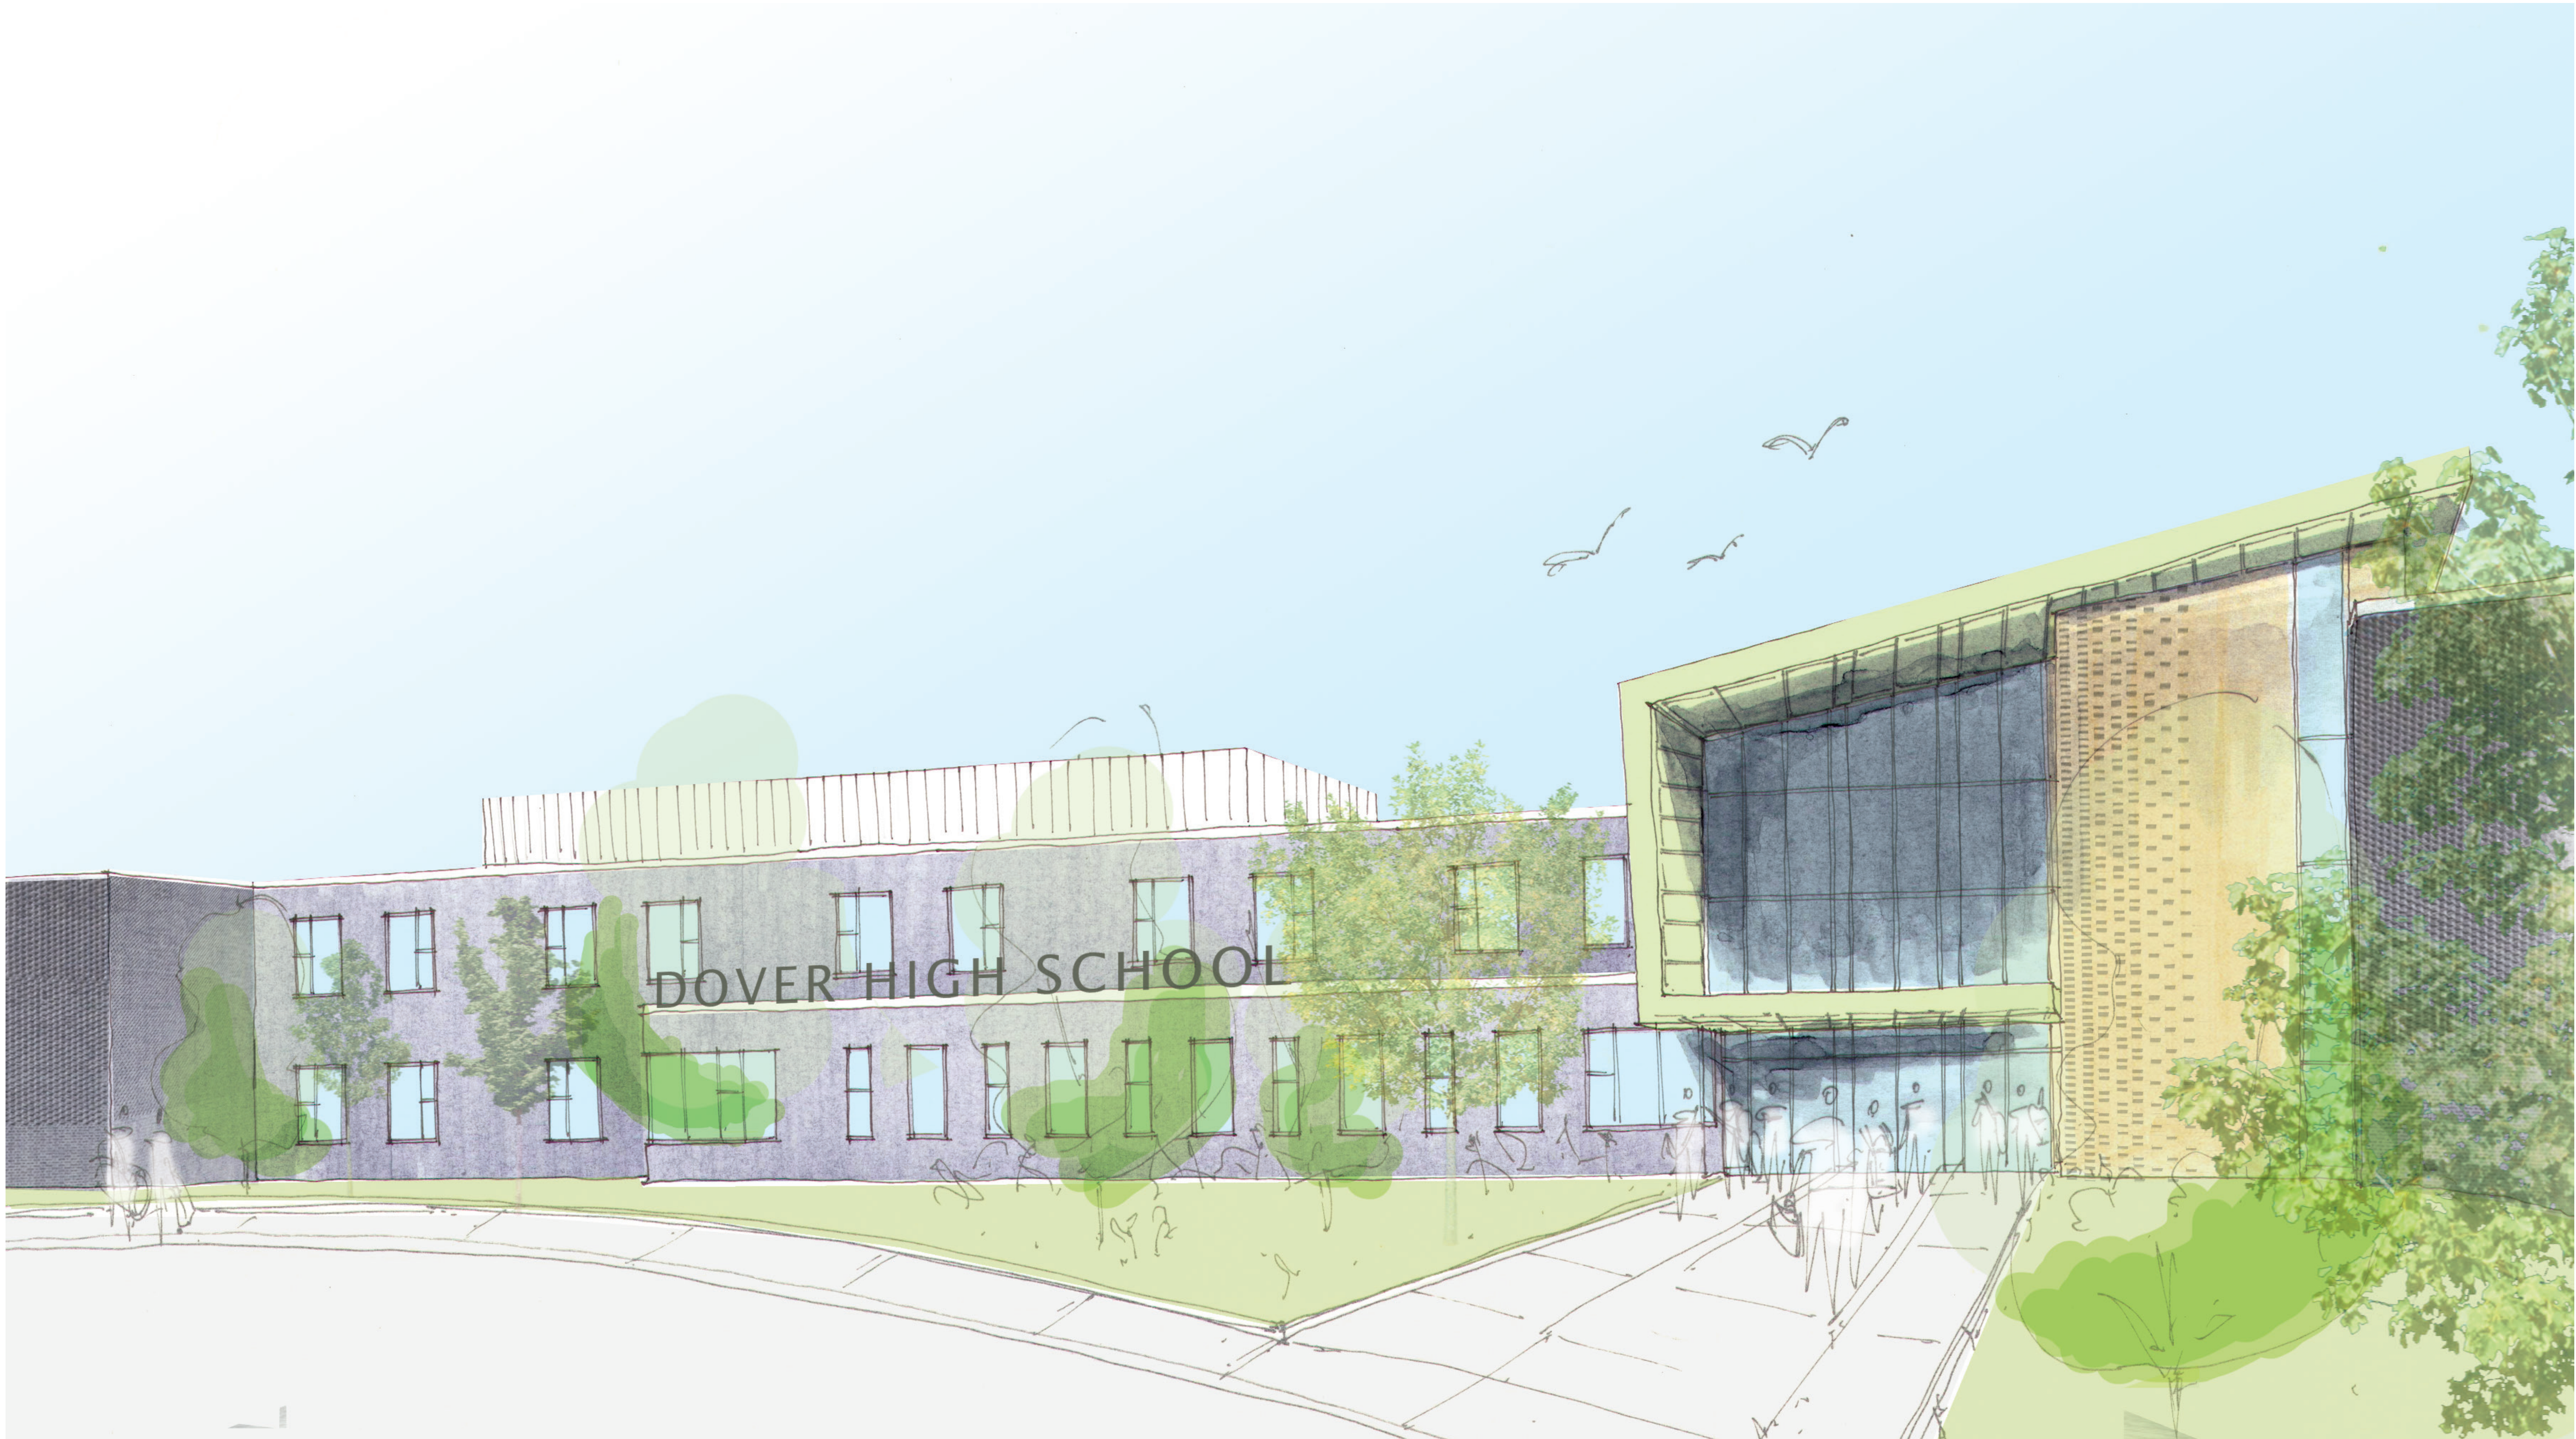


CB1706

Lower Level

Dover HS / Career Technical Center

Dover, NH

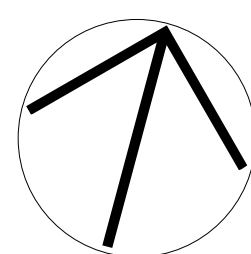 

COLOR LEGEND


- | | |
|--------------------|------------------|
| Administration | Mechanical |
| Community / Shared | Storage |
| Classroom | Support |
| Special Education | Toilet Rooms |
| Media | Circulation |
| Science | Learning Commons |
| CTC Public | |

HMFH ARCHITECTS







Dover HS / Career Technical Center
Dover, NH

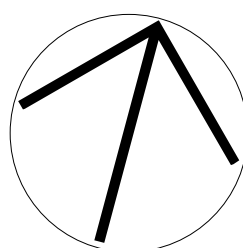

HMFH ARCHITECTS




Second Level
Dover HS / Career Technical Center
 Dover, NH

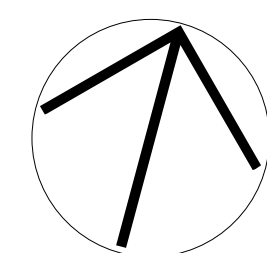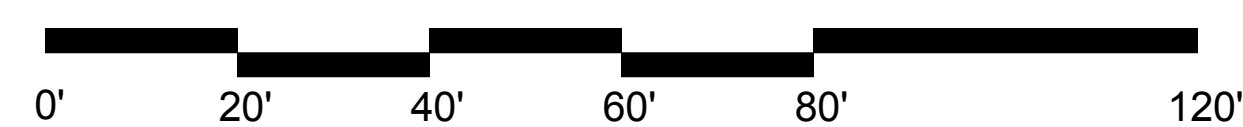


HMFH ARCHITECTS




DOVER HIGH SCHOOL and CAREER TECH CENTER

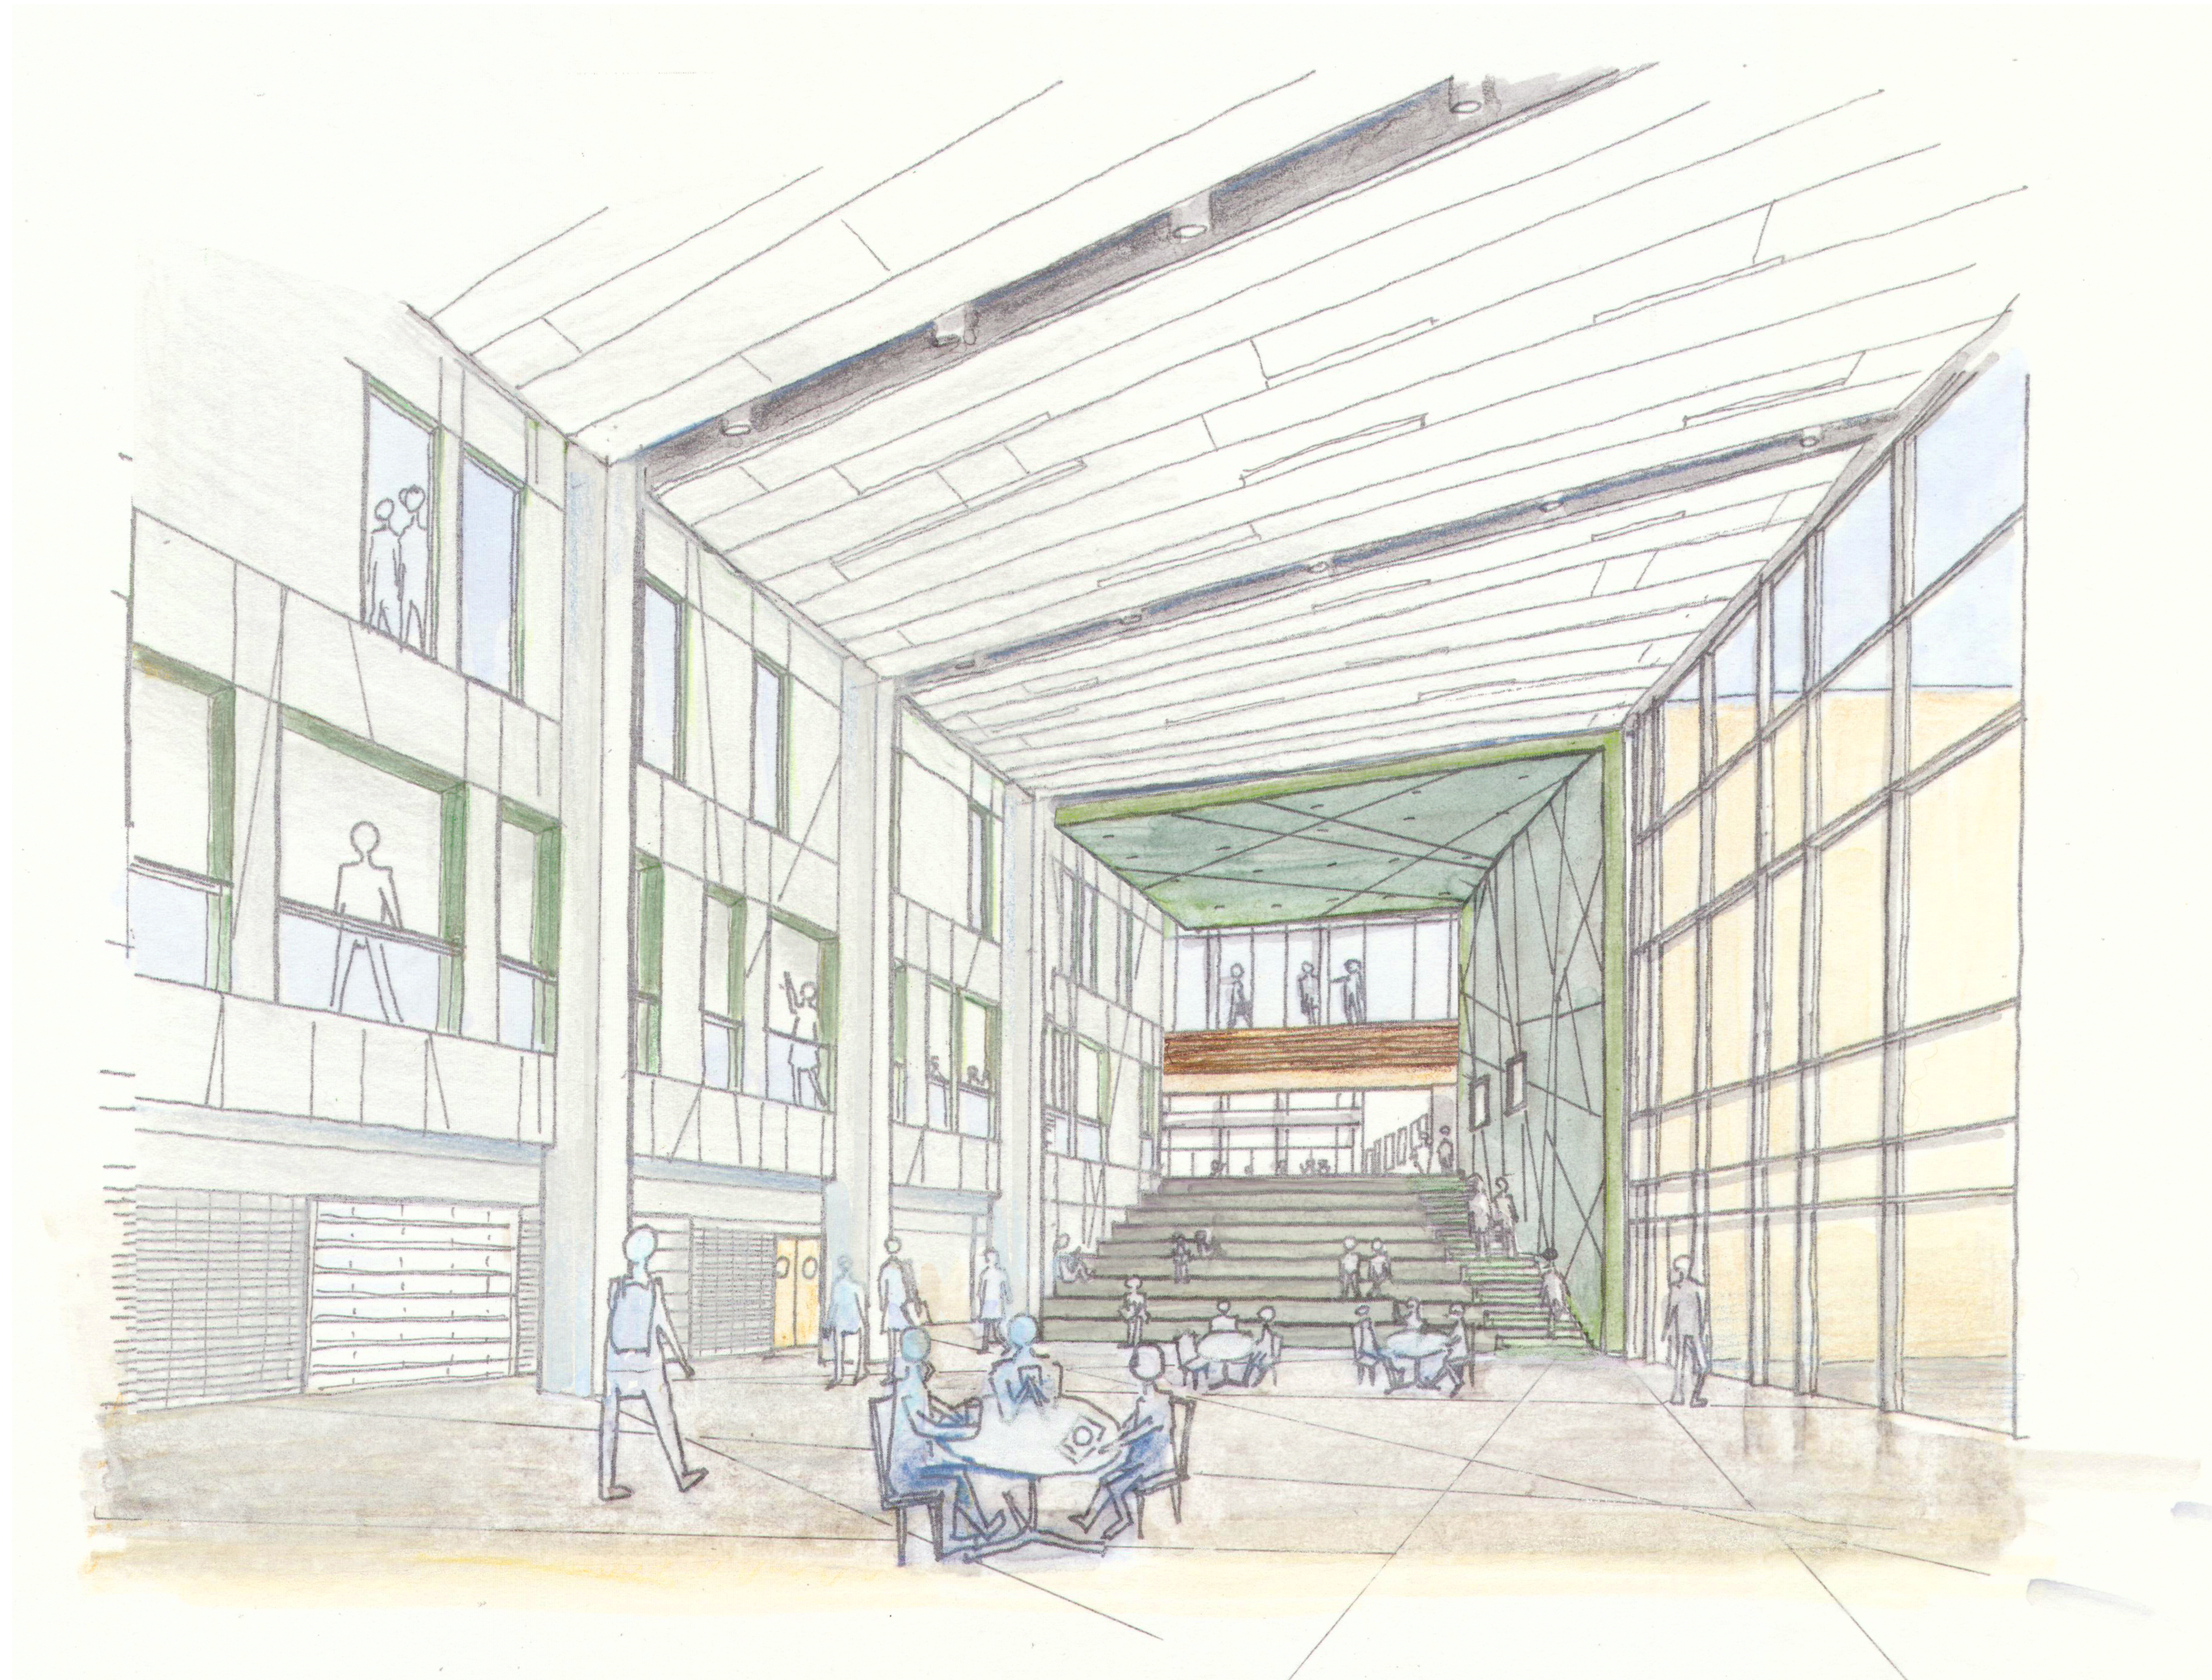


DOVER HIGH SCHOOL and CAREER TECH CENTER

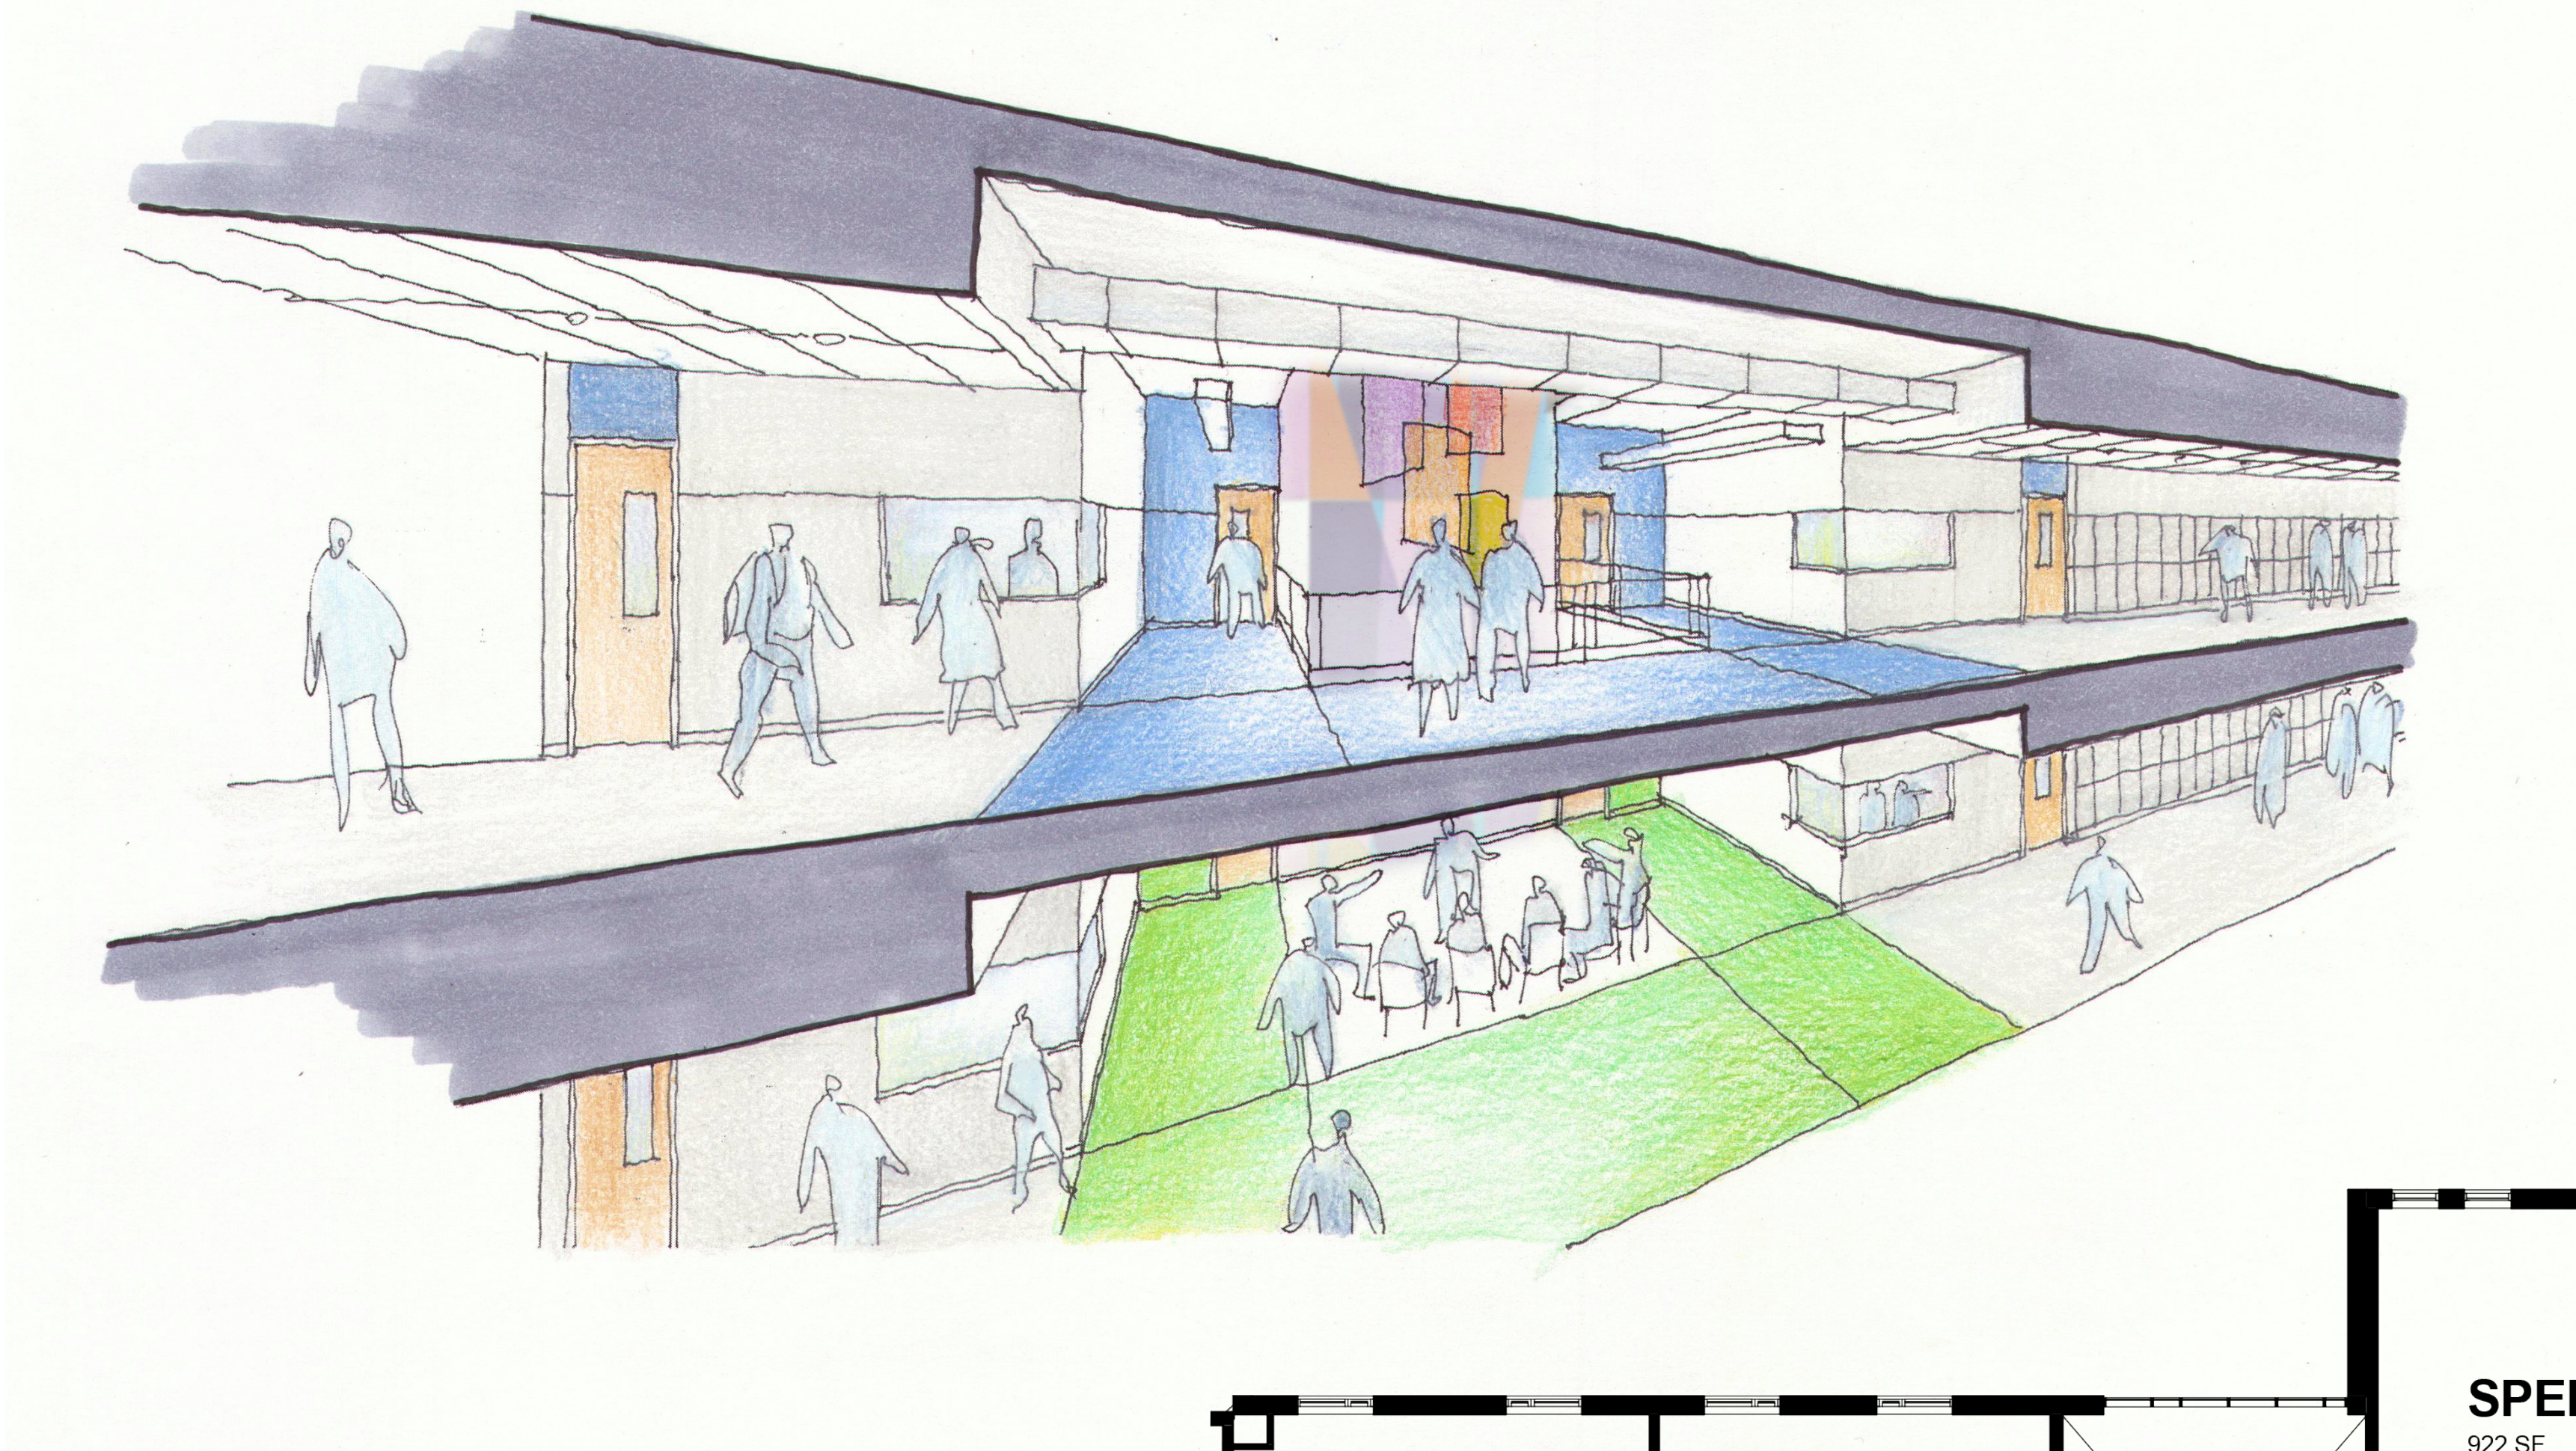

Breakout Space

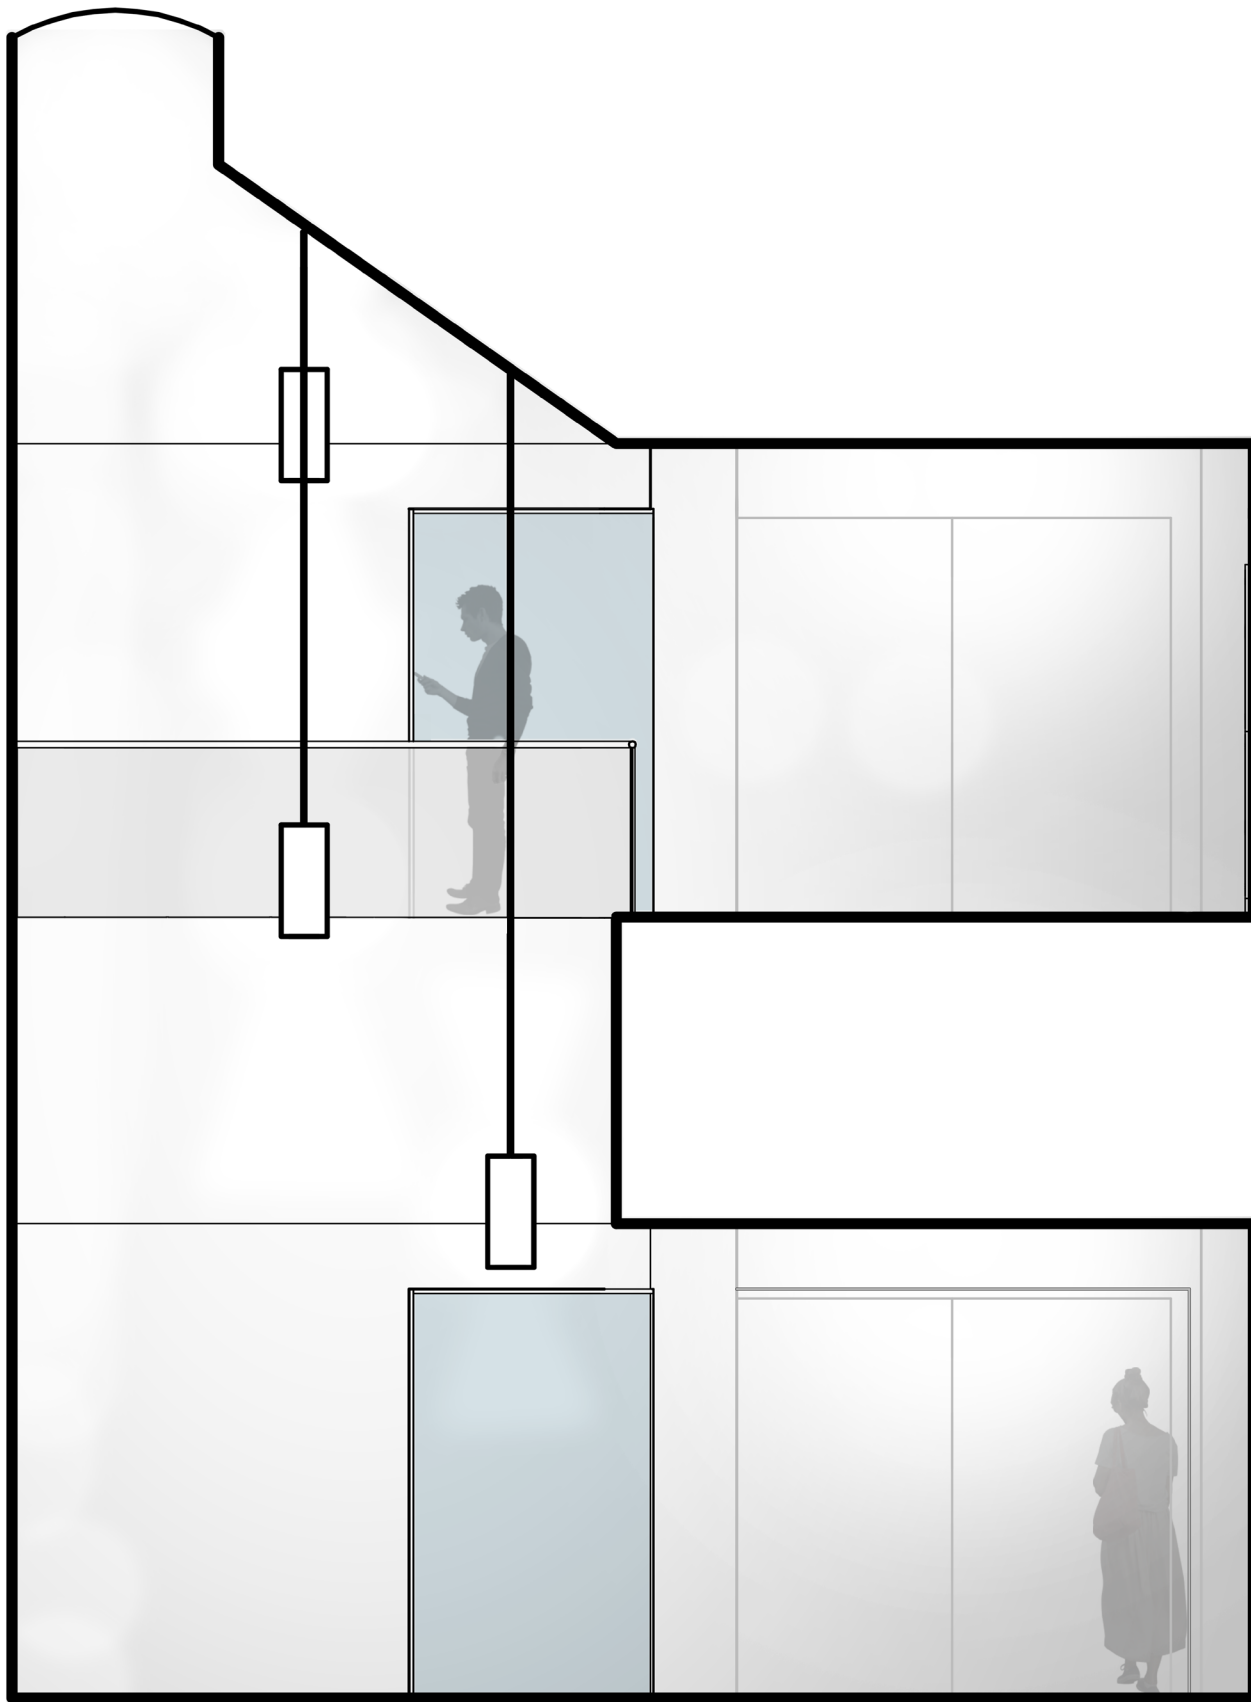

Breakout Space

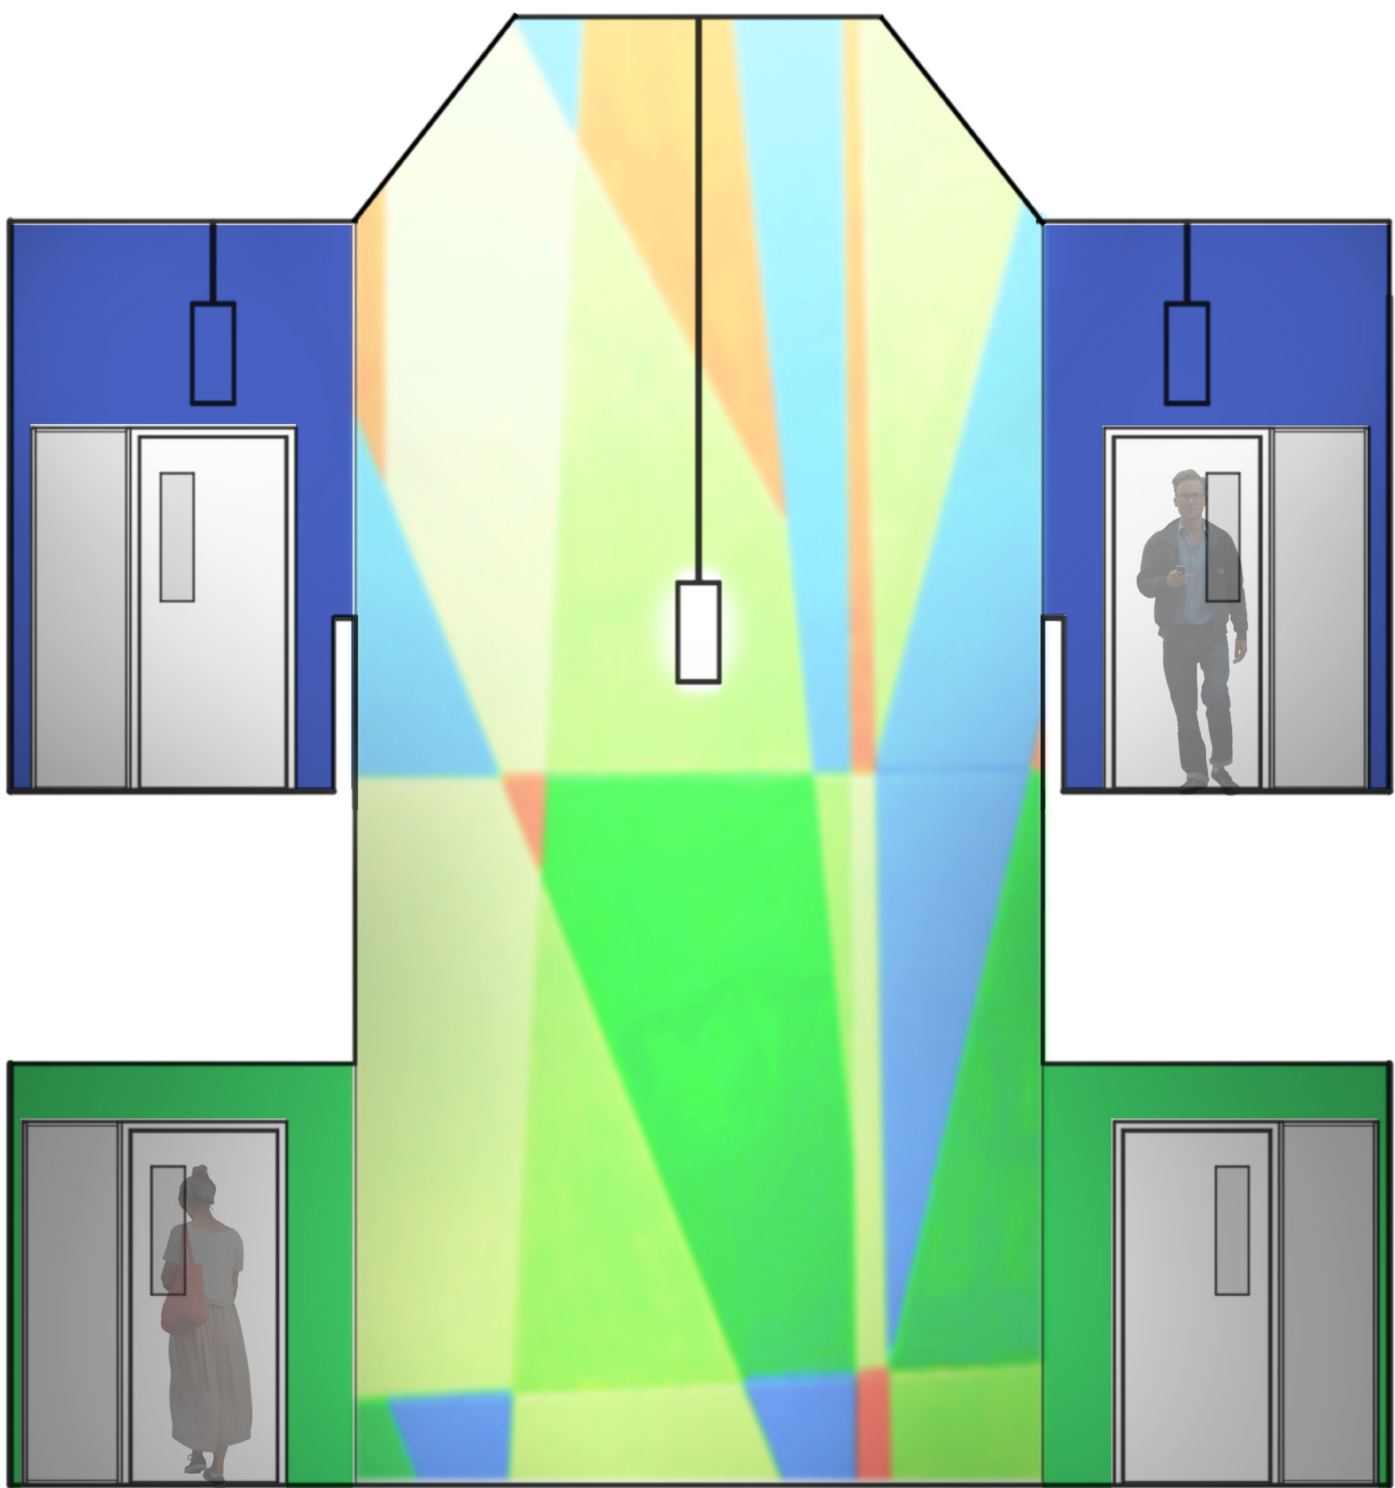

Typical Corridor

