


HALE STREET

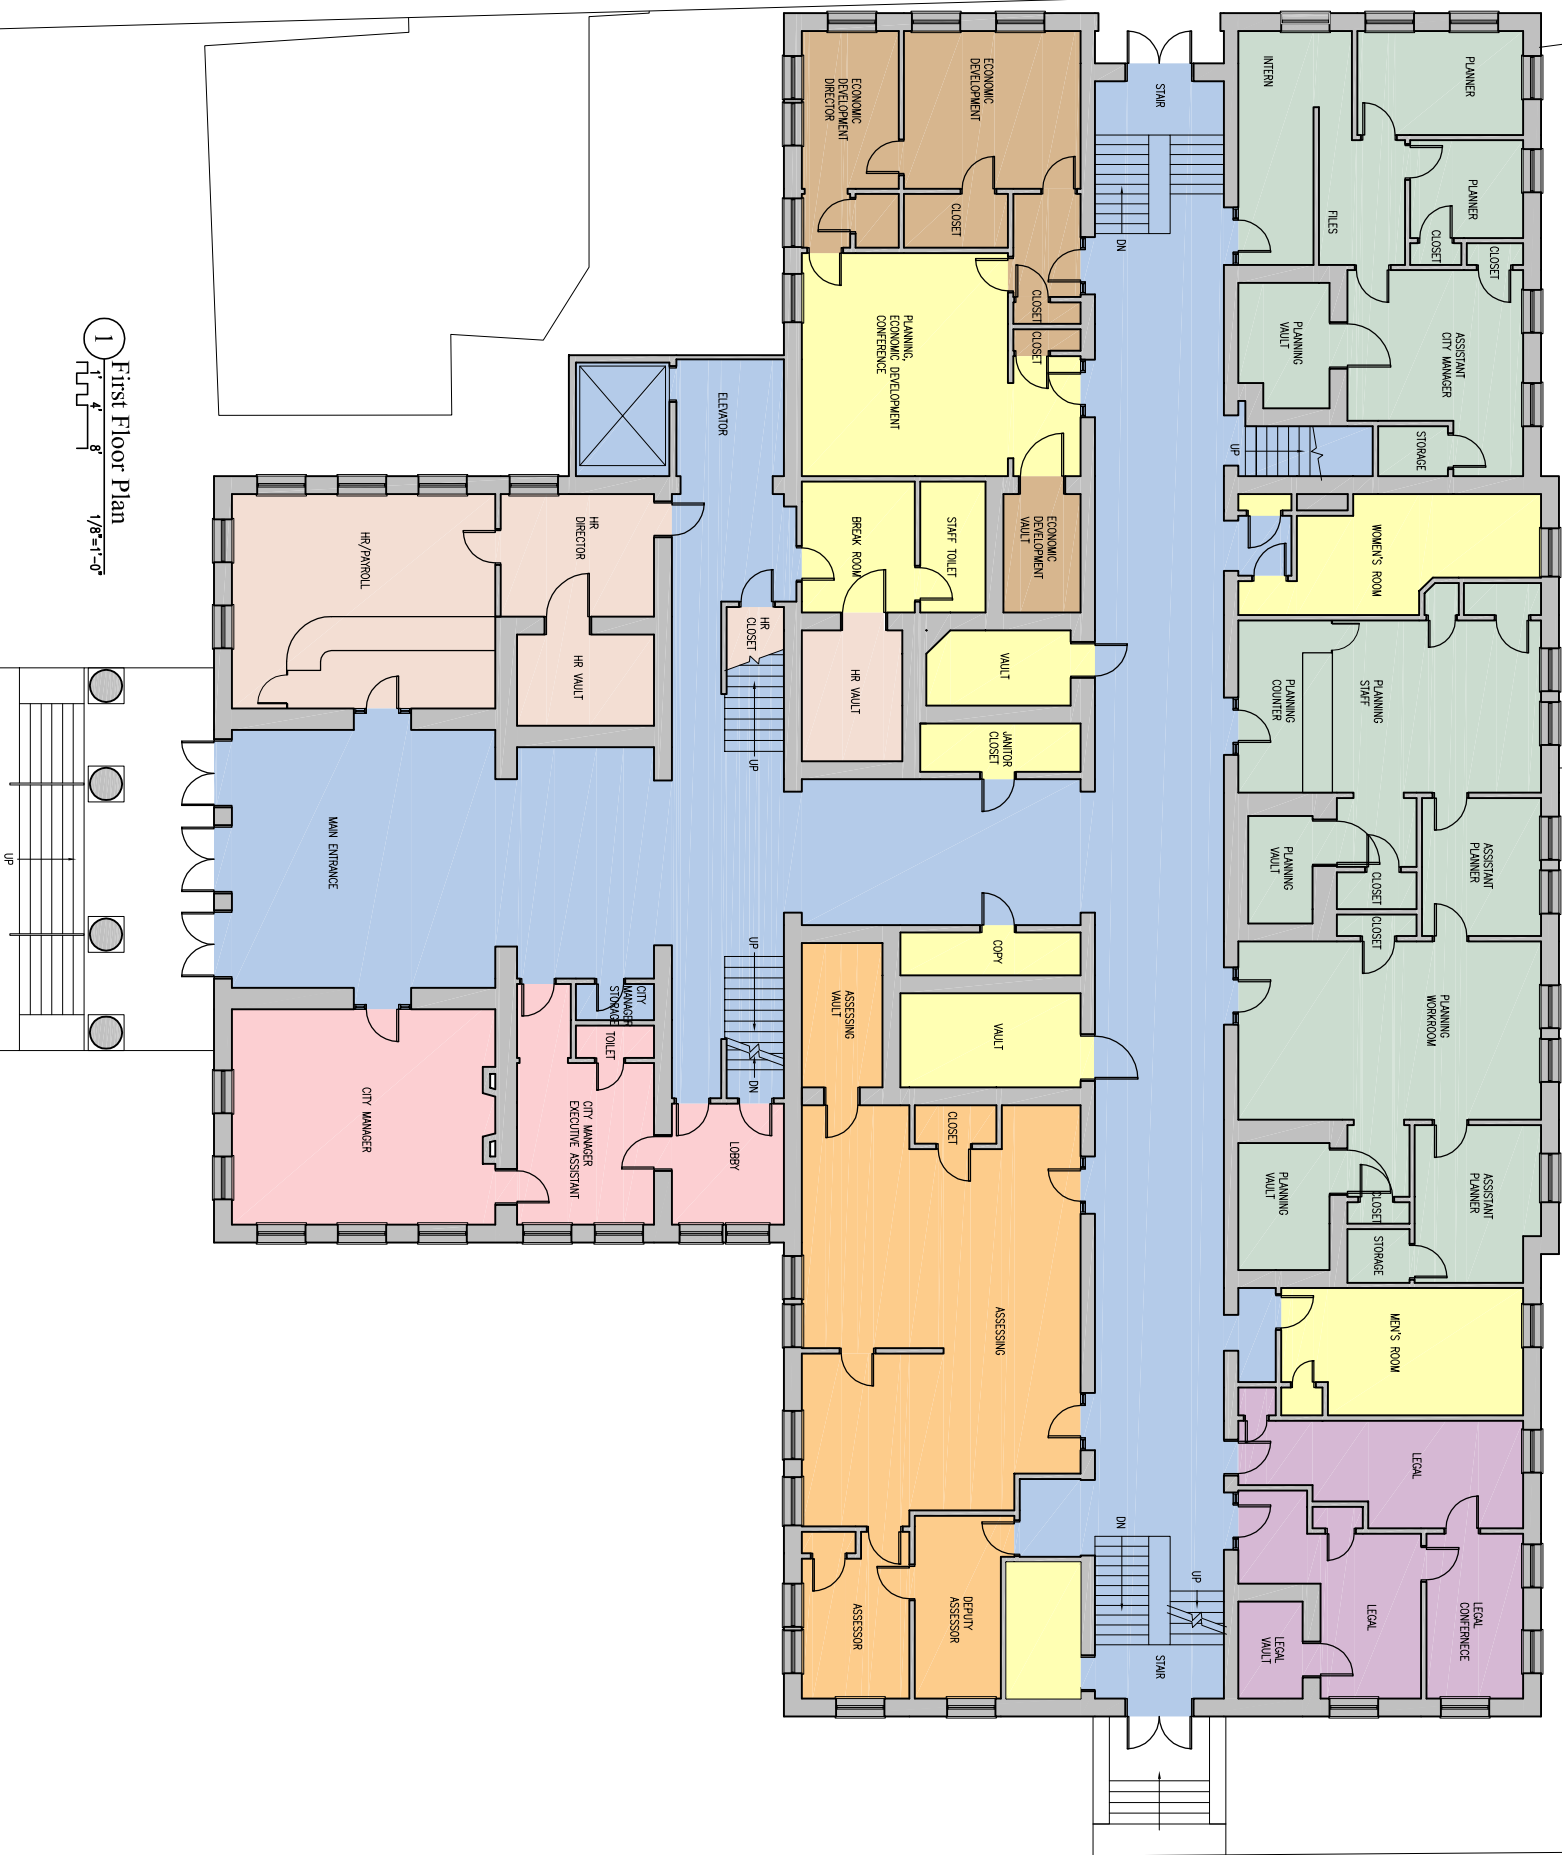

ST THOMAS STREET

Dover City Hall

---

Dover, New Hampshire

**AG Architects, PC**  
634 Central Avenue, Dover, NH 03820  
E-Mail [aga@agarchitects.com](mailto:aga@agarchitects.com)  
[www.agarchitects.com](http://www.agarchitects.com)  
Phone: 603-743-3700  
Fax: 603-743-3777



|           |                 |                  |
|-----------|-----------------|------------------|
| Date:     | 1 November 2016 |                  |
| Scale:    | 1/8" = 1'-0"    |                  |
| Drawn By: | AG              | Checked By:      |
| Sheet:    | 1 of 1          | File:            |
|           |                 | 16701-0-A-201-01 |

Proposed First Floor Plan

Sheet Number:

## A2.2

