



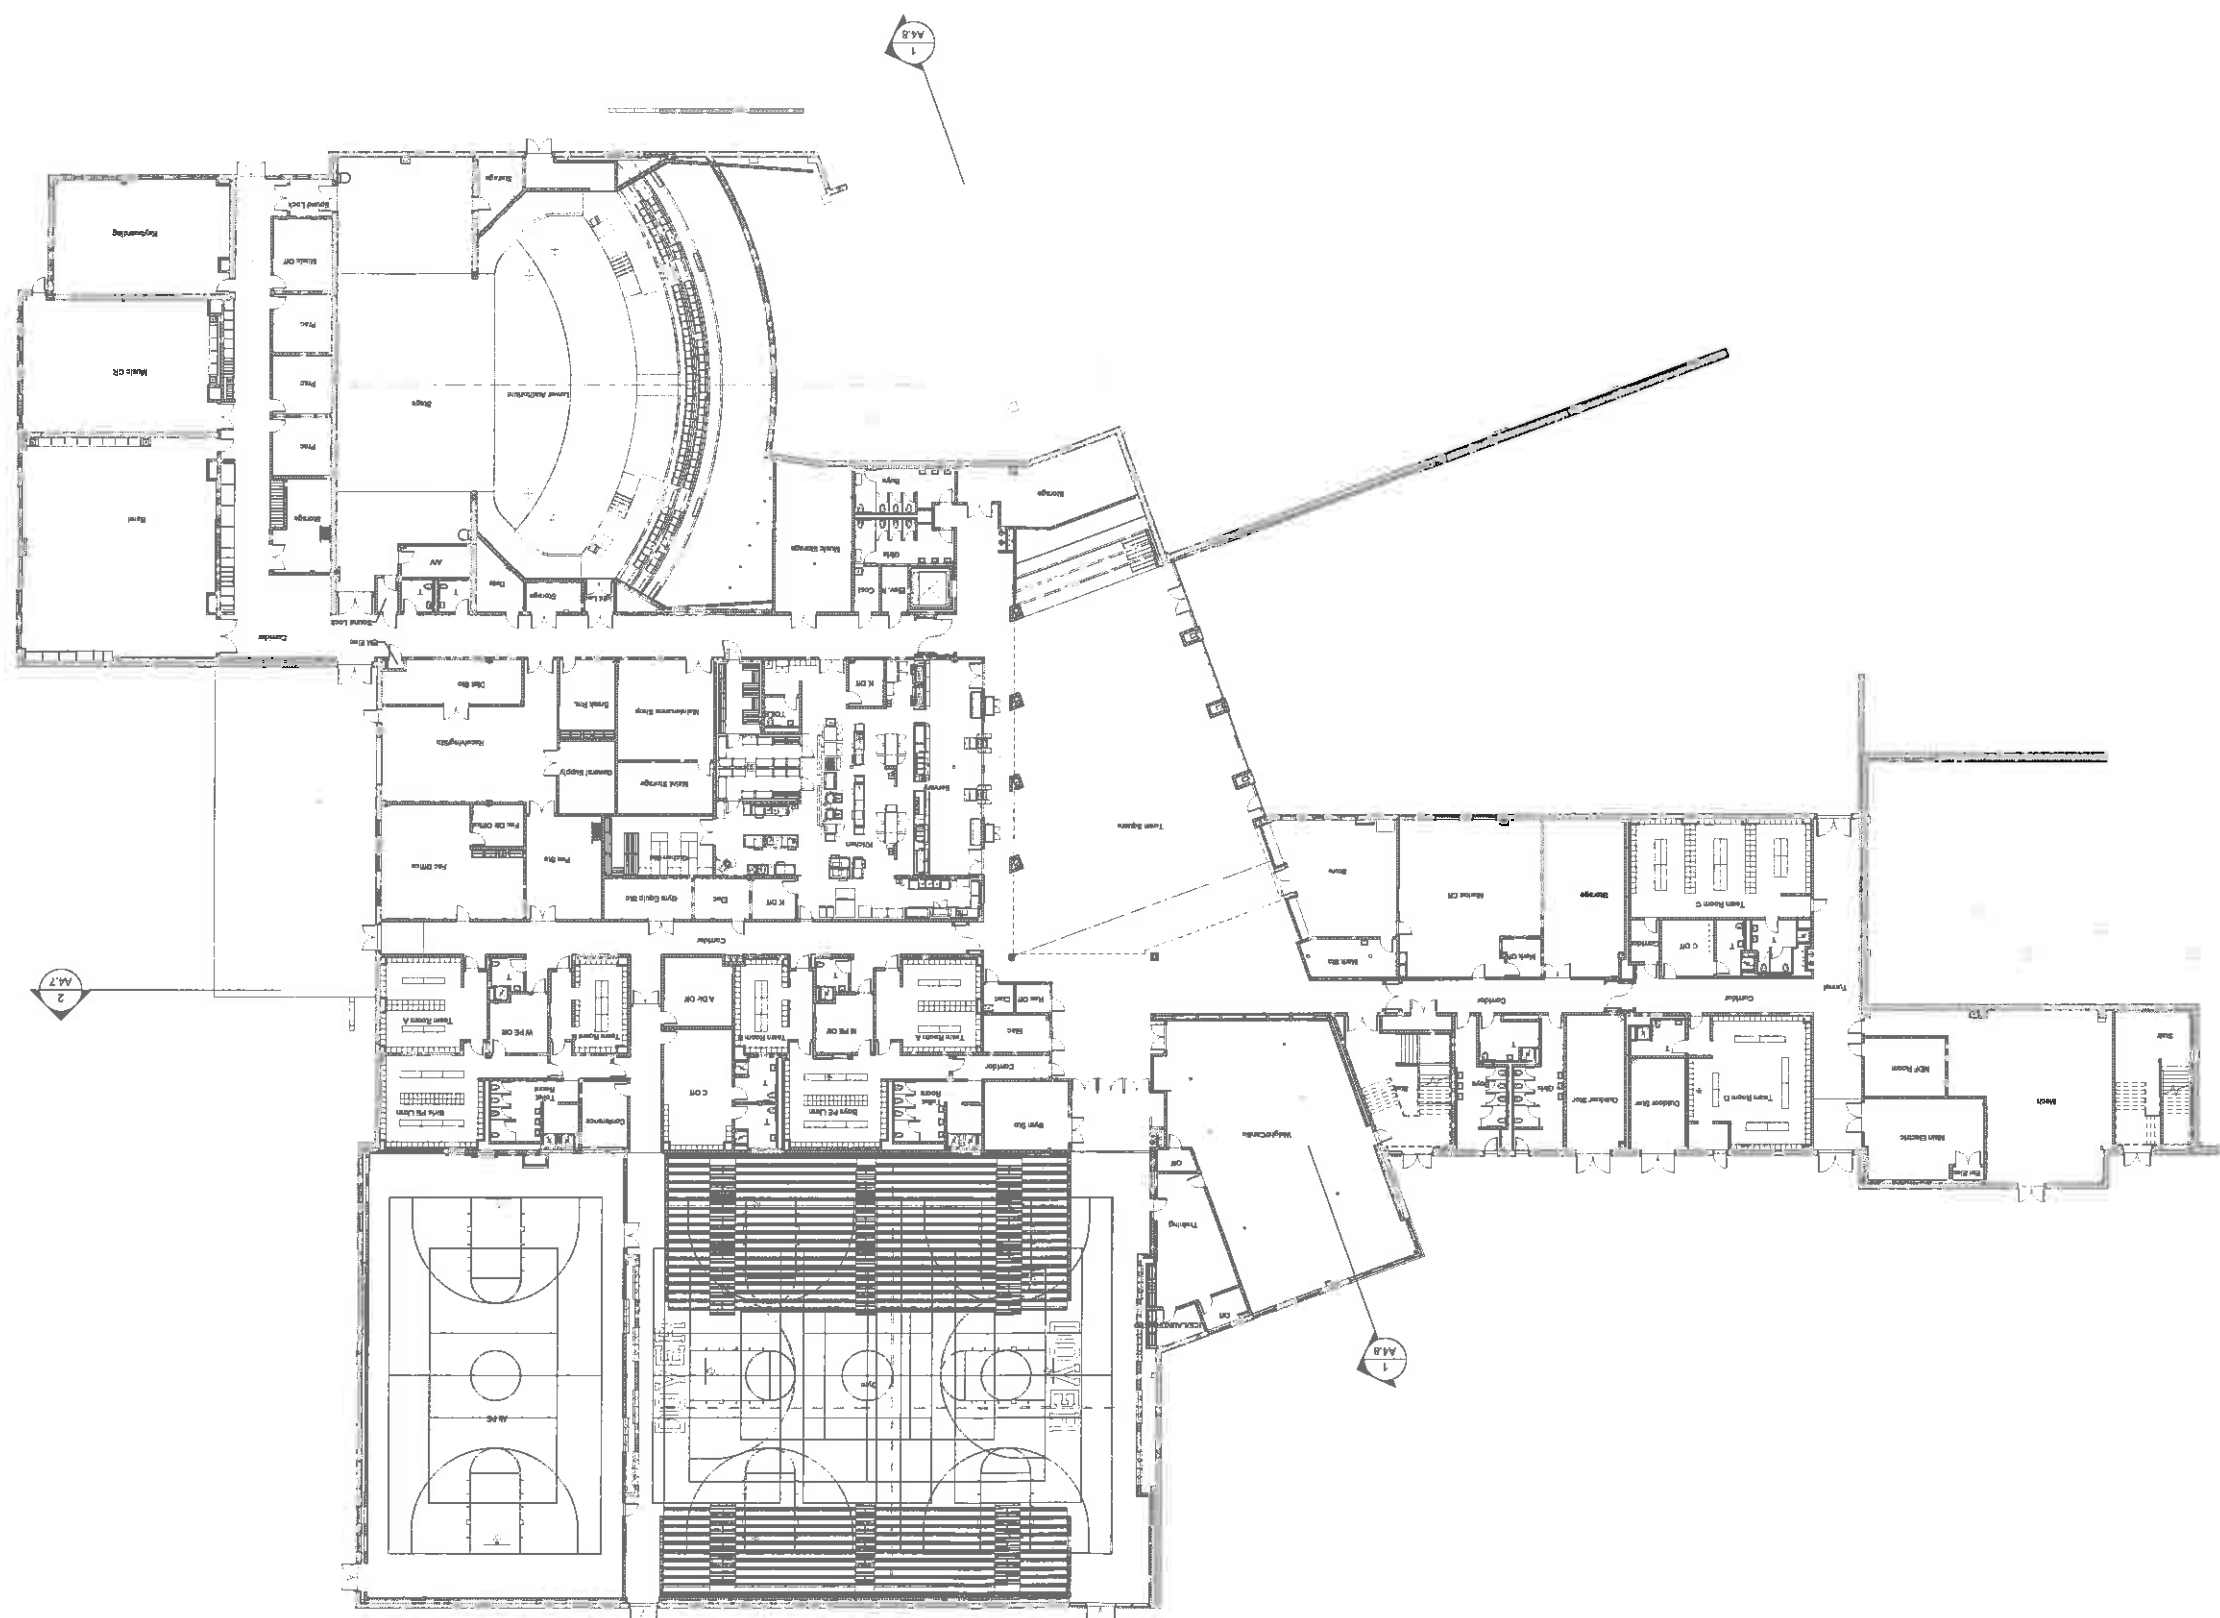

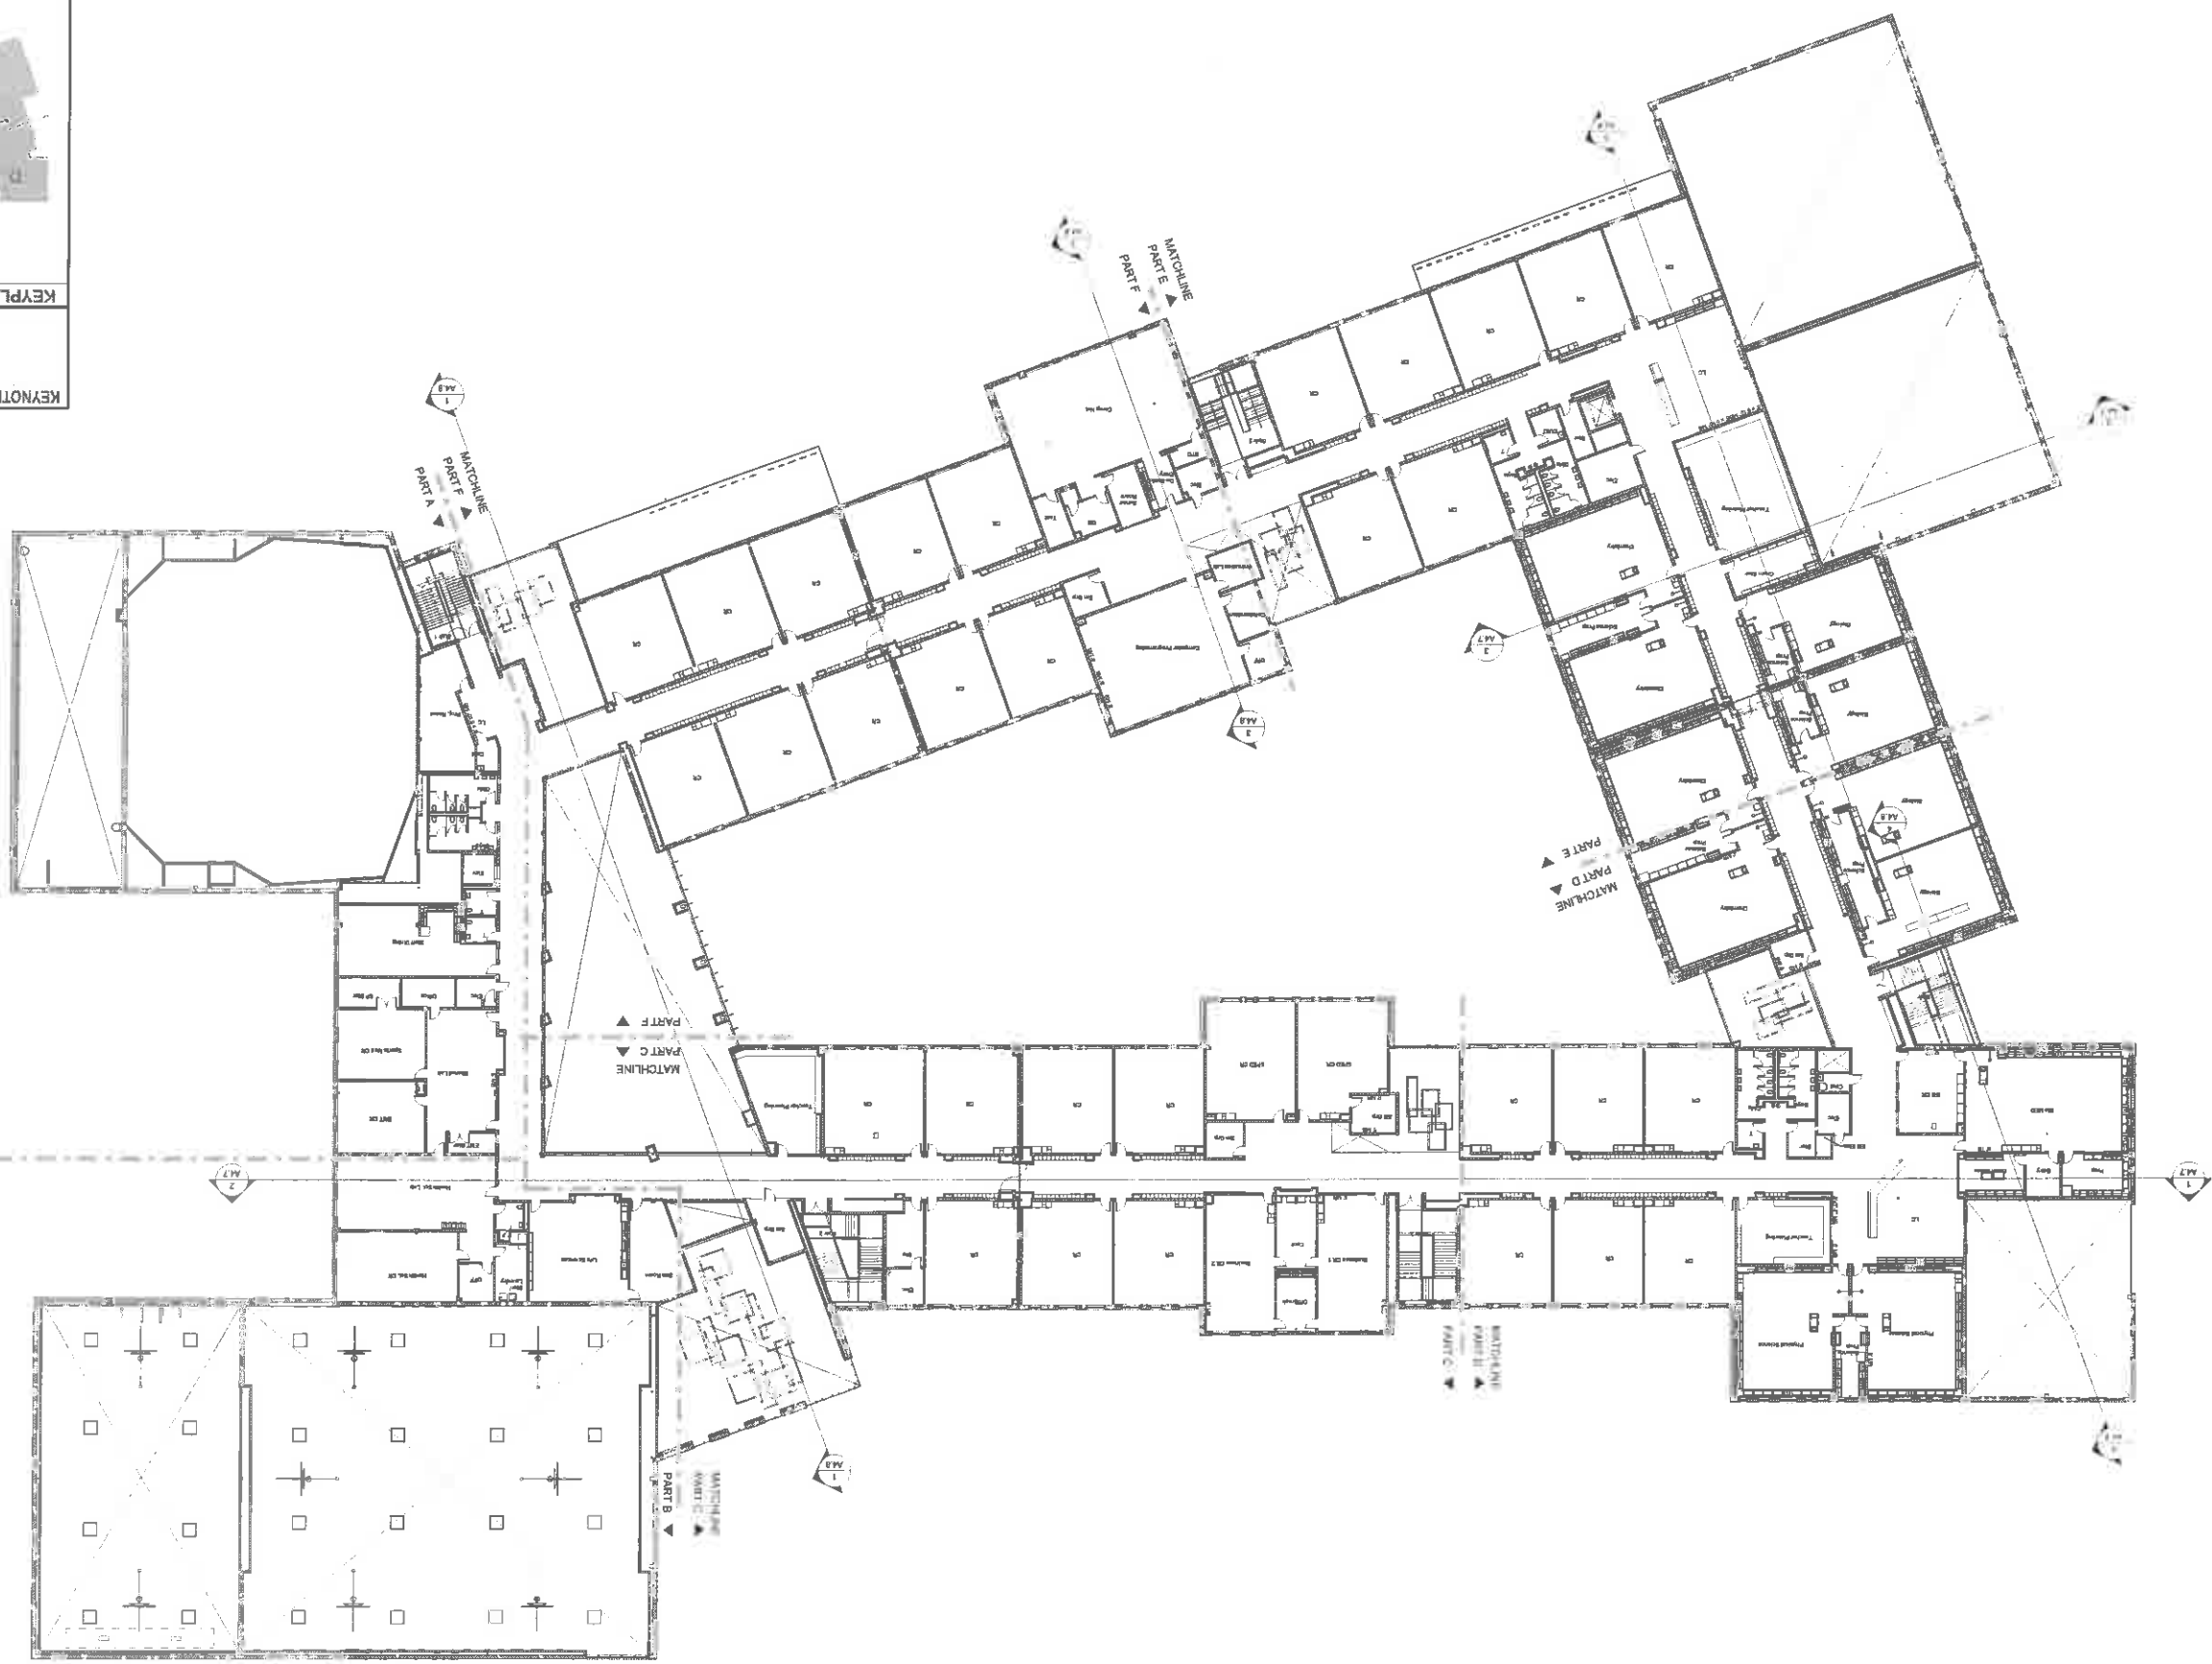

KEYNOTE LIST

KEYPLAN

REVISIONS

NO.	DATE	BY	REVISIONS
1			
2			
100% CONSTRUCTION DOCUMENTS
8/12/2016

DOVER HS / Career Technical Center
25 Alumni Drive, Dover, NH
Second Floor Plan - Overall

SCALE: 1"=20'-0"

DRAWN BY: ALPHEA
CHECKED BY: CHADLER

H M H ARCHITECTS
1000 Main Street
Dover, NH 03820
(603) 449-2500
hmf@hmfarch.com