

CITY OF DOVER

PLANNING TECHNICAL REVIEW COMMITTEE –AGENDA

Meeting Type: Regular Meeting
Meeting Location: Council Conference Room, City Hall, 288 Central Ave, Dover NH 03820
Meeting Date: **Thursday, April 4, 2024**
Meeting Time: **10:30 AM**

1. 10:30 AM – 11:00 AM: Conditional Use Permit for Granite State Gas Transmission, Unitil (Owners: Dover Point Cooperative, Inc), Assessor's Map M, Lot 47-C, zoned R-12, located at 1 Polly Ann Trailer Park. (Proposal is the replacement of gas pipe section that will cause 17,015 s.f of impacts to wetlands.) (COND-2024-0004)



PERMIT SNAPSHOT REPORT COND-2024-0004 FOR CITY OF DOVER, N.H.

Permit Type	Conditional Use	Project:		App Date:	02/29/2024
Work Class:	Environmental	District:	None	Exp Date:	NOT AVAILABLE
Status:	In Review	Square Feet:	0.00	Completed:	NOT COMPLETED
Valuation:	\$0.00	Assigned To:	Blonigen, Rachel	Approval Expire Date:	
Description: Maintenance and improvements within Unutil's existing right-of-way between the end of Gerrish Road and Unutil's existing metering station near Dover Point Road. The work will cause unavoidable impacts to wetlands.					

Parcel:	M0047-C00000	Main	Address:	1 Polly Ann Trailer Pk Dover, NH	Main	Zone:	R-12(Residential - Medium Density) R-20(Residential - Low Density)
----------------	--------------	------	-----------------	-------------------------------------	------	--------------	---

Plan Preparer Eric Gerade, PE Home: (000) 000-0000 Business: (603) 391-3972 Mobile: (000) 000-0000	Owner Unitil Granite State Gas Transmission Home: (000) 000-0000 Business: (603) 294-5191 Mobile: (603) 944-2454	Applicant Unitil Granite State Gas Transmission Home: (000) 000-0000 Business: (603) 294-5191 Mobile: (603) 944-2454	Project Manager Stephen Herzog VHB, 120 Front St. Suite 500 Suite 500 Worcester, MA 01608 Business: (508) 517-6470
--	---	---	---

Applicant
Stephen Herzog
VHB, 120 Front St. Suite 500
Suite 500
Worcester, MA 01608
Business: (508) 517-6470

Permit Custom Fields

Select Permit Type	Wetland Protection District	General Purpose	Alteration / Addition	Project Zone	Mixed Use
What is the parcel zoned?	R-12	Work	Unitil will construct a project in three parts, all within Unutil's existing ROW for which Unutil has easements providing the right to perform this maintenance and improvement work: • Install a replacement section of gas pipe; • Upgrade the existing ROW with a gravel surface road; • Construct an above-ground appurtenant station for pipeline inspection equipment. The location for the work is necessary based on the alignment of the existing pipe and the position of assets within Unutil's pipeline network near the existing metering and regulating station. The project will cause 17,015 square feet of unavoidable impacts to palustrine wetlands. No estuarine or tidal wetlands will be affected.		The wetlands in the ROW were previously disturbed by the placement of the gas pipe in the 1960s and also by construction of an adjacent sewer main. There are no practicable alternatives for the project because it must be constructed in the location of the existing pipeline and within Unutil's ROW. Unutil avoided wetlands impacts to the extent possible, and minimized necessary impacts. The applicant will provide compensatory impact mitigation in the form of an in lieu fee payment to the New Hampshire Aquatic Resources Mitigation fund.

PERMIT SNAPSHOT REPORT (COND-2024-0004)

permitsstatefed
Unitil submitted a NH DES Standard Dredge and Fill Wetlands Permit application on January 30, and forwarded the application to the US Army Corps of Engineers as a Pre-Construction Notification. Unitil submitted a Utility Statutory Permit by Notification for preliminary tree trimming work. Unitil submitted a Shoreland permit for the portion of the project outside the 100-foot tidal buffer zone but within the 250-foot shoreland zone.

Attachment File Name	Added On	Added By	Attachment Group	Notes
Signature_Stephen_Herzog_2/29/2024.jpg	02/29/2024 12:50	Herzog, Stephen		Uploaded via CSS
Permit Snapshot Report.pdf	02/29/2024 12:50	Service, EnerGov		Attached by IO - ATTACH: Initial Permit Snapshot

Invoice No.	Fee	Fee Amount	Amount Paid
INV-00006952	Planning General Application Fee	\$200.00	\$0.00
Total for Invoice INV-00006952		\$200.00	\$0.00
Grand Total for Permit		\$200.00	\$0.00

Workflow Step / Action Name	Action Type	Start Date	End Date
Review v.1		03/04/2024 15:09	
Confirm application complete v.1	Generic Action		03/04/2024 15:12
Conditional Use Review v.1	Receive Submittal		
Planning Board v.1			
Planning Board Agenda v.1	Task		
Invoice for Notices v.1	Task		
Send Notices v.1	Task		
Planner Creates Staff Recommendations v.1	Permit Activity		
Distribute Planning Board Materials v.1	Task		
Planning Board Hearing v.1	Hold Hearing		
Planning Board Decision v.1	Permit Activity		
NOD Sent to Applicant v.1	Create Report		
Issue Permit v.1			
Verify Fees Prior to Permit v.1	Generic Action		
Issue and Review Permit v.1	Generic Action		
Print and Email Permit v.1	Generic Action		
Plans uploaded to Treneo v.1	Generic Action		
Internal Notification of Plan Completion v.1	Generic Action		
Recording v.1	Task		



February 28, 2024

Ref: 16035.00

City of Dover Planning Board
288 Central Ave.
Dover, NH 03820

Re: Conditional Use Permit Application
Proposed Gas Pipeline Replacement
Unitil GSGT Pipeline Corridor off Gerrish Road

Dear Members of the Planning Board:

On behalf of Unitil, we are submitting this Conditional Use Permit (CUP) application for the above-named project partially located in the Wetland Protection and Conservation Districts. The project will upgrade Unitil's natural gas transmission system assets within their existing right-of-way (ROW), and includes unavoidable wetland impacts.

Introduction

The project will consist of three parts, all within Unitil's existing ROW:

- Install a replacement section of gas pipe;
- Upgrade the existing ROW with a gravel surface road;
- Construct an above-ground appurtenant station for pipeline inspection equipment.

Figure 1 is a USGS topographic map showing the project location, and Figure 2 is a map of the project location on an aerial photo base map. The attached project plan sets depict (a) the existing conditions (plan set "Topographic Plan for Process Pipeline Services of the Varney Brook Station Gas Line") including wetland boundaries, and (b) the proposed conditions (plan set "Site Plans, Issued for Permitting, January 19, 2024, Unitil Gas Transmission Pipe Replacement...") including limits of the ROW, construction features, erosion/sediment controls, and details.

Project Description

The purpose of the work is to upgrade the gas transmission pipe to current standards, continue to provide and improve safe operation and maintenance access to the pipe and associated equipment, and facilitate periodic internal inspection in compliance with federal requirements for pipeline safety.

Unitil submitted a wetlands permit application (Standard Dredge & Fill, Major Impact) to the New Hampshire Department of Environmental Services (DES) Wetlands Bureau on January 30, 2024. The location for the work is necessary based on the alignment of the existing pipe and the position of assets within Unitil's pipeline network near the existing metering and regulating station. The project will cause 17,015 square feet of unavoidable impacts to palustrine wetlands. No estuarine or tidal wetlands will be affected. The wetlands in the ROW were previously disturbed by the placement of the gas pipe in the 1960s and also by construction of an adjacent sewer main. There are no practicable alternatives for the project because it must be constructed in the location of the existing pipeline and within Unitil's ROW. Unitil avoided wetlands impacts to the extent possible, and minimized necessary impacts. The applicant will provide compensatory impact mitigation in the form of an in lieu fee payment to the New Hampshire Aquatic Resources Mitigation fund.



Property Rights

Unitil owns pipeline easements on four parcels in the project area. Those easements grant Unitil the right, among others, to "...construct, maintain, operate, alter, repair... and replace pipe lines, with fittings, appliances, and appurtenances..." and to "select, change, alter under, upon, over and through lands...". Unitil is identified as the applicant, recognizing that Unitil also owns the pipeline assets and aforementioned rights. We understand from Planning Board records that for past applications by utility easement holders the land (fee) owners have not co-signed the application, so we have followed that precedent.

Abutter Notice

The City of Dover Conditional Use permit application requires the applicant to provide accurate information regarding the owner, applicant, and professional agents representing the project, which we have done (see form). Further, the application requires City of Dover staff to provide abutter information. City of Dover property records identify the Dover Point Cooperative as an owner of parcel M-47-C-0, and also identify owners of the individual mobile homes in Polly Ann Park. Therefore the abutter notice should include both the Cooperative and the individual mobile home owners. We developed a map for the DES Wetlands Permit application that identifies parcel owners and abutters, including the mobile home owners. That map is attached for your reference.

Previous CUP Application 2022

Unitil filed an application for CUP in 2022 for the appurtenant station construction. That application was heard by the City of Dover Technical Review Committee (TRC) on May 12, 2022, by the Conservation Commission on June 13, 2022, and by the Planning Board on September 13, 2022, who voted to approve the application. On November 7, 2022 the City of Dover vacated the September 13, 2022 decision on the CUP based on lack of required abutter notices preceding that decision. The matter was remanded to the Planning Board for further proceedings. Since that time, Unitil has made the changes described herein to complete related improvements. We therefore request to withdraw the 2022 application.

Closing

Please review these materials and let us know if you need any additional information. We appreciate you scheduling this matter for Technical Review Committee, Conservation Commission, and Planning Board meetings, and request the board issue a CUP for the project as proposed. Thank you.


Sincerely,

VHB

A handwritten signature in black ink, appearing to read "Stephen G. Herzog".

Stephen G. Herzog, PWS, CERP
Senior Project Manager

cc: Unitil
Attachments

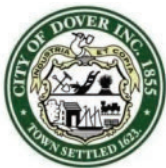

City of Dover, New Hampshire CONDITIONAL USE PERMIT APPLICATION

[Revision Date: October 19, 2020]

Office Use Only	Project #:	_____	Date Received:	_____
	Amount Paid:	_____	Time Received:	_____

APPLICANT AND OWNER INFORMATION

Name of Applicant: Unitil Granite State Gas Transmission Telephone # 603-294-5191

Address of Applicant: 325 West Road, Portsmouth NH 03801

E-Mail Address: barham@unitil.com

Name of Property Owner (if different from applicant): Unitil easements, see below

Address of Property Owner: (Easement holder) Unitil, 325 West Road, Portsmouth NH 03801

PROPERTY INFORMATION

Assessor's Map # M-52-800000, 17 Ivans Lane, Conway Family Revocable Trust
 M-47-C00000, 0 Gerrish Road, Dover Point Cooperative, Inc.
 M-47-B00000, 87A Gerrish Road, City of Dover
Address of Property: M-46-000000, 89 Gerrish Road, State of New Hampshire

Zoning District(s) R-12 Overlay District(s) Wetland Protection, Conservation

Existing Use of Property: Interstate natural gas transmission pipeline corridor

CONDITIONAL USE PERMIT INFORMATION

Type of Conditional Use Permit (Check All That Apply):

- | | | |
|---|---|--|
| ☒ Conservation District | ☐ RCM Use Overlay District | ☐ Gateway District |
| ☐ Groundwater Protection | ☐ Off-Street Parking and Loading | ☐ Alternative Treatment Center |
| ☒ Wetland Protection District | ☐ Central Business District | ☐ Heritage Residential District |

Describe Proposed Use or Activity That Requires Conditional Use Permit and Describe Any Impacts:

Within the existing ROW Unitil will (1) install a replacement section of gas pipe, (2) replace the
existing access road with a gravel surface, and (3) construct an above-ground station to contain pipeline
inpection equipment. The project will cause 17,015 square feet of impact to palustrine wetlands.

List Any Associated State or Federal Permits That Have Been or Will Be Applied For and Indicate Their Status: A NH DES Standard Dredge & Fill Wetlands Permit application was submitted on Jan 30, 2024 and is in review. The application was sent to the US Army Corps of Engineers as a Pre-Construction Notification. Until submitted a Utility Statutory Permit by Notification for tree work and a Shoreland permit for work outside the 100-foot tidal buffer zone but within the 250-foot shoreland zone.

Name of Professional That Prepared Plans: Eric Gerade, PE

Address VHB, 2 Bedford Farms Drive, Suite 200, Bedford, NH 03110 Telephone #: 603.391.3900

Professional License #: 13672 E-mail address: egerade@vhb.com

SIGNATURES

I/We hereby submit this application to the City of Dover Planning Board and attest that to the best of my knowledge all of the information on this application form and in the accompanying application materials and documentation is true and accurate. As applicant or as agent, I attest that I am duly authorized to act in this capacity.

Signature of Property Owner: _____ Date: _____

Signature of Applicant (if different from owner):  Date: 23 FEB 2024

Signature of Agent: _____ Date: _____

AUTHORIZATION TO ENTER SUBJECT PROPERTY

I, and my successors, hereby authorize members of the Dover Planning Board, Planning Department and other pertinent City Departments and boards to enter my property for the purpose of evaluating this application, including performing inspections during the application phase, post-approval phase, construction phase and occupancy phase. It is understood that these individuals must use all reasonable care, courtesy, and diligence when on the property.

Signature of Property Owner: please see cover letter Date: _____

CITY OF DOVER CONDITIONAL USE LIST OF ABUTTERS

Pursuant to RSA 676:4, the State Law of New Hampshire, the City of Dover is required to notify the applicant, abutters (including holders of conservation easements), and any professional whose seal is on the plan, of the public hearing by certified mail, return receipt requested. Staff will provide the abutter information, while the applicant must provide accurate contact information for the owner, applicant and professional agents representing the project.

Owner:

TAX MAP	LOT #	PROPERTY OWNER	<u>MAILING ADDRESS</u>
M-4	M-52-8-0	Conway Family Revocable Trust	17 Ivans Lane, Dover NH 03820
M-4	M-47-C-0	Dover Point Cooperative, Inc.	44 Polly Ann Park, Dover NH 03820
M-4	M-47-B-0	City of Dover	288 Central Ave, Dover NH 03820
M-4	M-46-0-0	State of New Hampshire	John. O. Morton Bldg, 7 Hazen Dr., Concord NH 03301

Applicant (if different from owner):

APPLICANT NAME	APPLICANT COMPANY	<u>MAILING ADDRESS</u>
Unitil Granite State Gas	Transmission	325 West Rd, Portsmouth NH 03801

Surveyor and/or Engineer/Professional Agent:

NAME	COMPANY	<u>MAILING ADDRESS</u>
Eric Gerade, PE	VHB	200 Bedford Farms Dr., Bedford NH 03110
John Kaiser, PLS	Doucet Survey, LLC	102 Kent Place, Newmarket NH 03857

Conservation Easement Holder:

TAX MAP	LOT #	NAME OF EASEMENT HOLDER	<u>MAILING ADDRESS</u>

PLANNING BOARD FEE SCHEDULE/INVOICE

(Revised July 24, 2023)

Below are the fees associated with plan review and are subject to a nonrefundable application fee to cover administrative expenses. Please complete the information below and provide payment with your application submittal. **Plan review fees shall be paid prior to technical review committee (TRC) being scheduled.** For plans not requiring TRC review, **fees are due 21 days prior** to the Planning Board meeting. Staff will coordinate abutter/notice fees, which will be invoiced and must be paid 28 hours before the Planning Board meeting for an application to be heard. Fees shall be paid by cash or check made payable to "City of Dover".

A. Plan Review Fees

1. Application fee for the following (SELECT ALL THAT APPLY):

- ☐ SUBDIVISION Application fee \$200.00 + \$150.00 x # _____ new lots created = \$ _____
- ☐ LOT LINE ADJUSTMENT Application fee \$200.00 + \$100.00 X # _____ of lots involved = \$ _____
- ☐ TRANSFER OF DEVELOPMENT RIGHTS Application fee \$200.00 = \$ _____
- ☐ SITE REVIEW – RESIDENTIAL Application fee \$200.00+ \$100.00 x # _____ per dwelling unit = \$ _____
- ☐ SITE REVIEW – NON-RESIDENTIAL Application fee \$200.00 + (not to exceed \$10,000)
 - ☐ New construction \$.15 sq. ft. x # _____ sq. ft. = \$ _____
 - ☐ Additions (new floor space) \$.10 per sq. ft. x # _____ sq. ft. = \$ _____
- ☐ MOTEL/HOTEL \$35.00 x # _____ per lodging unit = \$ _____
- ☐ CHANGE OF USE Application fee \$200.00 + (not to exceed \$5,000)
 - ☐ Existing floor spaces \$.10 per sq. ft. x # _____ sq. ft. = \$ _____
- ☒ CONDITIONAL USE PERMIT Application fee \$200.00 x # 1 per Application = \$ 200.00
- ☐ GRAVEL PIT/ EXCAVATIONS
 - ☐ Application fee \$50.00 = \$ _____
 - ☐ Permit fee \$75.00 = \$ _____
- ☐ EXTENSIONS/AMENDMENTS/WAIVERS FOR AN APPROVED PLAN Application fee \$200.00 = \$ _____
- ☐ REQUEST FOR REZONING Application fee \$200.00 = \$ _____
- ☐ DRIVEWAY WAIVER Application fee \$200.00 = \$ _____
- ☐ **TOTAL IMPERVIOUS PAVED AREA** (for new development, roadways or additions to existing parking lots, (not to exceed \$10,000)) Application fee of \$200.00 is N/A if it is part of a Site Review or Subdivision Plan. \$200.00 + \$.07 per sq. ft. x # _____ sq. ft. = \$ _____

SUBTOTAL PLAN REVIEW FEE = \$ 200.00

AND

B. Abutter Notification/Mailing Labels - this office will create and print the abutter list and provide labels in triplicate for each abutter. The applicant/owner will review the list for accuracy and provide to us the engineer, architect, licensed land surveyor (LLS), licensed landscape architect (LLA) and/or soil scientist whose professional seal appears on the plan with names and addresses for notices.

- ☒ Applicant & Owner, engineer, architect, LLS, LLA and/or soil scientist
 - ☐ Certified letters fee # _____ of x \$10.00 = \$ _____
- ☒ Certified letters fee: # of abutters _____ X \$10.00 = \$ _____
- ☒ First Class Mail fee (for individual owner of units within a condominium or other collective form of ownership): # of abutters _____ X \$1.00 = \$ _____
- ☒ Creating/Printing Abutter Labels in triplicate per sheet _____ x \$10.00 = \$ _____

C. Foster's newspaper public notice fee \$120.00 x # _____ applications = \$ _____

SUBTOTAL = \$ _____

TOTAL INVOICE AMOUNT = \$ _____


PLAN REVIEW FEE COLLECTED/PAID = \$ _____

BALANCE DUE = \$ _____

The amount due must be paid 28 hours prior to the Planning Board Meeting, to be heard.

Figure 1: USGS Site Location

Unitil | Gerrish Road, Dover, NH

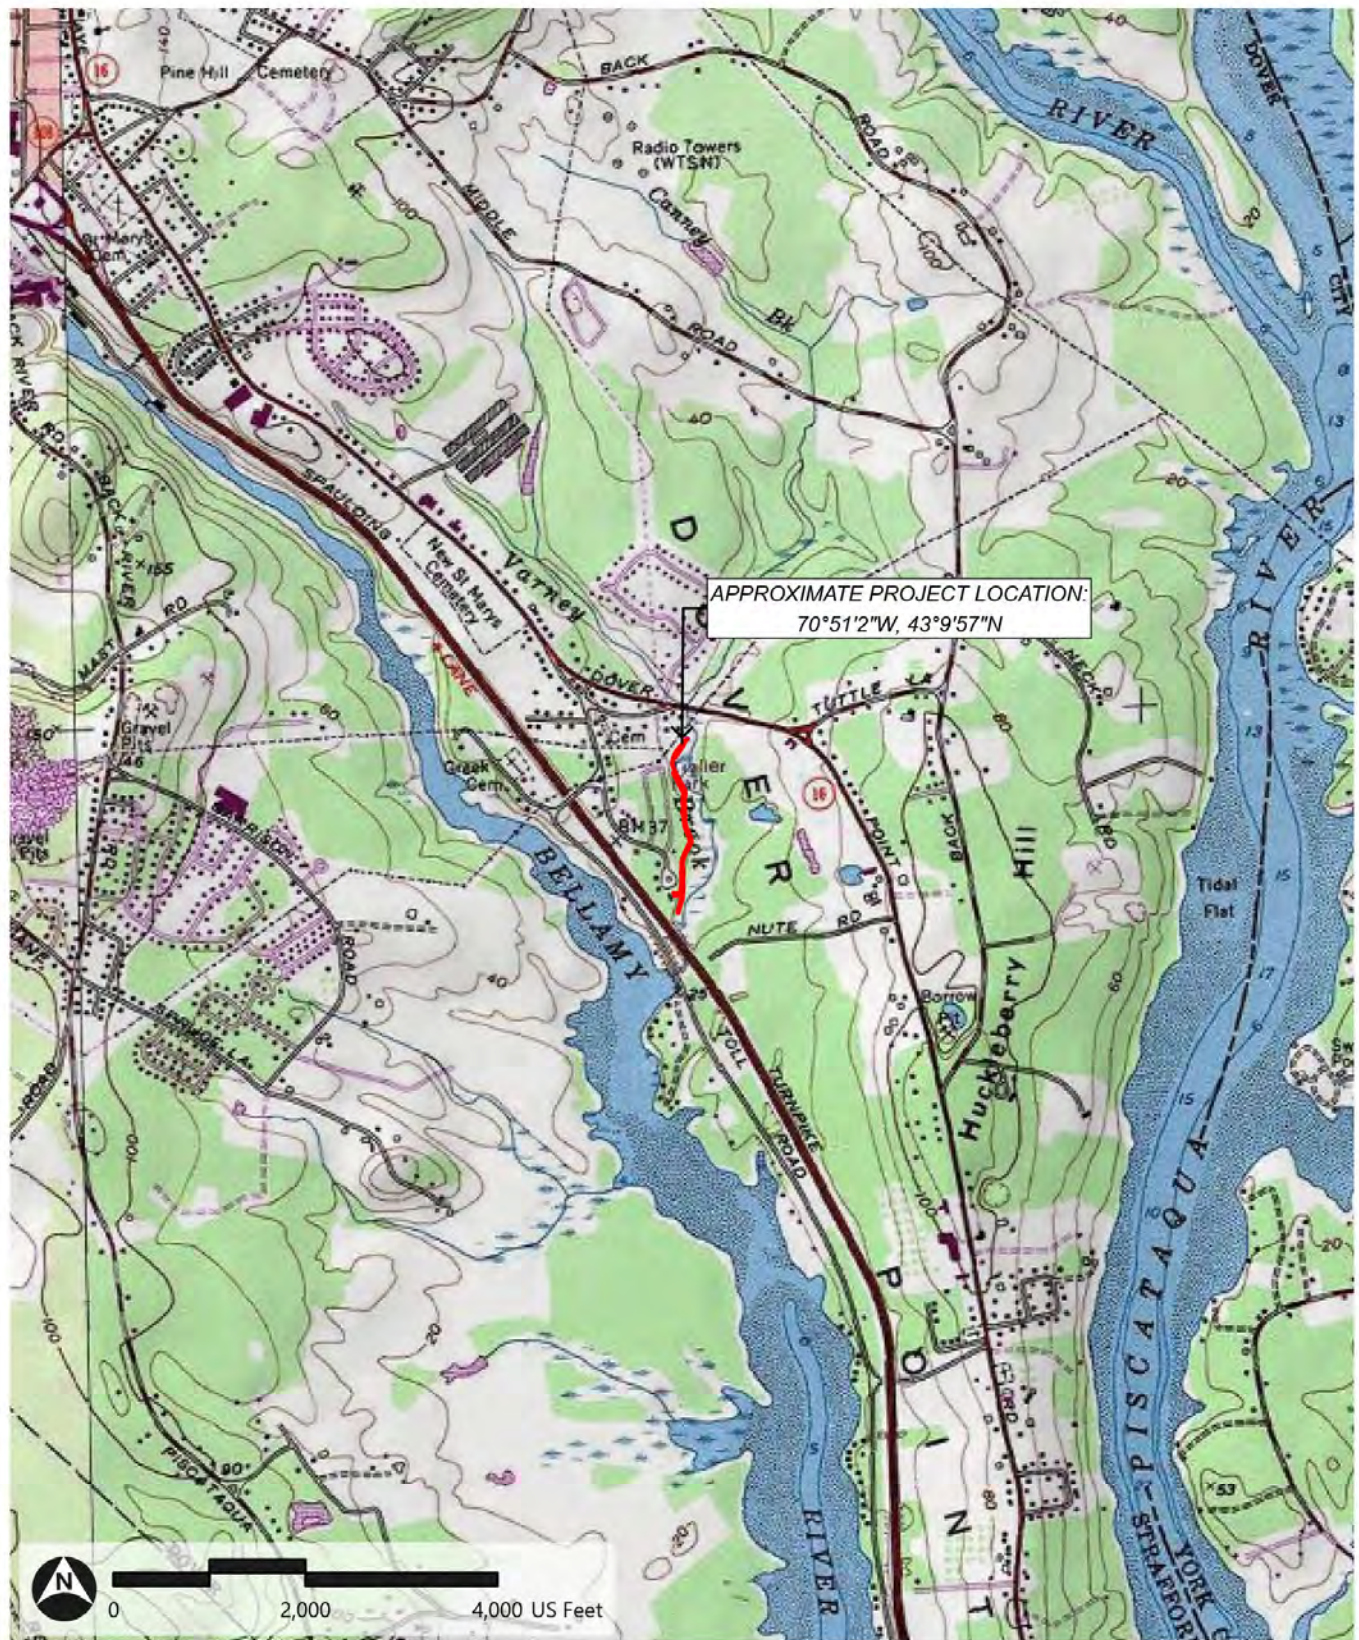

— Project Area

Path: \\vhb\gis\proj\Worcester\16035\00 Gerrish Rd Dover NH\Project\Unitil Gerrish Rd\Unitil Gerrish Rd.aprx (srao, 9/25/2023)

Figure 2: Aerial Imagery
Unitil | Gerrish Road, Dover, NH



Path: \\vhb\gis\proj\Worcester\16035.00 Gerrish Rd Dover NH\Project\Unitil Gerrish Rd\Unitil Gerrish Rd.aprx (srao, 9/25/2023)

- Project Area
- Parcel Boundary

RIGHT OF WAY AGREEMENT

Know All Men By These Presents: That the undersigned Russell M. Scott, and Eleanor J. Scott, both

of Dover, County of Strafford and State of New Hampshire
(hereinafter called GRANTOR, whether one or more), for and in consideration of Two hundred seventy five (\$275.00) no/100 Dollars
in hand paid, receipt of which is hereby acknowledged, does hereby give, grant, bargain, sell and confirm unto GRANITE STATE GAS TRANSMISSION, INC., a New Hampshire Corporation duly organized by law with a usual place of business in Portsmouth, in the County of Rockingham and The State of New Hampshire (hereinafter called GRANTEE), and its successors and assigns, the right, privilege and authority to lay, relay, construct, maintain, operate, alter, repair, remove, relocate, change the size of and replace pipe lines (with fittings, appliances, and appurtenances, including cathodic protection equipment) for the transportation of oil, gas, petroleum products or any other liquids, gases or substances which can be transported through pipe lines by a route or routes which the Grantee shall have the right to select, change and alter under, upon, over and through lands which the Grantor owns or in which the Grantor has an interest, situated in the Town City of Dover
County of Strafford and The State of New Hampshire, bounded and described as follows:
Northerly by land of William O. and Marion T. Gillis; Easterly by Varney Brook, also known as Little John Creek; Southerly by land of the State of New Hampshire and the relocated Cushing Road; and Westerly by land of the State of New Hampshire, land of one Vigue and land of said Gillis.



being the same lands described in instrument(s) dated June 27, 1956, recorded in the Registry of Deeds for the County of Strafford in Book 662, Page 321

It is agreed that the Grantee, its successors and assigns shall have an easement for all the purposes herein described under, upon, over and through a strip of land 35 feet in width and said strip of land shall extend 25 feet Easterly and 10 feet Westerly and along the entire length of a survey line as shown on a Plan of Pipe Line prepared by John W. Durgin, Civil Engineers, Portsmouth, New Hampshire, for a pipe line location from Plaistow to Exeter to Portsmouth, New Hampshire, and/or a Plan of Pipe Line prepared by George C. Benjamin, Civil Engineer, Manchester, New Hampshire, for a pipe line location from Portsmouth to Dover to Somersworth, New Hampshire, dated _____
195____, Sheet No. _____, and recorded in _____ Records, Plat _____, Page _____

The phrase "survey line" as hereinabove referred to and as shown on the aforesaid Plan does not necessarily mean the location of the pipe line in the easement and it is understood that the pipe line or pipe lines may be located or relocated anywhere within the aforesaid 35 foot easement.

The Grantee shall have all other rights and benefits necessary or convenient for the full enjoyment or use of the rights herein granted, including the free right of ingress and egress to and from said pipe lines.

TO HAVE AND TO HOLD the said easement, rights, privileges and authority, unto the Grantee, its successors and assigns, until the first pipe line is constructed and so long thereafter as a pipe line is maintained thereon.

The Grantor reserves, subject to the rights, privileges and authority herein granted and confirmed, the right to use the said premises for planting and cultivation of crops, as a means of access, ingress and egress to and from the land adjoining, to build cross fences, to maintain and use roads, driveways, sewers, drains, waterlines, gas lines, telephone and telegraph lines and electric light and power lines across said easement, subject, however, to the conditions that no building or other structure shall be erected on said easement by the Grantor, and further provided that the rights reserved to the Grantor shall not be used or exercised in any manner which will interfere with the rights, privileges and authority herein granted and confirmed to the Grantee and further provided, however, that the Grantee shall have the right from time to time to cut and remove and keep removed by such means as the Grantee may select all trees, undergrowth and all other obstructions that may injure, endanger or interfere with the laying, relaying, constructing, maintaining, operating, altering, repairing, removing, relocating, changing the size of and replacing said pipe lines or fittings and appliances appurtenant to said lines.

It is agreed that this agreement as written covers all the agreements between the parties and that no representations or statements, verbal or written, have been made, modifying, adding to, or changing the terms of this agreement.

The word "Grantor" as herein used shall refer to and mean the Grantor, its, his, her or their heirs, executors, administrators, successors or assigns, and the word "Grantee" shall refer to and mean the Grantee, its successors or assigns.

We, Russell M. Scott and Eleanor J. Scott, husband and wife, and each of us,
in consideration aforesaid do hereby relinquish ~~our~~ ^{our} right of dower, curtesy and homestead in the before mentioned premises.

And we and each of us do hereby release all rights of homestead secured to us or either of us by Chapter 260 of the Revised Laws of New Hampshire or by any other Statute of said State.

Witness our hands and seals to this conveyance this 18 June day of _____, 1956.

SIGNED, SEALED AND DELIVERED

IN THE PRESENCE OF:

George C. Bingham
Notary Public

Eleanor J. Scott
Russell M. Scott

(L.S.)

EXHIBIT A

666
346

ACKNOWLEDGMENT

THE STATE OF NEW HAMPSHIRE }
County of Strafford } ss:

On this the 16 day of June, 1956, before me George C. Dwyer
the undersigned officer, personally appeared Russell M. and Eleanor J. Scott known to me or satisfactorily proven to be the
person(s) whose name(s) _____ ~~XX~~ (are) subscribed to the within instrument and acknowledged that ~~XX~~
(they) voluntarily executed the same for the purposes therein contained.

IN WITNESS WHEREOF I hereunto set my hand and seal.

George C. Dwyer
Justice of the Peace
Notary Public

CORPORATE ACKNOWLEDGMENT

THE STATE OF NEW HAMPSHIRE }
County of _____ } ss:

On this the _____ day of _____, 19____, before me _____
the undersigned officer, personally appeared _____ who acknowledged himself to be the
_____ of _____ a corporation; that he as such
being authorized so to do, voluntarily executed the foregoing instrument for the purposes therein contained
by signing the name of the corporation by himself as _____

IN WITNESS WHEREOF I hereunto set my hand and seal.

Justice of the Peace
Notary Public

*Question Eleanor J. Scott
to
Hampshire State Bar, June 14, 1956*

3:50 P.M. Sept 14, 1956
Register

*Return to
Bureau, Hampshire Bar
Dover, N.H.*

RECEIVED 3:50 P. M. Sept. 14, 1956

EXAMINED BY: Erma Morin Dubois Registrar

RIGHT OF WAY AGREEMENT

Know All Men By These Presents: That the undersigned William O. Gillis and Marion T. Gillis,
both

of Dover, County of Strafford and State of New Hampshire,

(hereinafter called GRANTOR, whether one or more), for and in consideration of fully and no \$100 (\$0.00) Dollars in hand paid receipt of which is hereby acknowledged, does hereby give, grant, bargain, sell and confirm unto GRANITE STATE GAS TRANSMISSION, INC., a New Hampshire Corporation duly organized by law with a usual place of business in Portsmouth, in the County of Rockingham and The State of New Hampshire (hereinafter called GRANTEE), and its successors and assigns, the right, privilege and authority to lay, relay, construct, maintain, operate, alter, repair, remove, relocate, change the size of and replace pipe lines (with fittings, appliances, and appurtenances, including cathodic protection equipment) for the transportation of oil, gas, petroleum products or any other liquids, gases or substances which can be transported through pipe lines by a route or routes which the Grantee shall have the right to select, change and alter under, upon, over and through

lands which the Grantor owns or in which the Grantor has an interest, situated in the ~~Town~~ City of Dover

County of Strafford and The State of New Hampshire, bounded and described as follows.

Northerly in part by the Old Dover Point Road and land of George E. and Deborah M. Fleming;
Easterly by Varney Brook, also known as Little John Creek; Southerly by land conveyed by the
grantors herein to Russell M. and Eleanor J. Scott; and Westerly by land of one Ganney and
others.

A portion of Being the same lands described in instrument(s) dated May 8, 1943, recorded in the Registry of Deeds for the County of Strafford in Book 515 Page 116

It is agreed that the Grantee, its successors and assigns shall have an easement for all the purposes herein described under, upon, over and through a strip of land 35 feet in width and said strip of land shall extend 25 feet Easterly and 10 feet Westerly and along the entire length of a survey line as shown on a Plan of Pipe Line prepared by John W. Durgin, Civil Engineers, Portsmouth, New Hampshire, for a pipe line location from Plainstown to Exeter in Portsmouth, New Hampshire, and/or a Plan of Pipe Line prepared by George C. Benjamin, Civil Engineer, Manchester, New Hampshire, for a pipe line location from Portsmouth to Dover to Somersworth, New Hampshire, dated

195... Sheet No. ... and recorded in ... Records. Plat ... Page ...

The phrase "survey line" as hereinabove referred to and as shown on the aforesaid Plan does not necessarily mean the location of the pipe line in the easement and it is understood that the pipe line or pipe lines may be located or relocated anywhere within the aforesaid 35 foot easement.

The Grantee shall have all other rights and benefits necessary or convenient for the full enjoyment or use of the rights herein granted, including the free right of ingress and egress to and from said pipe lines.

TO HAVE AND TO HOLD the said easement, rights, privileges and authority, unto the Grantee, its successors and assigns, until the first pipe line is constructed and so long thereafter as a pipe line is maintained thereon.

The Grantor reserves, subject to the rights, privileges and authority herein granted and confirmed, the right to use the said premises for planting and cultivation of crops, as a means of access, ingress and egress to and from the land adjoining, to build cross fences, to maintain and use roads, driveways, sewers, drains, waterlines, gas lines, telephone and telegraph lines and electric light and power lines across said easement, subject, however, to the conditions that no building or other structure shall be erected on said easement by the Grantor, and further provided that the rights reserved to the Grantor shall not be used or exercised in any manner which will interfere with the rights, privileges and authority herein granted and confirmed to the Grantee and further provided, however, that the Grantee shall have the right from time to time to cut and remove and keep removed by such means as the Grantee may select all trees, undergrowth and all other obstructions that may injure, endanger or interfere with the laying, relaying, constructing, maintaining, operating, altering, repairing, removing, relocating, changing the size of and replacing said pipe lines or fittings and appliances appurtenant to said lines.

It is agreed that this agreement as written covers all the agreements between the parties and that no representations or statements, verbal or written, have been made, modifying, adding to, or changing the terms of this agreement.

The word "Grantor" as herein used shall refer to and mean the Grantor, its, his, her or their heirs, executors, administrators, successors or assigns, and the word "Grantee" shall refer to and mean the Grantee, its successors or assigns.

WE, William O. Gillis and Marion T. Gillis, husband and wife, and each of us, in consideration aforesaid do hereby relinquish ~~all~~ right of dower/courtesy and homestead in the before mentioned premises.

And we and each of us do hereby release all rights of homestead secured to us or either of us by Chapter 260 of the Revised Laws of New Hampshire or by any other Statute of said State.

Witness our hands and seals to this conveyance this 20 day of July, 1956.

SIGNED, SEALED AND DELIVERED

IN THE PRESENCE OF

Leopold S. Wyman
for host

William O. Gillis
Marion T. Gillis

(L.S.)

EXHIBIT B

666
314

ACKNOWLEDGMENT

THE STATE OF NEW HAMPSHIRE }
County of Strafford } ss.:

On this the 3rd day of July, 1956, before me George C. Bynoe
the undersigned officer, personally appeared William O. and Marion T. Gillis known to me or satisfactorily proven to be the
person(s) whose name(s) _____ X (are) subscribed to the within instrument and acknowledged that they
~~had~~ voluntarily executed the same for the purposes therein contained.

IN WITNESS WHEREOF I hereunto set my hand and seal.

George C. Bynoe
Justice of the Peace
Notary Public

CORPORATE ACKNOWLEDGMENT

THE STATE OF NEW HAMPSHIRE }
County of _____ } ss.:

On this the _____ day of _____, 19____, before me _____
the undersigned officer, personally appeared _____ who acknowledged himself to be the,
_____ of _____ a corporation; that he as such
being authorized so to do, voluntarily executed the foregoing instrument for the purposes therein contained
by signing the name of the corporation by himself as _____

IN WITNESS WHEREOF I hereunto set my hand and seal.

Justice of the Peace
Notary Public

MORTGAGE RELEASE

Sept. 14, 1952
August 6, 1946

For value received the Strafford Savings Bank of Dover, New Hampshire, holder
of a mortgage given by William O. and Marion T. Gillis to it dated February 25, 1955, and
recorded in Strafford County Registry of Deeds, Book 641, Page 400, release said mortgage
insofar as it covers the easements and rights granted by the within deed, but not other-
wise.

STRAFFORD SAVINGS BANK

By George C. Bynoe
Its _____

William O. Gillis et ux
to
Stratford Savings Bank, Inc.

not
STRAFFORD COUNTY DEEDS
FILED 9:50 PM Sept 14, 1956
Dover, N. H.
Notary

Return to:
Stratford Savings Bank
Dover, N. H.

RECEIVED 3:50 P. M. Sept. 14, 1956

EXAMINED BY: George Morin Notary

EXHIBIT D

Doc # 0036857 Aug 7, 2008 11:21 AM
Book 3669 Page 0048 Page 1 of 1
Register of Deeds, Strafford County

CONSENT TO PARTIAL ASSIGNMENT OF EASEMENT

KNOW ALL BY THESE PRESENTS, that Franklin G. Torr of 1 Old Littlefield Rd.,
Dover, N.H., being the owner of real estate subject to an easement granted to Granite
State Gas Transmission, Inc. ("Granite State"), dated July 3, 1986, and recorded in the
Strafford, N.H. County Registry of Deeds in Book 666, Page 313 (the "Easement"),
does hereby CONSENT to the partial assignment of the Easement by Granite State to Northern
Utilities, Inc. its successors and assigns ("Northern Utilities") for access over the property
subject to the Easement (the "Easement Area"), in common with Granite State, its successors and
assigns, for the purpose of using, operating, inspecting, repairing, maintaining, replacing, and/or
removing pressure regulation and measuring equipment, and related facilities, located in or on
the Easement Area.

Located in Dover, New Hampshire, off Gernish Road.

EXECUTED this 1 day of July, 2008.

Franklin G. Torr
Franklin G. Torr

STATE OF NH
Strafford, SS

July 1, 2008

Then personally appeared the above-named Franklin G. Torr, and acknowledged the
foregoing instrument to be his free act and deed.

Before me,

Notary Public


Printed Name Terri J. Groulx

TERRI J. GROULX, Notary Public
My Commission Expires Dec 21, 2013



* 300 Kriberg Parkway
Westboro, MA 01581-5639

EXHIBIT E

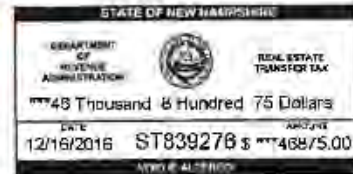

WARRANTY DEED

KNOW ALL BY THESE PRESENTS, that I, **Franklin G. Torr a/k/a Franklin Goodale Torr**, a married person, presently having an address of One Old Littleworth Road, Dover, County of Strafford, State of New Hampshire 03820, grant to **Dover Point Cooperative, Inc.** a New Hampshire consumer cooperative with a mailing address of 44 Polly Ann Homes, Dover, County of Strafford, State of New Hampshire 03820, all my right, title and interest in and to the following with Warranty Covenants:

TRACT I:

A certain piece or parcel of land situate in Dover, County of Strafford and State of New Hampshire on the easterly side of Cushing Road (as relocated) bounded and described as follows:

Beginning at a marker on the easterly side of Cushing Road at land of the State of New Hampshire and running North 8° 43' East by said land a distance of 251 feet, more or less, to a concrete bound; thence running North 7° 55' East by land formerly of Vigue a distance of 209.5 feet to a marker; thence running North 1° 58' East by land formerly of said Vigue a distance of 206.4 feet to a marker at land formerly of William O. Gillis and Marian T. Gillis; thence running South 87° 4' East by other land formerly of said Gillis a distance of 428 feet, more or less, to Varney Brook also known as Little John Creek; thence running Southerly and Southwesterly by said Varney Brook to land formerly of the State of New Hampshire; thence running Southwesterly by said land of the State of New Hampshire to a marker at land formerly of one Eyres; thence running Northerly by said Eyres land to the Southerly side of the turn around of said Cushing Road; thence running Easterly and Northerly by said turn around and by the Easterly side of said Cushing Road to the Southwesterly corner of land formerly of one Gray; thence running North 44° 35' East a distance of 100 feet, more or less, by said Gray land to a marker;

thence running North 50° 38' West by said Gray land a distance of 156.8 feet to a marker at the Northerly corner of said land formerly belonging to Gray; thence running South 13° 1' West by said Gray land a distance of 107.6 feet to a marker on the Easterly side of said Cushing Road; thence running Northwesterly by said Cushing Road a distance of 20 feet, more or less, to the point of beginning.

Subject to a 15-foot right of way of the City of Dover for water main along the boundary line of the above described premises adjacent to said Eyres land.

EXCEPTING AND RESERVING from the above described tract a lot conveyed to the City of Dover, New Hampshire, a municipal corporation, by deed dated November 7, 1977 and recorded at the Strafford County Registry of Deeds at Book 1007, Page 182.

FURTHER EXCEPTING AND RESERVING from the above described tract a lot conveyed to the City of Dover, New Hampshire, a municipal corporation, by deed dated December 16,, 2016 and recorded at the Strafford County Registry of Deeds immediately preceding this instrument. Said tract is also shown on a Plan entitled, "Lot Line Adjustment Plan Prepared for the City of Dover and Franklin G. Torr, Tax Map M, Lot 47B & 47C, Gerrish Road, City of Dover, County of Strafford, State of New Hampshire" dated May 25, 2016 and recorded at the Strafford County Registry of Deeds as plan number 112-062.

MEANING AND INTENDING to convey a portion of the premises as conveyed to the within Grantor by deed of Russell M. Scott and Eleanor J. Scott dated August 14, 1958 and recorded in the Strafford County Registry of Deeds at Book 692, Page 129.

FURTHER MEANING AND INTENDING to convey a portion of the same premises as conveyed to the within Grantor by deed of Ralph W. Torr dated January 25, 1973 and recorded in the Strafford County Registry of Deeds at Book 919, Pages 210-213.

TRACT II:

A certain piece or parcel of land situate in Dover, County of Strafford and State of New Hampshire, bounded and described as follows:

Beginning at Varney Brook at the Northwest corner of land now or formerly of said Franklin G. Torr and Ralph W. Torr and running Northwesterly by said land a distance of 428 feet, more or less, to a marker at land formerly of Vigue; thence running Northerly by said land formerly of Vigue a distance of 110 feet, more or less, to a marker; thence running Southeasterly by land formerly of William O. Gillis and Marian T. Gillis to a marker at Varney Brook; thence running Southwesterly by said Varney Brook to the point of beginning.

MEANING AND INTENDING to convey the same premises as conveyed to the within Grantor, Franklin G. Torr by deed of William O. Gillis and Marian T. Gillis dated October 4, 1961 and recorded in the Strafford County Registry of Deeds at Book 738, Page 395.

FURTHER MEANING AND INTENDING to convey the same premises as conveyed to the within Grantor by deed of Ralph W. Torr dated January 25, 1973 and recorded in the Strafford County Registry of Deeds at Book 919, Pages 210-213.

TRACT III:

A certain piece or parcel of land situate off the Easterly side of Cushing Road in Dover, County of Strafford and State of New Hampshire. and more particularly bounded and described as follows:

Beginning at the Northeasterly corner of land formerly of Normand H. Glidden and Maria Glidden and running in an Easterly direction along land now or formerly of Raymond J. Vigue for a distance of 160 feet, more or less, to an iron pin at land of Torr sometimes known as Torr Trailer Park; thence in a Southerly direction along said Torr Trailer Park, so-called, a distance of 495 feet, more or less, to a concrete stake at land now or formerly of the State of New Hampshire; thence running in a Northwesterly direction along land of the State of New Hampshire 252 feet, more or less, to land now or formerly of Galen W. Nightingale; thence running along land formerly of Nightingale in a Northerly direction a distance of 95 feet, more or less, to a point at land formerly of Normand H. Glidden and Maria Glidden, thence continuing in the same direction along said Glidden land a distance of 240 feet, more or less, to the point of beginning.

The last described courses, along land of Nightingale and land of Glidden totaling 335 feet, more or less.

MEANING AND INTENDING to convey the same premises as conveyed to the within Grantor by deed of Normand H. Glidden and Maria Glidden dated April 9, 1962 and recorded in the Strafford County Registry of Deeds at Book 761, Page 172.

FURTHER MEANING AND INTENDING to convey the same premises as conveyed to the within Grantor by deed of Ralph W. Torr dated January 25, 1973 and recorded in the Strafford County Registry of Deeds at Book 919, Pages 210-213.

TRACT IV:

A certain piece or parcel of land situate in Dover, County of Strafford and State of New Hampshire on the Southeasterly side of the Old Dover Point Road, bounded and described as follows:

Beginning at a point on the Southeasterly side of said road at the Northeasterly corner of land now or formerly of Henry Gajewski; thence running in a generally Easterly direction by said road to a point at the Northwesterly corner of land now or formerly of Thomas Moreau; thence turning and running in a generally Southerly direction by said Moreau land to the Southwesterly corner of said Moreau; thence turning and running in a generally Easterly direction by land now or formerly of said Moreau and by tracts of land now or formerly of Dion Carabelas, George Fleming to Varney Brook, so-called, thence turning and running in a generally Southerly direction by said Varney Brook to other land of Torr; thence turning and running in a generally Westerly direction by said other land of Torr a distance of 400 feet, more or less, to a point by land formerly of William O. Gillis and Marian T. Gillis; thence turning and running a generally Northerly direction by land formerly of said Gillis a distance of 215 feet, more or less, to a point; thence turning and running in a generally Easterly direction by said Gillis land and by land now or formerly of said Gajewski, a distance of 250 feet, more or less, to the Southeasterly corner of said Gajewski land; thence turning and running in a generally Northerly direction by said Gajewski land a distance of 318 feet, more or less, to the point of beginning.

MEANING AND INTENDING to convey the same premises as conveyed to the within Grantor by deed of William O. Gillis and Marian T. Gillis dated January 22, 1964 and recorded in the Strafford County Registry of Deeds at Book 774, Page 78.

FURTHER MEANING AND INTENDING to convey the same premises as conveyed to the within Grantor by deed of Ralph W. Torr dated January 25, 1973 and recorded in the Strafford County Registry of Deeds at Book 919, Pages 210-213.

TRACT V:

A certain parcel of land situate in Dover, County of Strafford and State of New Hampshire, bounded and described as follows:

Beginning at an iron pipe set in the ground on the Southeasterly sideline of a proposed right of way to be a relocation of Cushing Road as shown on the lay-out of the Spaulding Turnpike dated 1954, which point is about 25 feet from the division line between land of the State Highway Department and land of said Torrs; thence running by said proposed right of way South 50° 38' East, 75 feet, more or less, to a point of curve; thence running by said proposed right of way on a curve to the right with radius of 275 feet, a distance of 25 feet, more or less, to an iron pipe set in the ground; thence turning and running North 44° 35' East 100 feet, more or less, by land formerly of one Noel to an iron pipe set in the ground, at land of Torr; thence turning and running North 50° 38' West 156.83 feet, more or less, by said Torr land to an iron pipe set in the ground; thence turning and running South 13° 1' West 107.64 feet, more or less, by said Torr land to an iron pipe set in the ground at the Southeasterly sideline of said proposed right of way and the point begun at.

MEANING AND INTENDING to convey the same premises as conveyed to the within Grantor by deed of Franklin G. Torr dated May 17, 1965 and recorded in the Strafford County Registry of Deeds at Book 795, Page 57.

FURTHER MEANING AND INTENDING to convey the same premises as conveyed to the within Grantor by deed of Ralph W. Torr dated January 25, 1973 and recorded in the Strafford County Registry of Deeds at Book 919, Pages 210-213.

The above-described tracts of land are subject, however, to easements to the Public Service Company of New Hampshire, and Granite State Gas Transmission, Inc., and all other outstanding easements, privileges and appurtenances belonging to the premises herein above described and of record, however the same shall apply.

This is not homestead property of the Grantor or his spouse.

WITNESS my hand this 16th day of December, 2016.

Thomas F. Torr

Witness

Franklin G. Torr

Franklin G. Torr

Witness

STATE OF NEW HAMPSHIRE
COUNTY OF STRAFFORD

Personally appeared the above named Franklin G. Torr and acknowledged the foregoing to be his free act and deed. Before me this 16th day of December, 2016.


Robert M. Shepard

Justice of the Peace/Notary Public
My Commission Expires:



Figure 3: Abutters

Unitil Right of Way | Dover, NH

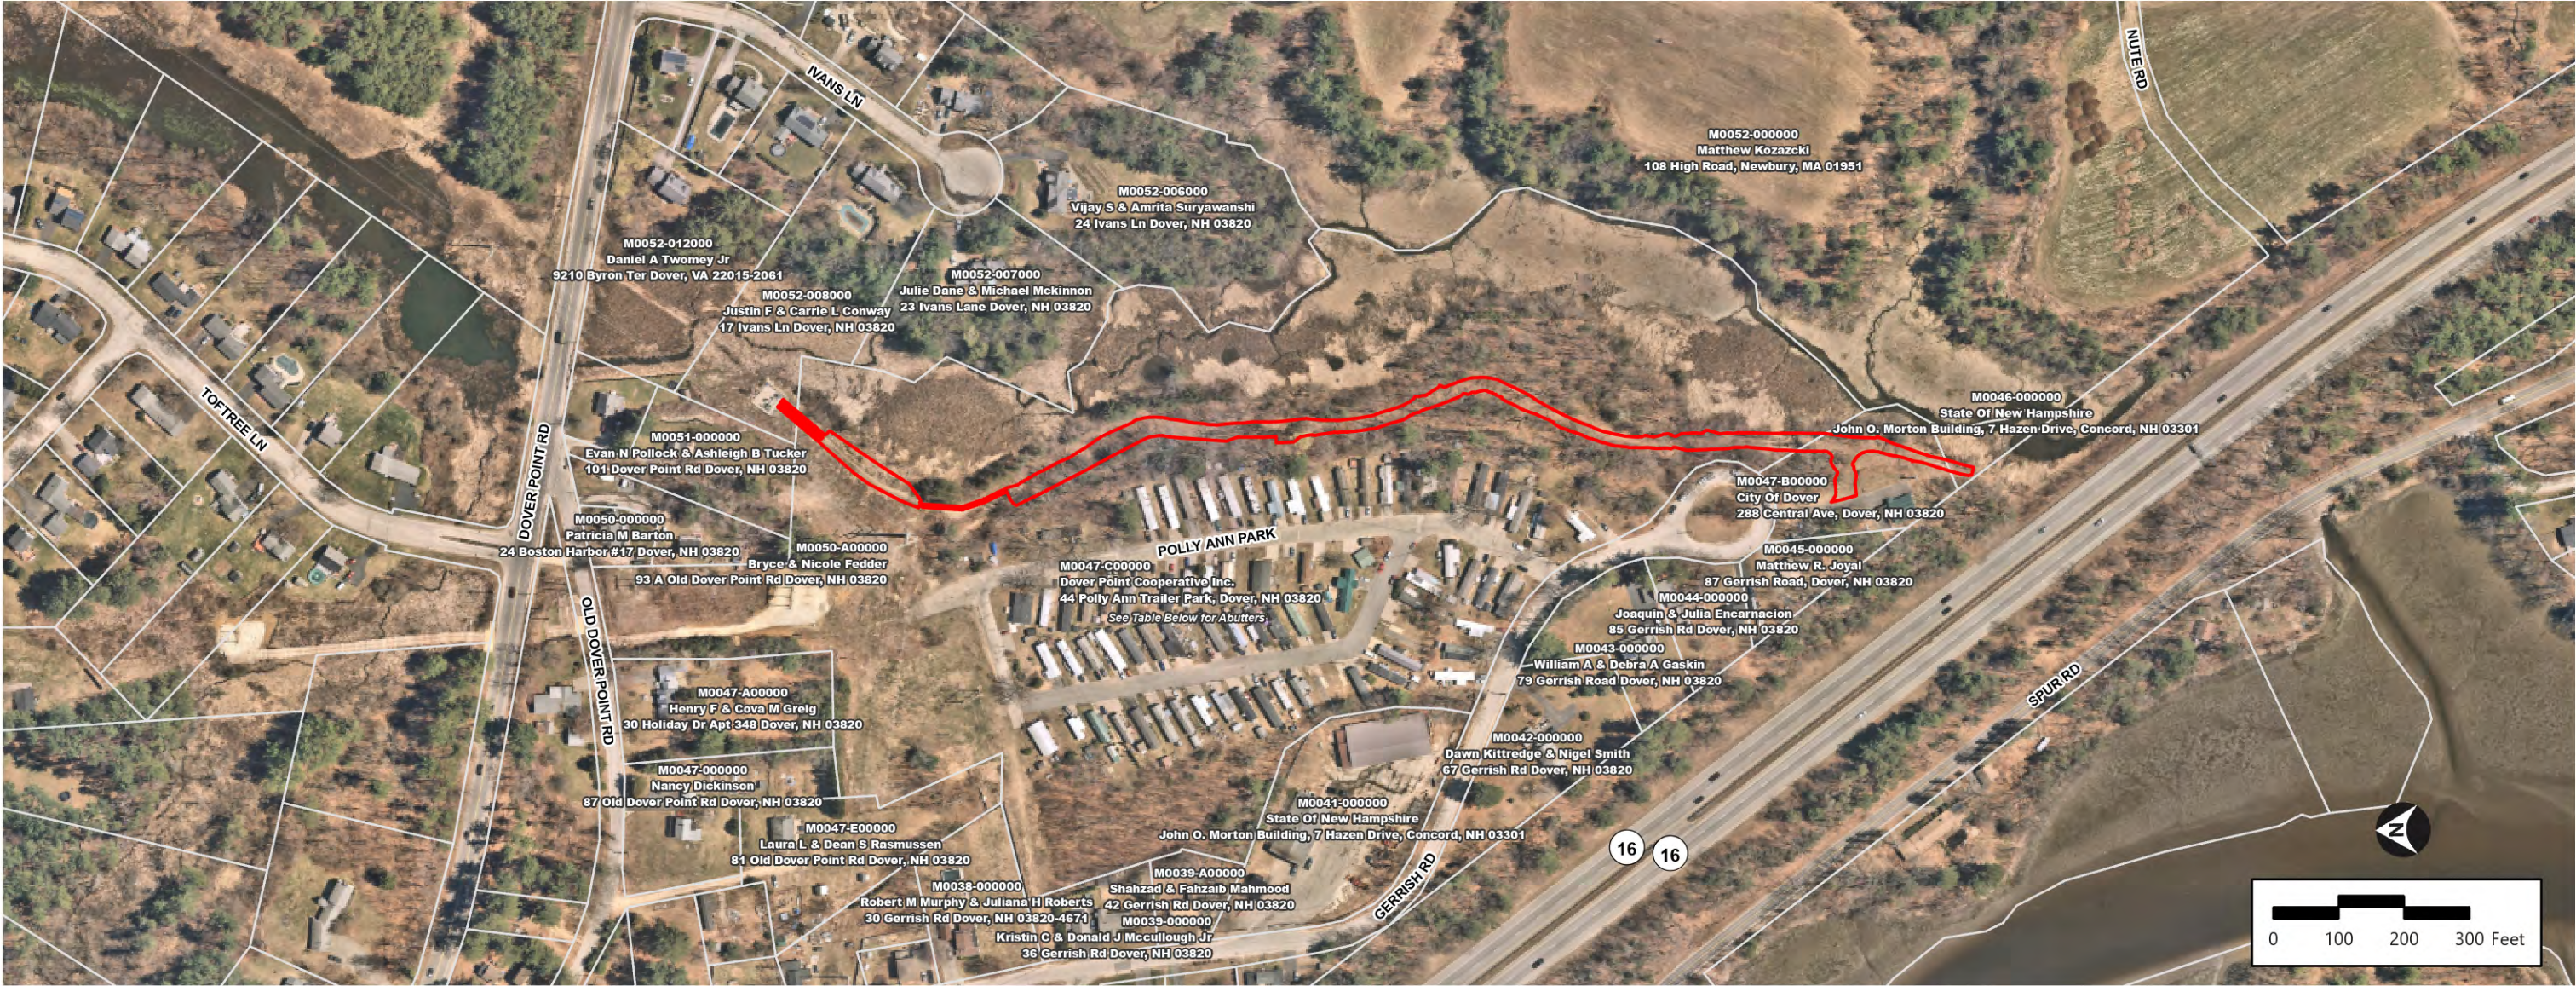

Parcel ID	Owner	Mailing Address
M0047-C00001	Ryan James Couch	1 Polly Ann Trailer Park, Dover, NH 03820
M0047-C00002	Michelle E Sayers Revocable Trust Of 202, C/O Jason Knowles	2 Polly Ann Trailer Pk Dover, NH 03820
M0047-C0003B	Donald N. & Marianne Sprague	3 Polly Ann Trailer Pk Dover, NH 03820
M0047-C00004	Estate Of Lisa Johnson, C/O William Johnson	2021 Scenic View Pass Dover, FL 33810-9203
M0047-C00006	Brian F. Bowie	6 Polly Ann Trailer Pk Dover, NH 03820
M0047-C00007	Shane Waters	7 Polly Ann Trailer Park Dover, NH 03820
M0047-C00010	Isabelle C Champoux, Isabelle C Champoux Revocable Trust	P O Box 5854 Dover, MA 01952
M0047-C00011	Gary Storms	11 Polly Ann Trailer Pk Dover, NH 03820
M0047-C00012	Leslie D. & Nancy J. Cooper	27 Highland St Dover, NH 03833
M0047-C00014	Lehana Anderson	14 Polly Ann Trailer Pk Dover, NH 03820
M0047-C00015	Diane Bova	15 Polly Ann Trailer Park Dover, NH 03820
M0047-C00016	George M. & Robin A Morris	16 Polly Ann Trailer Pk Dover, NH 03820
M0047-C0017A	Gayle Pattiasina	17 Polly Ann Trailer Pk Dover, NH 03820
M0047-C00018	Jerome J. Steffen	18 Polly Ann Trailer Pk Dover, NH 03820
M0047-C00019	James Johnson	19 Polly Ann Trailer Park Dover, NH 03820
M0047-C00020	Zulay Elason	20 Polly Ann Trailer Pk Dover, NH 03820
M0047-C00021	Diana Howland	21 Polly Ann Pk Dover, NH 03820
M0047-C0022A	Frank A. And Amy M. Denovellis	22 Polly Ann Trailer Pk Dover, NH 03820
M0047-C00023A	Brynn K. Livingston	23 Polly Ann Trailer Pk Dover, NH 03820
M0047-C00024	Caroliann M. Varnasse	24 Polly Ann Trailer Pk Dover, NH 03820
M0047-C00025	William Standish	25 Polly Ann Trailer Pk Dover, NH 03820
M0047-C00026	Bryan Chambers	26 Polly Ann Trailer Pk Dover, NH 03820
M0047-C00027	Thomas & Kathleen Roberts	27 Polly Ann Trailer Park Dover, NH 03820
M0047-C00028	Nancy Kirtland	28 Polly Ann Trailer Pk Dover, NH 03820
M0047-C0029A	Normand P. Croteau	29 Polly Ann Trailer Pk Dover, NH 03820

Parcel ID	Owner	Mailing Address
M0047-C00030	Joseph G & Deanna M Gagnon	30 Polly Ann Trailer Pk Dover, NH 03820
M0047-C0031A	Daniel Malzahn	31 Polly Ann Trailer Pk Dover, NH 03820
M0047-C00032	Keith & Tonia Pelletier	32 Polly Ann Trailer Pk Dover, NH 03820
M0047-C00033	Susan & Joseph O'Brien	33 Polly Ann Trailer Pk Dover, NH 03820
M0047-C00034	Jeffrey L & Lee C Fitzgerald	34 Polly Ann Trailer Pk Dover, NH 03820
M0047-C00035	Peter Hayes	35 Polly Ann Trailer Pk Dover, NH 03820
M0047-C00037	Aaron Rivals	37 Polly Ann Trailer Pk Dover, NH 03820
M0047-C00038	Jeremy Bova	38 Polly Ann Trailer Pk Dover, NH 03820
M0047-C00039	Elizabeth A Donohue	39 Polly Ann Trailer Pk Dover, NH 03820
M0047-C00040	Michelle Gladden	40 Polly Ann Trailer Pk Dover, NH 03820
M0047-C00041	Steven L Yeaton	41 Polly Ann Trailer Pk Dover, NH 03820
M0047-C0042A	Katelyn Williamson & Joy Dudley	42 Polly Ann Trailer Pk Dover, NH 03820
M0047-C0043A	Paul Koppenhaver	43A Polly Ann Trailer Pk Dover, NH 03820
M0047-C00043	John Huerkamp	43B Polly Ann Trailer Pk Dover, NH 03820
M0047-C00044	Franklin G. Torr	1 Old Littleworth Rd Dover, NH 03820
M0047-C0046A	Christopher J. Renner	46 Polly Ann Trailer Pk Dover, NH 03820
M0047-C00047	Steven F & Robert S Heher	47 Polly Ann Trailer Pk Dover, NH 03820
M0047-C00048	Derek Fisher	48 Polly Ann Trailer Pk Dover, NH 03820-4678
M0047-C00049	Ruth Wallace	49 Polly Ann Trailer Pk Dover, NH 03820
M0047-C00050	Charles F Barrett II	5 Highpointe Cir Dover, ME 03904-5446
M0047-C00051	Franklin G. Torr	1 Old Littleworth Rd Dover, NH 03820
M0047-C00052A	Scott T Littlefield	52 Polly Ann Trailer Pk Dover, NH 03820
M0047-C00053	Leuyan & Veronica Schulman	3393 Rossi Ct Dover, FL 33417
M0047-C00054A	Tamara-Lynne Paquette	54 Polly Ann Trailer Pk Dover, NH 03820
M0047-C00055	Laurie Ann Smith	32 Old Dover Rd Dover, NH 03867-3444

Parcel ID	Owner	Mailing Address
M0047-C00056	Ledith Moore	56 Polly Ann Trailer Pk Dover, NH 03820
M0047-C00057	Dover Point Cooperative Inc. See Table Below For Abutters.	44 Polly Ann Trailer Park Dover, NH 03820
M0047-C00058A	Margaret A Mckenney	58 Polly Ann Trailer Pk Dover, NH 03820
M0047-C00059	Bryan Buchanan	59 Polly Ann Trailer Park Dover, NH 03820
M0047-C00060	Joy J Christie & James R McLaughlin	60 Polly Ann Trailer Park Dover, NH 03820
M0047-C00061A	Philip M Racic & Heather J Piazza	61 Polly Ann Trailer Pk Dover, NH 03820
M0047-C00062	Mike Bresnahan	62 Polly Ann Trailer Pk Dover, NH 03820
M0047-C00063	Jason B & Tasha R Robinson	63 Polly Ann Trailer Pk Dover, NH 03820-4679
M0047-C00064	Dana & David P Veilleux	64 Polly Ann Trailer Park Dover, NH 03820
M0047-C00065	Rebecca L Ouellette	65 Polly Ann Trailer Park Dover, NH 03820
M0047-C00066	Linda Clark	66 Polly Ann Trailer Pk Dover, NH 03820
M0047-C00067	Richard Clark	67 Polly Ann Trailer Park Dover, NH 03820
M0047-C00068A	John Bonbola	68 Polly Ann Trailer Pk Dover, NH 03820
M0047-C00069	Diane R Davidson	69 Polly Ann Trailer Pk Dover, NH 03820
M0047-C00070	Linda Cloutier	70 Polly Ann Trailer Pk Dover, NH 03820
M0047-C00071	Brahim Eddib	71 Polly Ann Trailer Pk Dover, NH 03820
M0047-C00072	Kathryn E & Edgar F Heselbarth	73 Polly Ann Trailer Park Dover, NH 03820
M0047-C00073	Kathryn E & Edgar F Heselbarth	73 Polly Ann Trailer Park Dover, NH 03820
M0047-C00074	Frank Torr	1 Old Littleworth Rd Dover, NH 03820
M0047-C00075	Greta Wittman	75 Polly Ann Trailer Park Dover, NH 03820
M0047-C00076	Steven J Mancini	76 Polly Ann Trailer Pk Dover, NH 03820
M0047-C00077	Lucy Ann Parkman	77 Polly Ann Trailer Pk Dover, NH 03820
M0047-C00078	Judy Robinson	78 Polly Ann Trailer Pk Dover, NH 03820

Project Area
Parcel Boundary

Abutting Property

30 GERRISH RD DOVER, NH 03820-4671
36 GERRISH RD DOVER, NH 03820
42 GERRISH RD DOVER, NH 03820
50 GERRISH RD DOVER, NH 03820
67 GERRISH RD DOVER, NH 03820
79 GERRISH ROAD DOVER, NH 03820
85 GERRISH RD DOVER, NH 03820
87 Gerrish Road, Dover, NH 03820
87A Gerrish Road, Dover, NH 03820
89 Gerrish Road, Dover, NH 03820
Dover Point Road, Dover, NH 03820
Gerrish Road, Dover, NH 03820
1 Polly Ann Trailer Park, Dover, NH 03820
2 POLLY ANN TRAILER PK DOVER, NH 03820
3 POLLY ANN TRAILER PK DOVER, NH 03820
4 POLLY ANN TRAILER PK DOVER, NH 03820
6 POLLY ANN TRAILER PK DOVER, NH 03820
7 POLLY ANN TRAILER PARK DOVER, NH 03820
10 POLLY ANN TRAILER PARK DOVER, NH 03820
11 POLLY ANN TRAILER PK DOVER, NH 03820
12 POLLY ANN TRAILER PK DOVER, NH 03820
14 POLLY ANN TRAILER PK DOVER, NH 03820
15 POLLY ANN TRAILER PARK DOVER, NH 03820
16 POLLY ANN TRAILER PK DOVER, NH 03820
17 POLLY ANN TRAILER PK DOVER, NH 03820
18 POLLY ANN TRAILER PK DOVER, NH 03820
19 POLLY ANN TRAILER PARK DOVER, NH 03820
20 POLLY ANN TRAILER PK DOVER, NH 03820
21 POLLY ANN TRAILER PK DOVER, NH 03820
22 POLLY ANN TRAILER PK DOVER, NH 03820
23 POLLY ANN TRAILER PK DOVER, NH 03820
24 POLLY ANN TRAILER PK DOVER, NH 03820
25 POLLY ANN TRAILER PK DOVER, NH 03820
26 POLLY ANN TRAILER PK DOVER, NH 03820
27 POLLY ANN TRAILER PARK DOVER, NH 03820
28 POLLY ANN TRAILER PK DOVER, NH 03820
29 POLLY ANN TRAILER PK DOVER, NH 03820
30 POLLY ANN TRAILER PK DOVER, NH 03820
31 POLLY ANN TRAILER PK DOVER, NH 03820
32 POLLY ANN TRAILER PK DOVER, NH 03820
33 POLLY ANN TRAILER PK DOVER, NH 03820
34 POLLY ANN TRAILER PK DOVER, NH 03820
35 POLLY ANN TRAILER PK DOVER, NH 03820
37 POLLY ANN TRAILER PK DOVER, NH 03820
38 POLLY ANN TRAILER PK DOVER, NH 03820
39 POLLY ANN TRAILER PK DOVER, NH 03820
40 POLLY ANN TRAILER PK DOVER, NH 03820
41 POLLY ANN TRAILER PK DOVER, NH 03820
42 POLLY ANN TRAILER PK DOVER, NH 03820
43A POLLY ANN TRAILER PK DOVER, NH 03820

Owner

ROBERT M MURPHY & JULIANA H ROBERTS
KRISTIN C & DONALD J MCCULLOUGH JR
SHAHZAD & FAHZAIB MAHMOOD
STATE OF NEW HAMPSHIRE
DAWN KITTREDGE & NIGEL SMITH
WILLIAM A & DEBRA A GASKIN
JOAQUIN & JULIA ENCARNACION
Matthew R. Joyal
City of Dover
State of New Hampshire
Matthew Kozacki
Dover Point Cooperative Inc.
Ryan James Couch
MICHELLE E SAYERS REVOCABLE TRUST OF 202, C/O JASON KNOWLES
Donald N. & Marianne Sprague
Estate of Lisa Johnson, C/O William Johnson
Brian F. Bowie
Shane Waters
ISABELLE C CHAMPOUX, ISABELLE C CHAMPOUX REVOCABLE TRUST
GARY STORMS
LESLIE D. & NANCY J. COOPER
LEHANA ANDERSON
DIANE BOVA
GEORGE M. & ROBIN A MORRIS
GAYLE PATTIASINA
JEROME J. STEFFEN
JAMES JOHNSON
ZULAY ELIASON
DIANA HOWLAND
FRANK A. AND AMY M. DENOVELLIS
BRYNNE K. LIVINGSTON
CAROLLANN M. VANASSE
WILLIAM STANDISH
BRYAN CHAMBERS
THOMAS & KATHLEEN ROBERTS
NANCY KIRTLAND
NORMAND P. CROTEAU
JOSPEH G & DEANNA M GAGNON
DANIEL MALZAHN
KEITH & TONIA PELLETIER
SUSAN & JOSEPH O'BRIEN
JEFFREY L & LEE C FITZGERALD
PETER HAYES
AARON RIVAIS
JEREMY BOVA
ELIZABETH A DONOHUE
MICHELLE GLADDEN
STEVEN L YEATON
KATELYN WILLIAMSON & JOY DUDLEY
PAUL KOPPENHAVER

Parcel ID

M0038-000000
M0039-000000
M0039-A00000
M0041-000000
M0042-000000
M0043-000000
M0044-000000
M0045-000000
M0047-B00000
M0046-000000
M0052-000000
M0047-C00000
M0047-C00001
M0047-C00002
M0047-C0003B
M0047-C00004
M0047-C00006
M0047-C00007
M0047-C00010
M0047-C00011
M0047-C00012
M0047-C00014
M0047-C00015
M0047-C00016
M0047-C0017A
M0047-C00018
M0047-C00019
M0047-C00020
M0047-C00021
M0047-C0022A
M0047-C0023A
M0047-C00024
M0047-C00025
M0047-C00026
M0047-C00027
M0047-C00028
M0047-C0029A
M0047-C00030
M0047-C0031A
M0047-C00032
M0047-C00033
M0047-C00034
M0047-C00035
M0047-C00037
M0047-C00038
M0047-C00039
M0047-C00040
M0047-C00041
M0047-C0042A
M0047-C0043A

Mailing Address

30 GERRISH RD DOVER, NH 03820-4671
36 GERRISH RD DOVER, NH 03820
42 GERRISH RD DOVER, NH 03820
John O. Morton Building, 7 Hazen Drive, Concord, NH 03301
67 GERRISH RD DOVER, NH 03820
79 GERRISH ROAD DOVER, NH 03820
85 GERRISH RD DOVER, NH 03820
87 Gerrish Road, Dover, NH 03820
288 Central Ave, Dover, NH 03820
John O. Morton Building, 7 Hazen Drive, Concord, NH 03301
108 High Road, Newbury, MA 01951
44 Polly Ann Trailer Park, Dover, NH, 03820
1 Polly Ann Trailer Park, Dover, NH 03820
2 POLLY ANN TRAILER PK DOVER, NH 03820
3 POLLY ANN TRAILER PK DOVER, NH 03820
2021 SCENIC VIEW PASS DOVER, FL 33810-9203
6 POLLY ANN TRAILER PK DOVER, NH 03820
7 POLLY ANN TRAILER PARK DOVER, NH 03820
P O BOX 5854 DOVER, MA 01952
11 POLLY ANN TRAILER PK DOVER, NH 03820
27 HIGHLAND ST DOVER, NH 03833
14 POLLY ANN TRAILER PK DOVER, NH 03820
15 POLLY ANN TRAILER PARK DOVER, NH 03820
16 POLLY ANN TRAILER PK DOVER, NH 03820
17 POLLY ANN TRAILER PK DOVER, NH 03820
18 POLLY ANN TRAILER PK DOVER, NH 03820
19 POLLY ANN TRAILER PARK DOVER, NH 03820
20 POLLY ANN TRAILER PK DOVER, NH 03820
21 POLLY ANN PK DOVER, NH 03820
22 POLLY ANN TRAILER PK DOVER, NH 03820
23 POLLY ANN TRAILER PK DOVER, NH 03820
24 POLLY ANN TRAILER PK DOVER, NH 03820
25 POLLY ANN TRAILER PK DOVER, NH 03820
26 POLLY ANN TRAILER PK DOVER, NH 03820
27 POLLY ANN TRAILER PARK DOVER, NH 03820
28 POLLY ANN TRAILER PK DOVER, NH 03820
29 POLLY ANN TRAILER PK DOVER, NH 03820
30 POLLY ANN TRAILER PK DOVER, NH 03820
31 POLLY ANN TRAILER PK DOVER, NH 03820
32 POLLY ANN TRAILER PK DOVER, NH 03820
33 POLLY ANN TRAILER PK DOVER, NH 03820
34 POLLY ANN TRAILER PK DOVER, NH 03820
35 POLLY ANN TRAILER PK DOVER, NH 03820
37 POLLY ANN TRAILER PK DOVER, NH 03820
38 POLLY ANN TRAILER PK DOVER, NH 03820
39 POLLY ANN TRAILER PK DOVER, NH 03820
40 POLLY ANN TRAILER PK DOVER, NH 03820
41 POLLY ANN TRAILER PK DOVER, NH 03820
42 POLLY ANN TRAILER PK DOVER, NH 03820
43A POLLY ANN TRAILER PK DOVER, NH 03820

43B POLLY ANN TRAILER PK DOVER, NH 03820	JOHN HUERKAMP	M0047-C00043	43B POLLY ANN TRAILER PK DOVER, NH 03820
44 POLLY ANN TRAILER PK DOVER, NH 03820	FRANKLIN G. TORR	M0047-C00044	1 OLD LITTLEWORTH RD DOVER, NH 03820
46 POLLY ANN TRAILER PK DOVER, NH 03820	CHRISTOPHER J. RENNER	M0047-C0046A	46 POLLY ANN TRAILER PK DOVER, NH 03820
47 POLLY ANN TRAILER PK DOVER, NH 03820	STEVEN F& ROBERT S HEHER	M0047-C00047	47 POLLY ANN TRAILER PK DOVER, NH 03820
48 POLLY ANN TRAILER PK DOVER, NH 03820-4678	DEREK FISHER	M0047-C00048	48 POLLY ANN TRAILER PK DOVER, NH 03820-4678
49 POLLY ANN TRAILER PK DOVER, NH 03820	RUTH WALLACE	M0047-C00049	49 POLLY ANN TRAILER PK DOVER, NH 03820
50 POLLY ANN TRAILER PK DOVER, NH 03820	CHARLES F BARRETT II	M0047-C00050	5 HIGHPOINTE CIR DOVER, ME 03904-5446
51 POLLY ANN TRAILER PK DOVER, NH 03820	FRANKLIN G. TORR	M0047-C00051	1 OLD LITTLEWORTH RD DOVER, NH 03820
52 POLLY ANN TRAILER PK DOVER, NH 03820	SCOTT T LITTLEFIELD	M0047-C0052A	52 POLLY ANN TRAILER PK DOVER, NH 03820
53 POLLY ANN TRAILER PK DOVER, NH 03820	LEUYAN & VERONICA SCHULMAN	M0047-C00053	3393 ROSSI CT DOVER, FL 33417
54 POLLY ANN TRAILER PK DOVER, NH 03820	TAMARA-LYNNE PAQUETTE	M0047-C0054A	54 POLLY ANN TRAILER PK DOVER, NH 03820
55 POLLY ANN TRAILER PK DOVER, NH 03820	LAURIE ANN SMITH	M0047-C00055	32 OLD DOVER RD DOVER, NH 03867-3444
56 POLLY ANN TRAILER PK DOVER, NH 03820	LEDITH MOORE	M0047-C00056	56 POLLY ANN TRAILER PK DOVER, NH 03820
57 POLLY ANN TRAILER PK DOVER, NH 03820	Dover Point Cooperative Inc.	M0047-C00057	44 POLLY ANN TRAILER PARK DOVER, NH 03820
58 POLLY ANN TRAILER PK DOVER, NH 03820	MARGARET A MCKENNEY	M0047-C0058A	58 POLLY ANN TRAILER PK DOVER, NH 03820
59 POLLY ANN TRAILER PARK DOVER, NH 03820	BRYAN BUCHANAN	M0047-C00059	59 POLLY ANN TRAILER PARK DOVER, NH 03820
60 POLLY ANN TRAILER PARK DOVER, NH 03820	JOY J CHRISTIE &, JAMES R MCLAUGHLIN	M0047-C00060	60 POLLY ANN TRAILER PARK DOVER, NH 03820
61 POLLY ANN TRAILER PK DOVER, NH 03820	PHILIP M RACIC & HEATHER J PIAZZA	M0047-C0061A	61 POLLY ANN TRAILER PK DOVER, NH 03820
62 POLLY ANN TRAILER PK DOVER, NH 03820	MIKE BRESNAHAN	M0047-C00062	62 POLLY ANN TRAILER PK DOVER, NH 03820
63 POLLY ANN TRAILER PK DOVER, NH 03820-4679	JASON B & TESHA R ROBINSON	M0047-C00063	63 POLLY ANN TRAILER PK DOVER, NH 03820-4679
64 POLLY ANN TRAILER PARK DOVER, NH 03820	DANA & DAVID P VEILLEUX	M0047-C00064	64 POLLY ANN TRAILER PARK DOVER, NH 03820
65 POLLY ANN TRAILER PARK DOVER, NH 03820	REBECCA L OUELLETTE	M0047-C00065	65 POLLY ANN TRAILER PARK DOVER, NH 03820
66 POLLY ANN TRAILER PK DOVER, NH 03820	LINDA CLARK	M0047-C00066	66 POLLY ANN TRAILER PK DOVER, NH 03820
67 POLLY ANN TRAILER PARK DOVER, NH 03820	RICHARD CLARK	M0047-C00067	67 POLLY ANN TRAILER PARK DOVER, NH 03820
68 POLLY ANN TRAILER PK DOVER, NH 03820	JOHN BONDOLA	M0047-C0068A	68 POLLY ANN TRAILER PK DOVER, NH 03820
69 POLLY ANN TRAILER PK DOVER, NH 03820	DIANE R DAVIDSON	M0047-C00069	69 POLLY ANN TRAILER PK DOVER, NH 03820
70 POLLY ANN TRAILER PK DOVER, NH 03820	LINDA CLOUTIER	M0047-C00070	70 POLLY ANN TRAILER PK DOVER, NH 03820
71 POLLY ANN TRAILER PK DOVER, NH 03820	BRAHIM EDDIB	M0047-C00071	71 POLLY ANN TRAILER PK DOVER, NH 03820
72 POLLY ANN TRAILER PARK DOVER, NH 03820	KATHRYN E & EDGAR F HESELBARTH	M0047-C00072	73 POLLY ANN TRAILER PARK DOVER, NH 03820
73 POLLY ANN TRAILER PARK DOVER, NH 03820	KATHRYN E & EDGAR F HESELBARTH	M0047-C00073	73 POLLY ANN TRAILER PARK DOVER, NH 03820
74 POLLY ANN TRAILER PARK DOVER, NH 03820	FRANK TORR	M0047-C00074	1 OLD LITTLEWORTH RD DOVER, NH 03820
75 POLLY ANN TRAILER PARK DOVER, NH 03820	GRETA WITTMAN	M0047-C00075	75 POLLY ANN TRAILER PARK DOVER, NH 03820
76 POLLY ANN TRAILER PK DOVER, NH 03820	STEVEN J MANCINI	M0047-C00076	76 POLLY ANN TRAILER PK DOVER, NH 03820
77 POLLY ANN TRAILER PK DOVER, NH 03820	LUCY ANN PARKMAN	M0047-C00077	77 POLLY ANN TRAILER PK DOVER, NH 03820
78 POLLY ANN TRAILER PK DOVER, NH 03820	JUDY ROBINSON	M0047-C00078	78 POLLY ANN TRAILER PK DOVER, NH 03820
70 GERRISH RD, DOVER, NH 03820	MARTHA E & MARK E MCDONOUGH	M0047-C0001A	82 DUDLEY RD DOVER, NH 03833
72 GERRISH RD, DOVER, NH 03820	JOSHUA STONE	M0047-C0002A	72 GERRISH RD #22 DOVER, NH 03820
74 GERRISH RD DOVER, NH 03820	DOROTHY & ZACH WENTWORTH	M0047-C0003A	74 GERRISH RD DOVER, NH 03820
5 IVANS LN DOVER, NH 03820	DANIEL A TWOMEY JR	M0052-012000	9210 BYRON TER DOVER, VA 22015-2061
17 IVANS LN DOVER, NH 03820	JUSTIN F & CARRIE L CONWAY	M0052-008000	17 IVANS LN DOVER, NH 03820
23 IVANS LANE DOVER, NH 03820	JULIE DANE & MICHAEL MCKINNON	M0052-007000	23 IVANS LANE DOVER, NH 03820
24 IVANS LN DOVER, NH 03820	VIJAY S & AMRITA SURYAWANSHI	M0052-006000	24 IVANS LN DOVER, NH 03820
101 DOVER POINT RD DOVER, NH 03820	EVAN N POLLOCK & ASHLEIGH B TUCKER	M0051-000000	101 DOVER POINT RD DOVER, NH 03820
81 OLD DOVER POINT RD DOVER, NH 03820	LAURA L & DEAN S RASMUSSEN	M0047-E00000	81 OLD DOVER POINT RD DOVER, NH 03820
87 OLD DOVER POINT RD DOVER, NH 03820	NANCY DICKINSON	M0047-000000	87 OLD DOVER POINT RD DOVER, NH 03820
91 OLD DOVER POINT RD DOVER, NH 03820	HENRY F & COVA M GREIG	M0047-A00000	30 HOLIDAY DR APT 348 DOVER, NH 03820
93 OLD DOVER POINT RD DOVER, NH 03820	PATRICIA M BARTON	M0050-000000	24 BOSTON HARBOR #17 DOVER, NH 03820
93 A OLD DOVER POINT RD DOVER, NH 03820	BRYCE & NICOLE FEDDER	M0050-A00000	93 A OLD DOVER POINT RD DOVER, NH 03820

Site Plans

Issued for	Permitting
Date Issued	January 19, 2024
Latest Issue	January 19, 2024

Unitil Gas Transmission Pipe Replacement, Right-of-Way Road Replacement, and Appurtenant Station Construction

Gerrish Road
Dover, New Hampshire



Applicant

Unitil Granite State Gas Transmission
325 West Road
Portsmouth, NH 03801

Assessor's Map: M-47
Lot: B-0, C-0

Sheet Index

No.	Drawing Title	Latest Issue
C1.01	Legend and General Notes	1/19/2024
C2.00	Overall Site Plan	1/19/2024
C2.01	Site Plan 1	1/19/2024
C2.02	Site Plan 2	1/19/2024
C2.03	Site Plan 3	1/19/2024
C2.04	Site Plan 4	1/19/2024
C3.01	Erosion & Sediment Control Plan 1	1/19/2024
C3.02	Erosion & Sediment Control Plan 2	1/19/2024
C3.03	Erosion & Sediment Control Plan 3	1/19/2024
C3.04	Erosion & Sediment Control Plan 4	1/19/2024
C4.01	Site Details 1	1/19/2024
C4.02	Site Details 2	1/19/2024

Reference Drawings

No.	Drawing Title	Latest Issue
7342D	Topographic Plan for Process Pipeline Services Inc. of the Varney Brook Station Gas Line	6/21/2022

New England Cottontail (Sylvilagus transitionalis) (New Hampshire State-Endangered)



- Adults are 15-17" in length
- Brown and gray coat that does NOT change color with the seasons.
- Black spot between the ears is sometimes visible but not always present.
- Can be mistaken for non-native Eastern cottontails.

Please report sightings to NH Fish and Game at RAARP@wildlife.nh.gov or at 603-271-2461. Photo documentation, location, and date/time of observation is helpful.

vhb.com



2 Bedford Farms Drive
Suite 200
Bedford, NH 03110
603.391.3900


Survey

Doucet Survey
102 Kent Place
Newmarket, NH 030857
603.659.6590

Geotechnical Consultant

SWCole
13 Delta Drive
Unit 8
Londonderry, NH 03053
413.222.1675



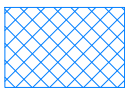

WETLAND IMPACTS




PREVIOUSLY DEVELOPED
UPLAND TIDAL BUFFER ZONE
IMPACTS

Resource Area Impacts

WETLAND IMPACTS	17015	SF
-----------------	-------	----

PREVIOUSLY DEVELOPED TIDAL BUFFER ZONE IMPACTS	22758	SF
--	-------	----

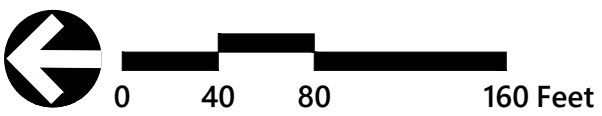

Unitil Gas Transmission
Pipe Replacement,
Right-of-Way Road
Replacement, and
Appurtenant Station
Construction

Gerrish Road
Dover, New Hampshire

No.	Revision	Date	Apprd.

Designed by	TMD	Checked by	EKG
-------------	-----	------------	-----

Issued for	Permitting	Date	January 19, 2024
------------	------------	------	------------------

Not Approved for Construction


Overall Site Plan





C2.00


Sheet 2 of 12

Project Number
16035.00

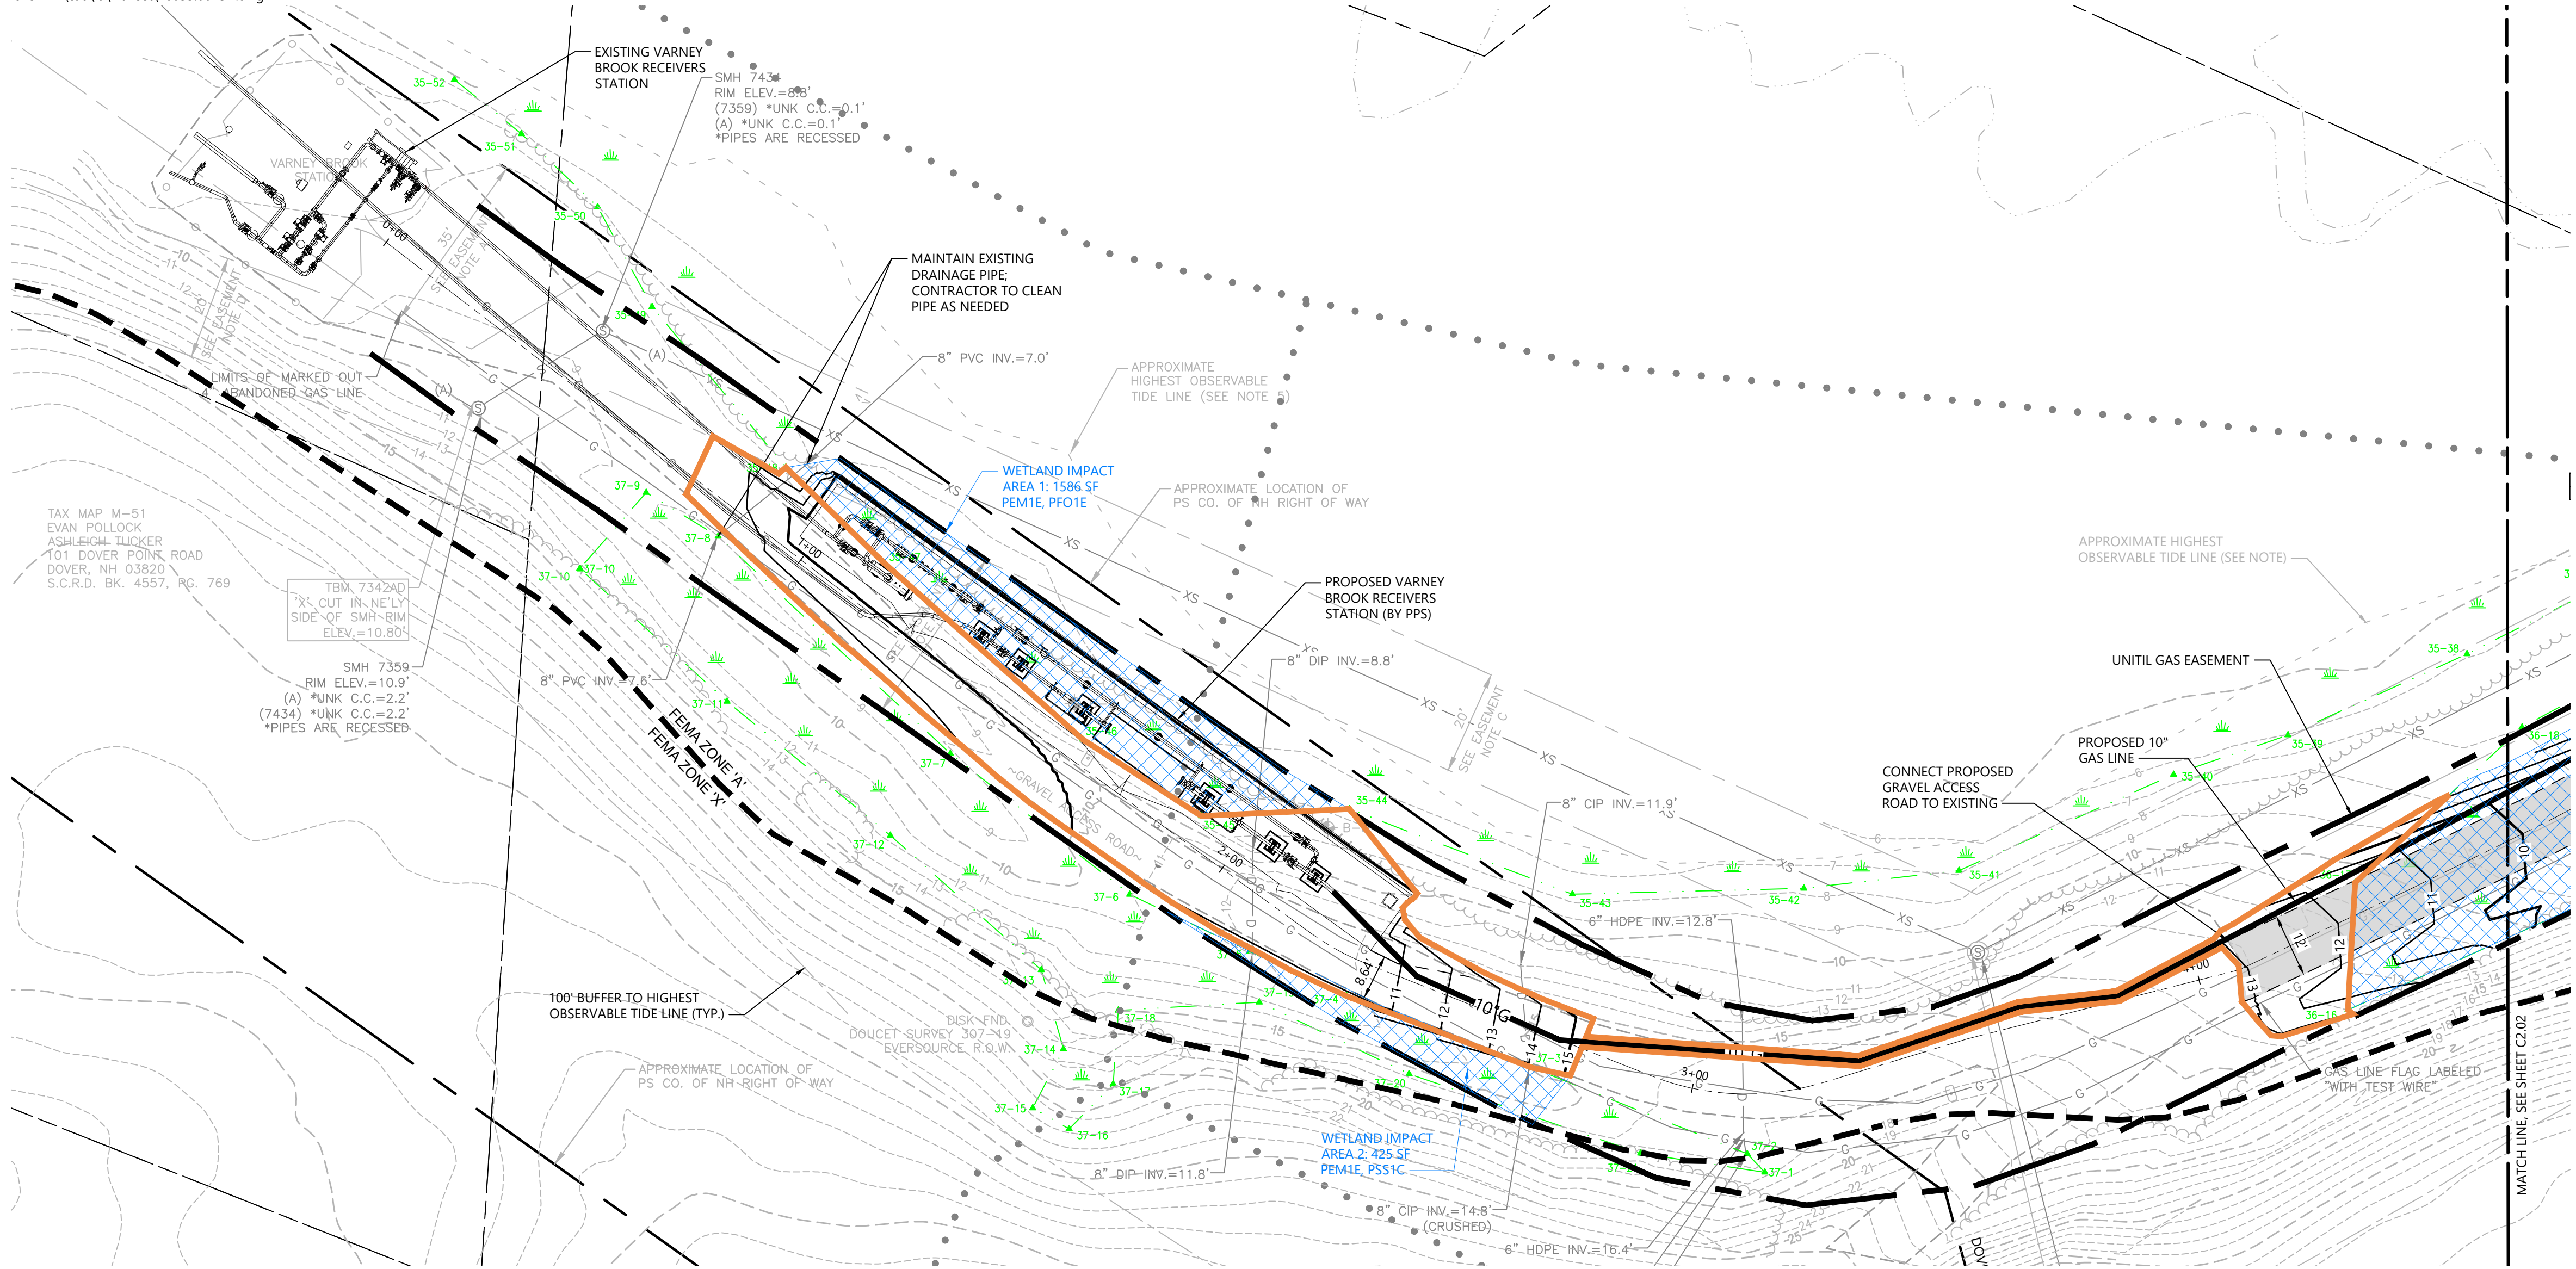

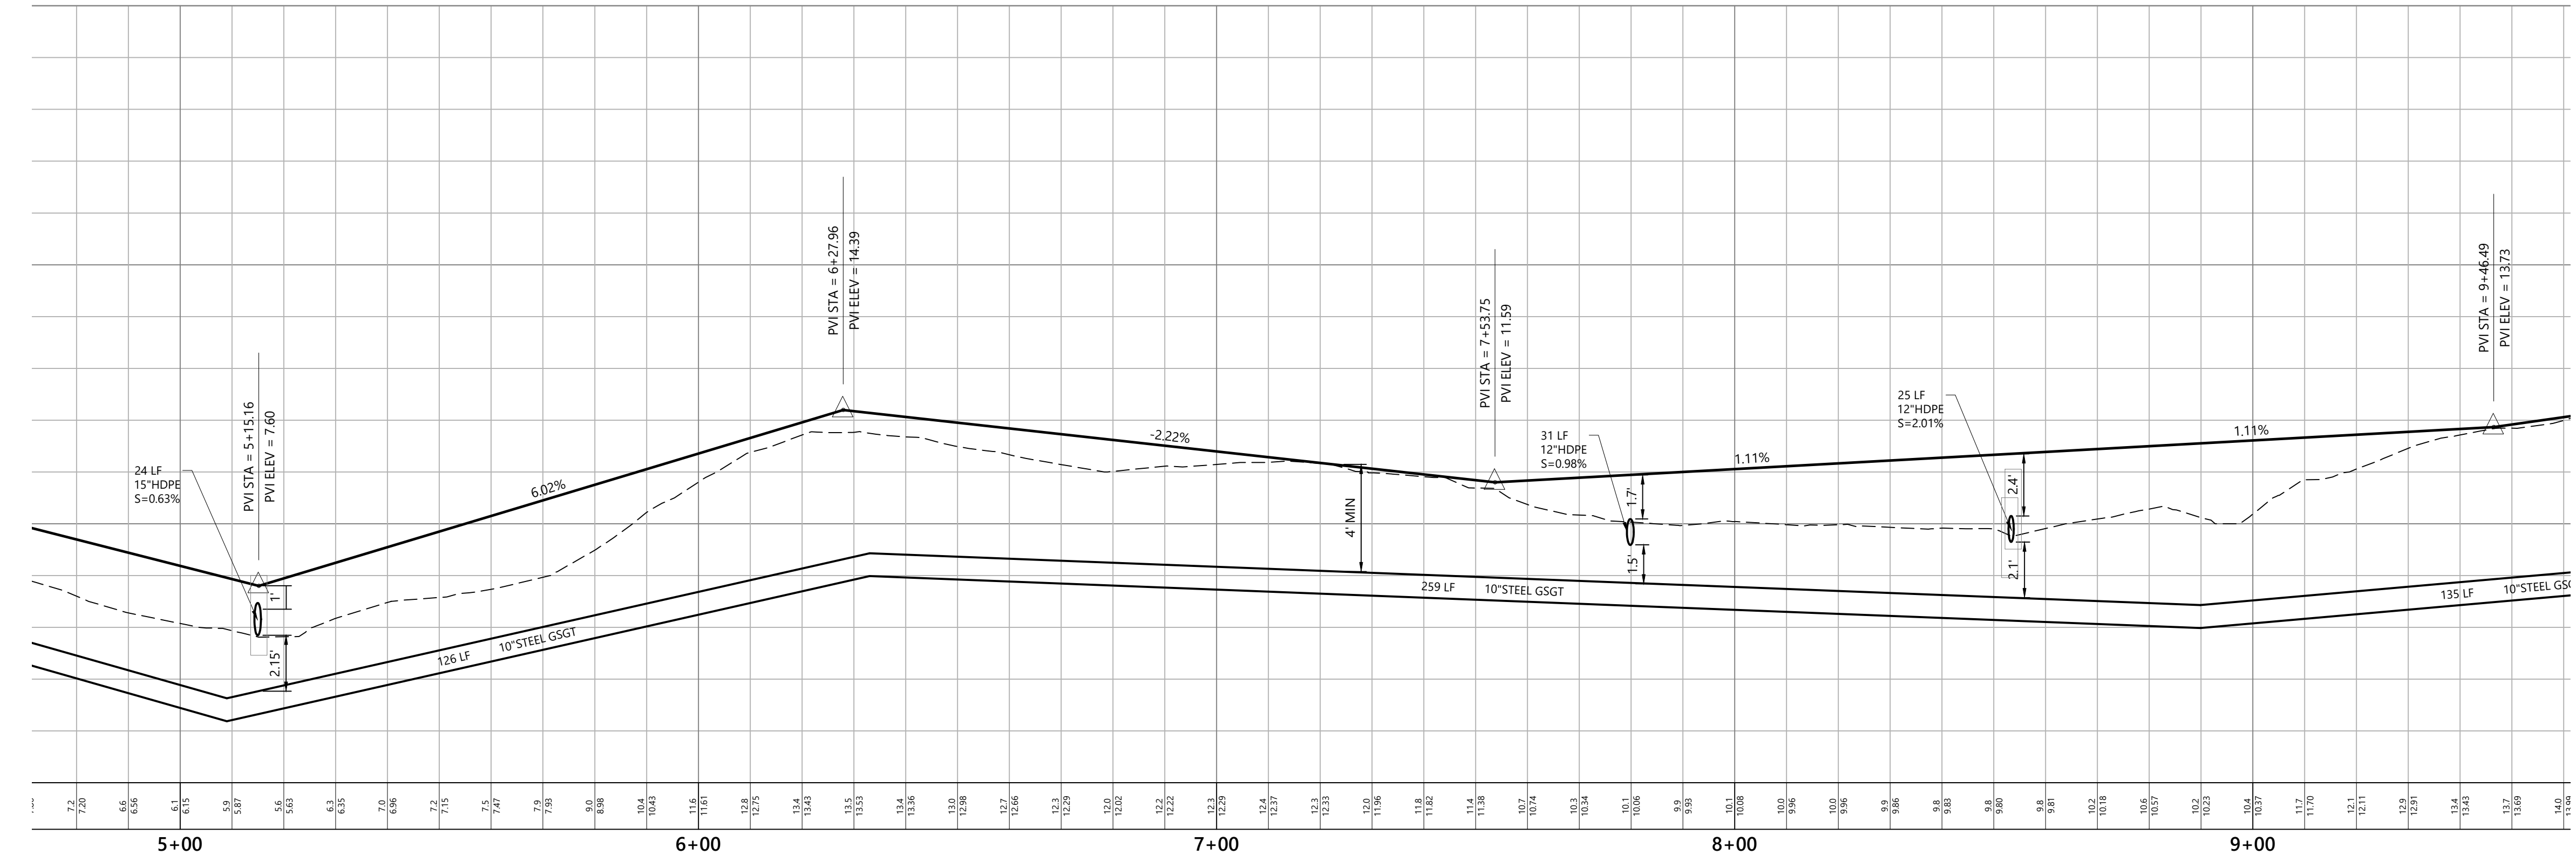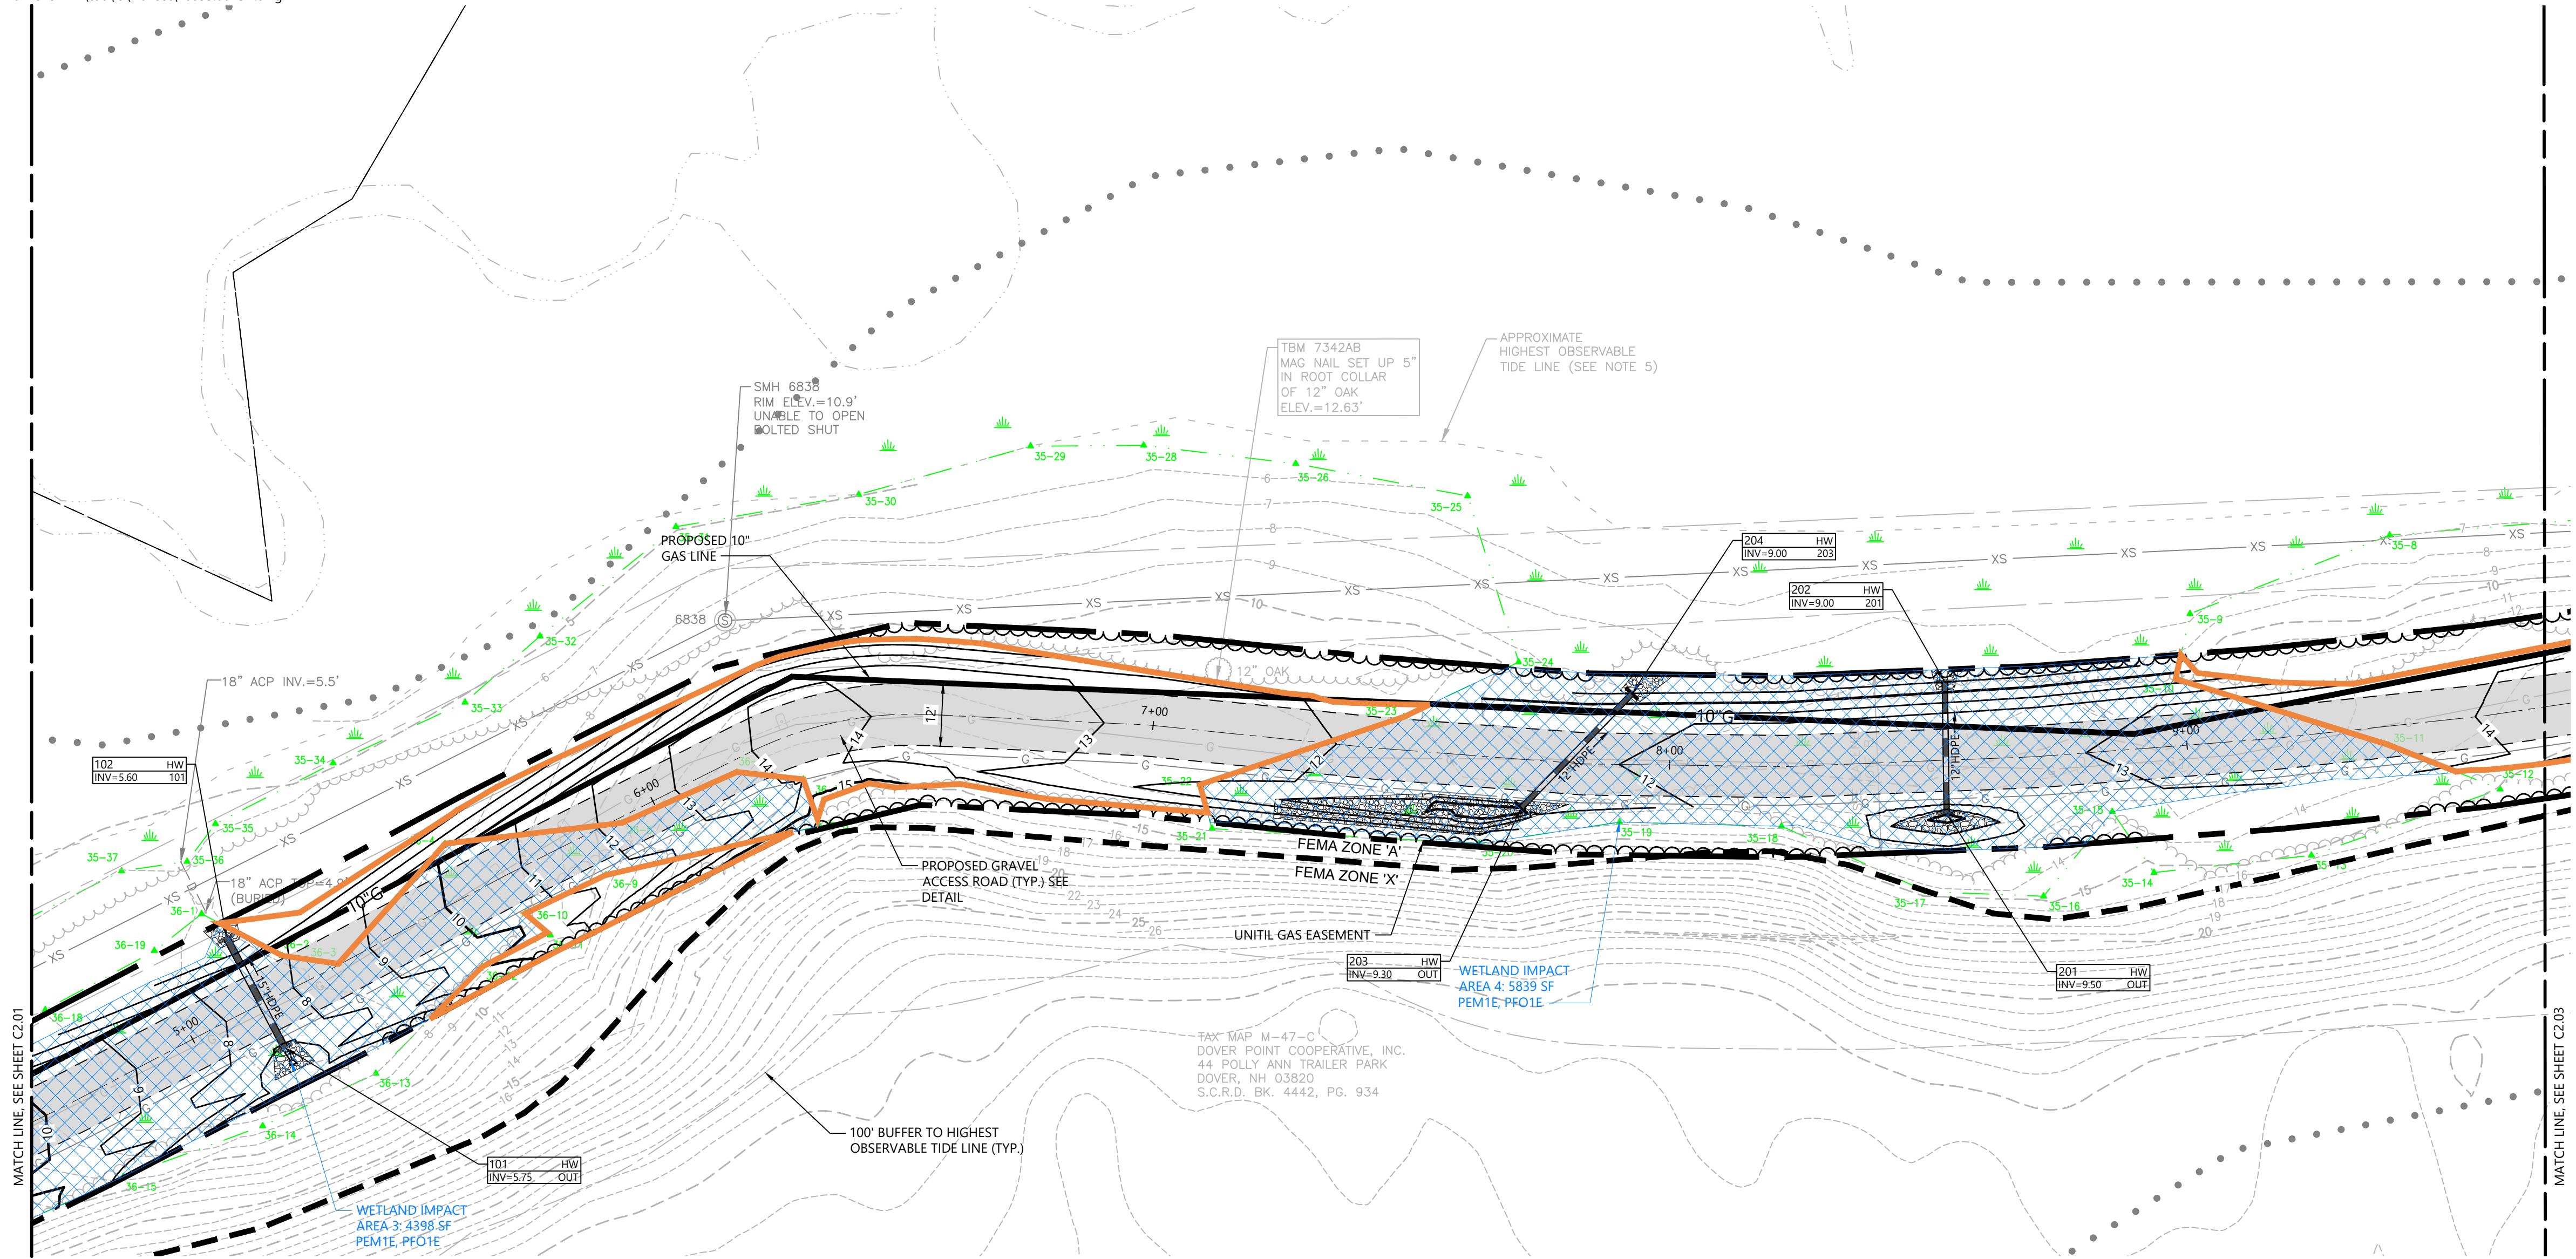

WETLAND IMPACTS
PREVIOUSLY DEVELOPED UPLAND TIDAL BUFFER ZONE IMPACTS

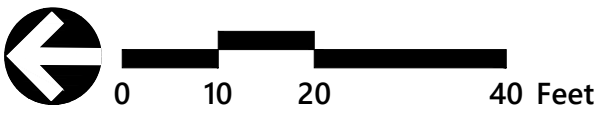


**Unitil Gas Transmission
Pipe Replacement,
Right-of-Way Road
Replacement, and
Appurtenant Station
Construction**
Gerrish Road
Dover, New Hampshire

No.	Revision	Date	Appr'd.

Designed by TMD
Checked by EKG
Issued for Permitting
Date January 19, 2024

Not Approved for Construction
Drawing Title
Site Plan 2



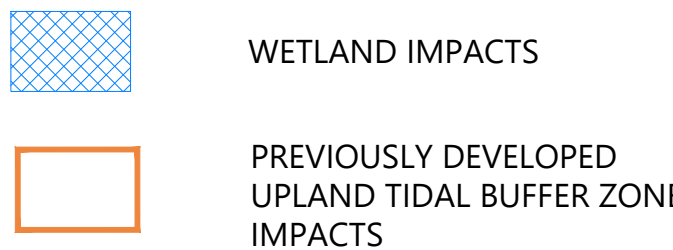

Designed by TMD	Checked by EKG
Issued for Permitting	Date January 19, 2024

Drawing Number

C2.03

Sheet of


5 12



Project Number

16035.00



The seal of the State of New Hampshire is circular. It features a central shield with a ship (the USS Raleigh) and a rising sun. Above the shield is a laurel wreath. The words "SEAL OF THE STATE OF NEW HAMPSHIRE" are inscribed around the perimeter. Below the shield, the date "1776" is visible. The seal is stamped in blue ink.

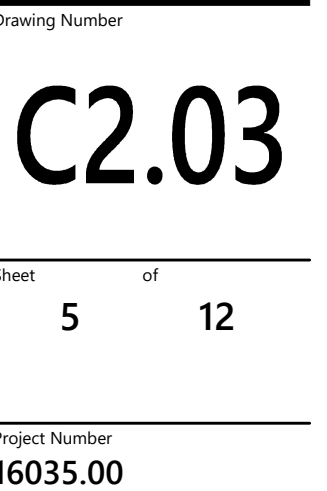

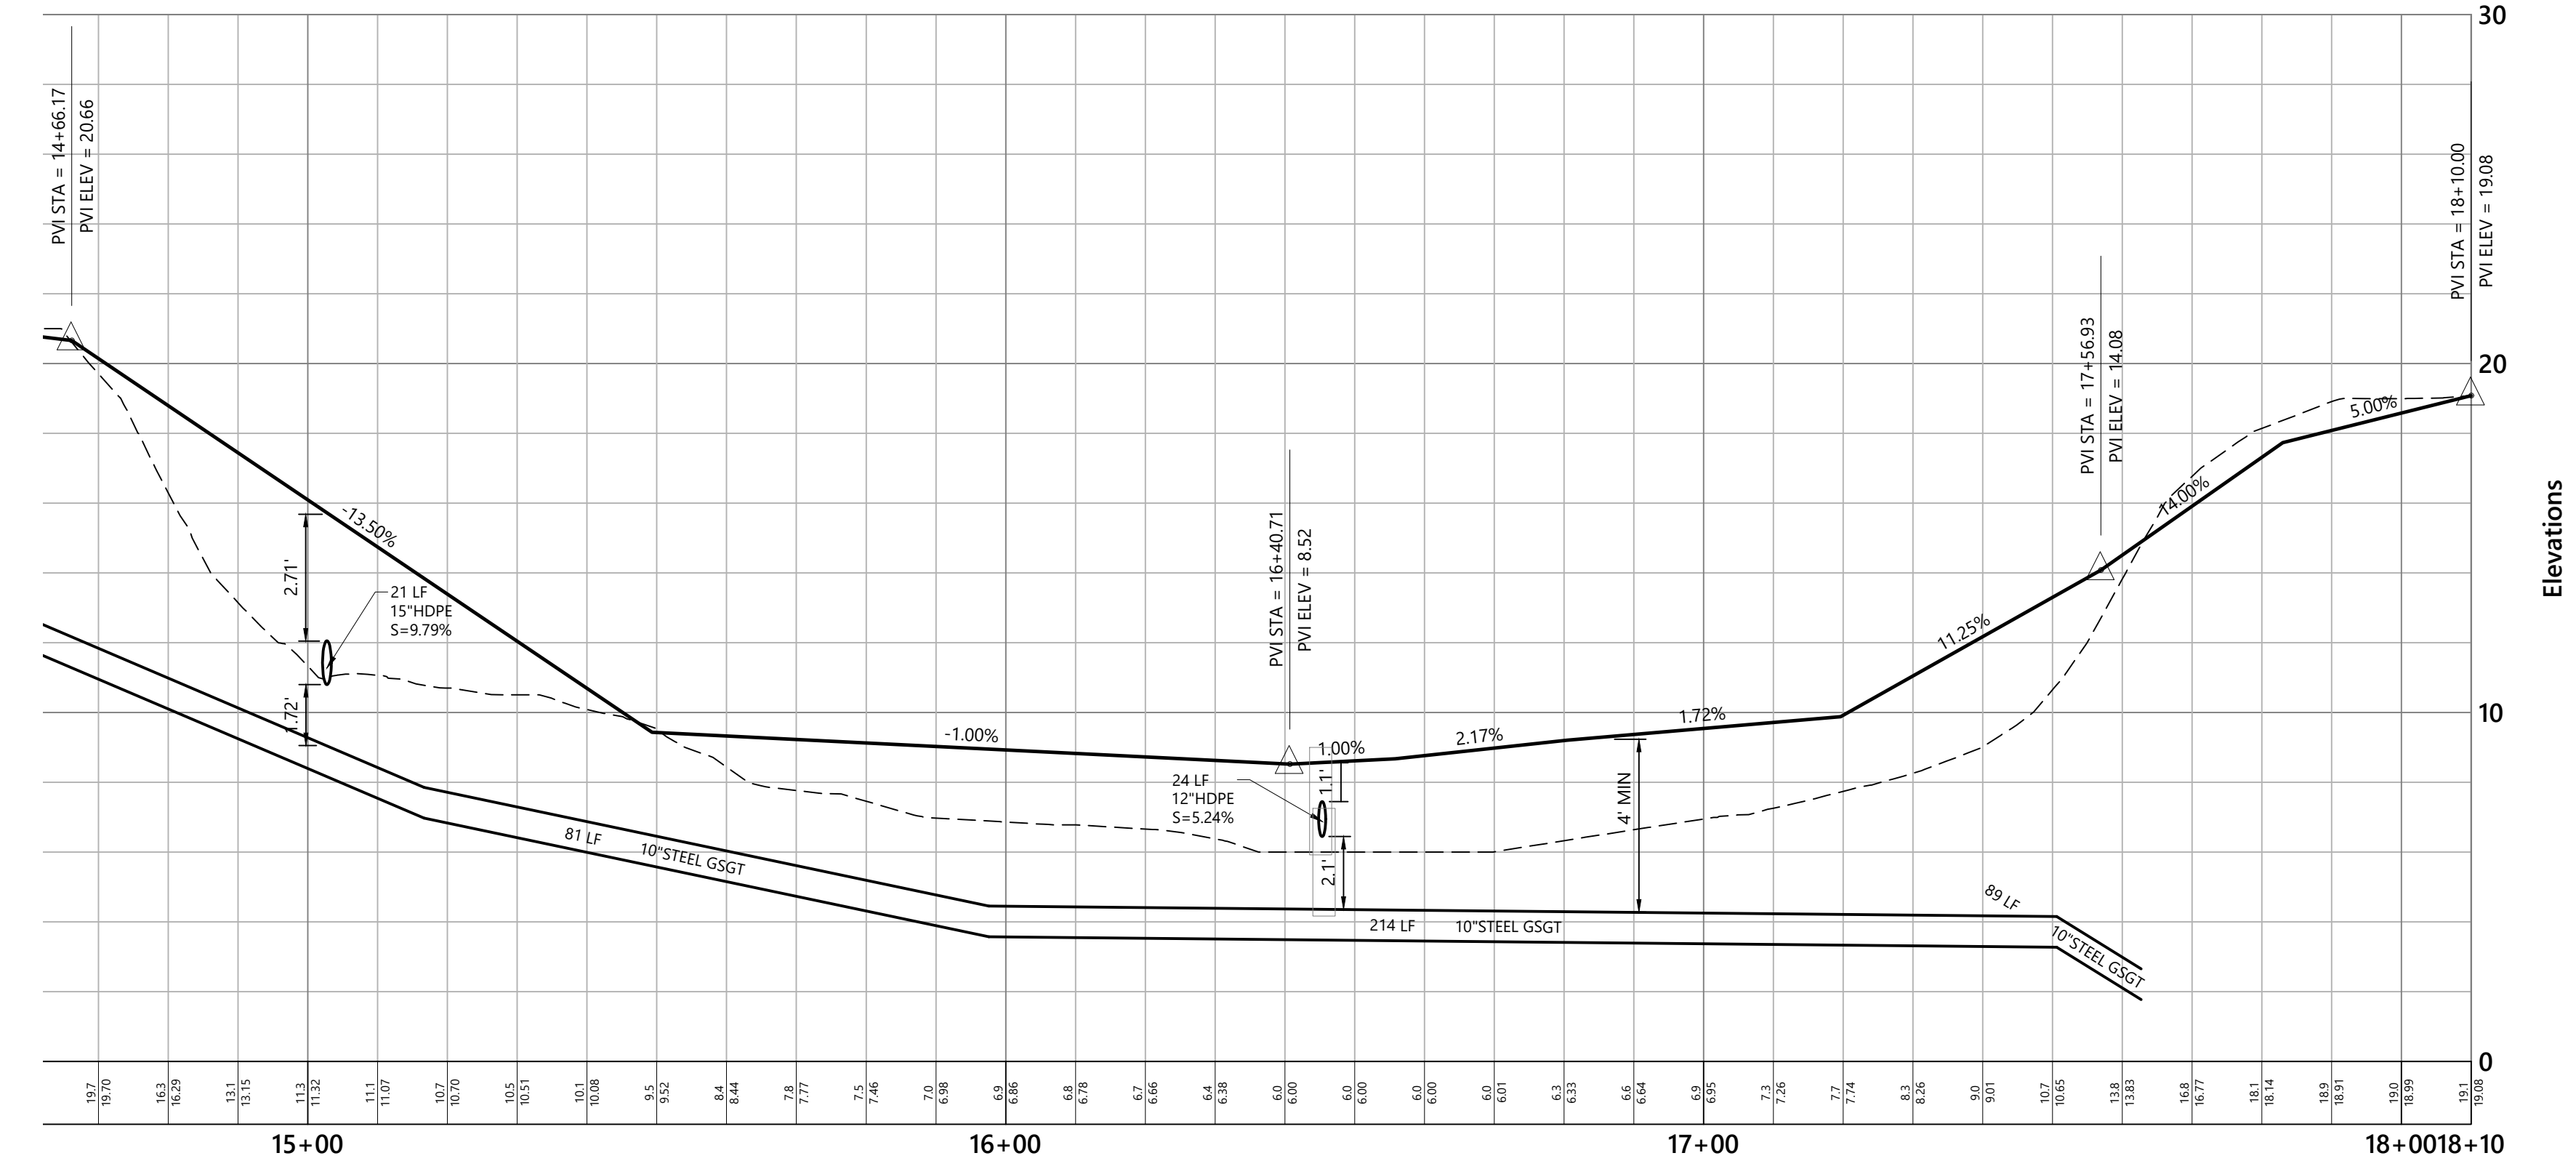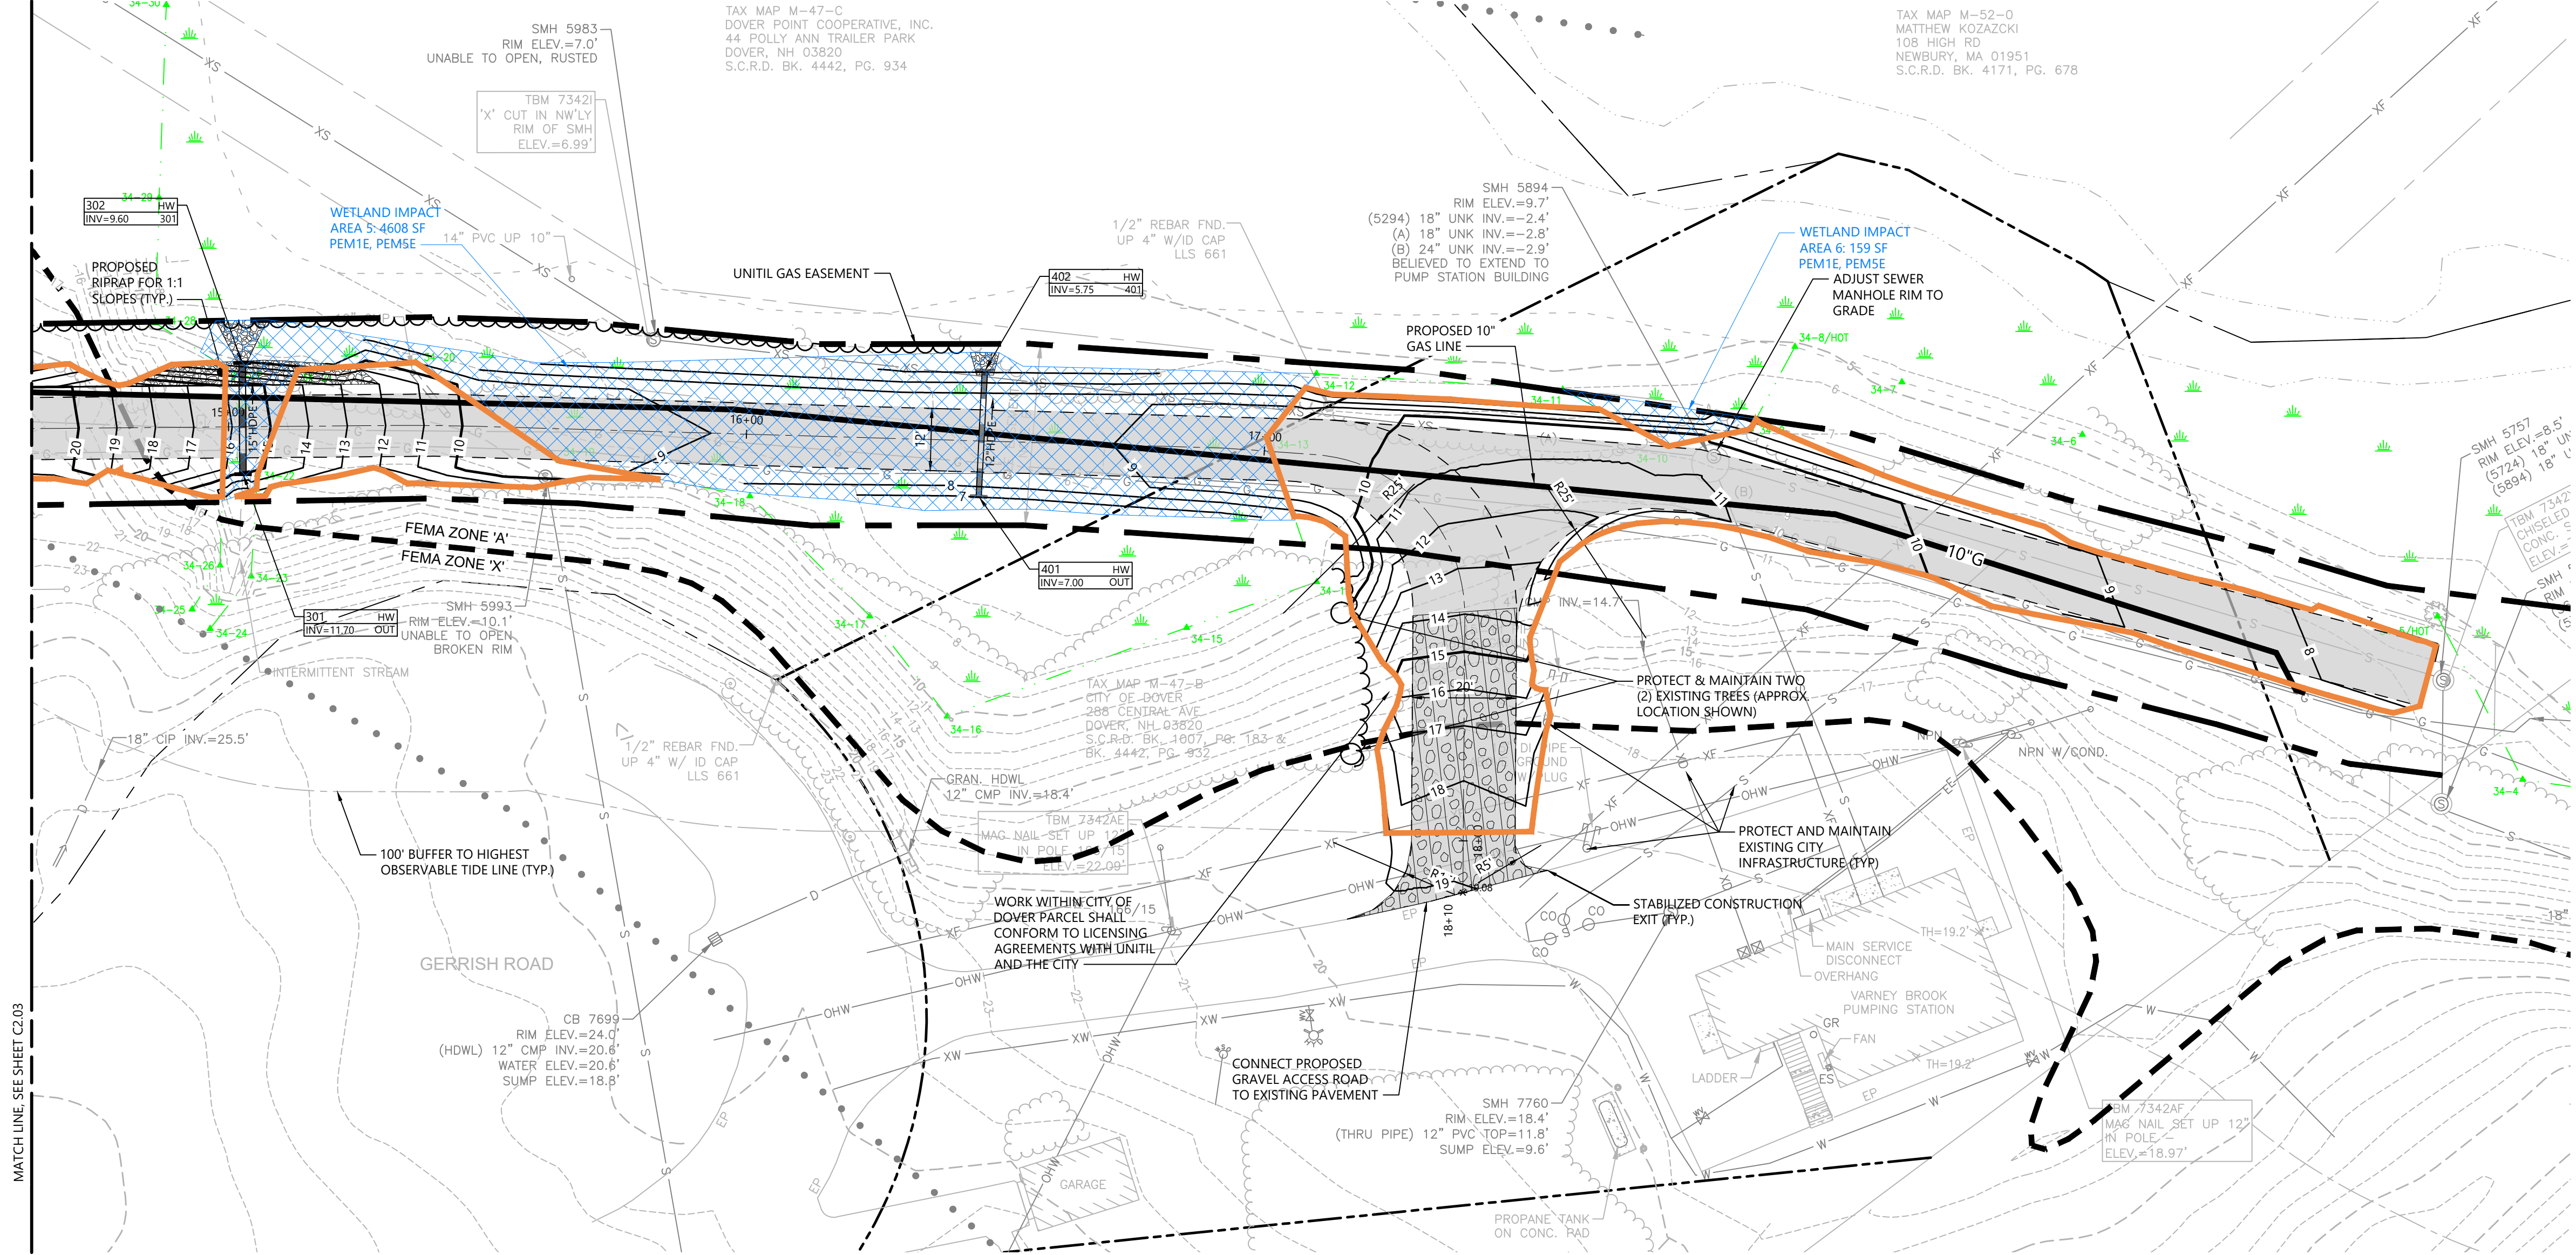

WETLAND IMPACTS

PREVIOUSLY DEVELOPED
UPLAND TIDAL BUFFER ZONE
IMPACTS



Unitil Gas Transmission
Pipe Replacement,
Right-of-Way Road
Replacement, and
Appurtenant Station
Construction
Gerrish Road
Dover, New Hampshire

No.	Revision	Date	Apprvd.

Designed by TMD Checked by EKG
Issued for Date
Permitting January 19, 2024

Not Approved for Construction
Drawing Title
Site Plan 4



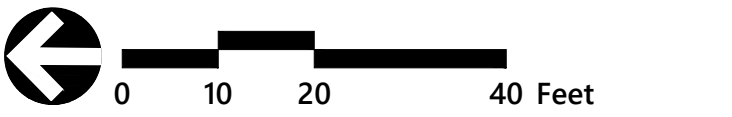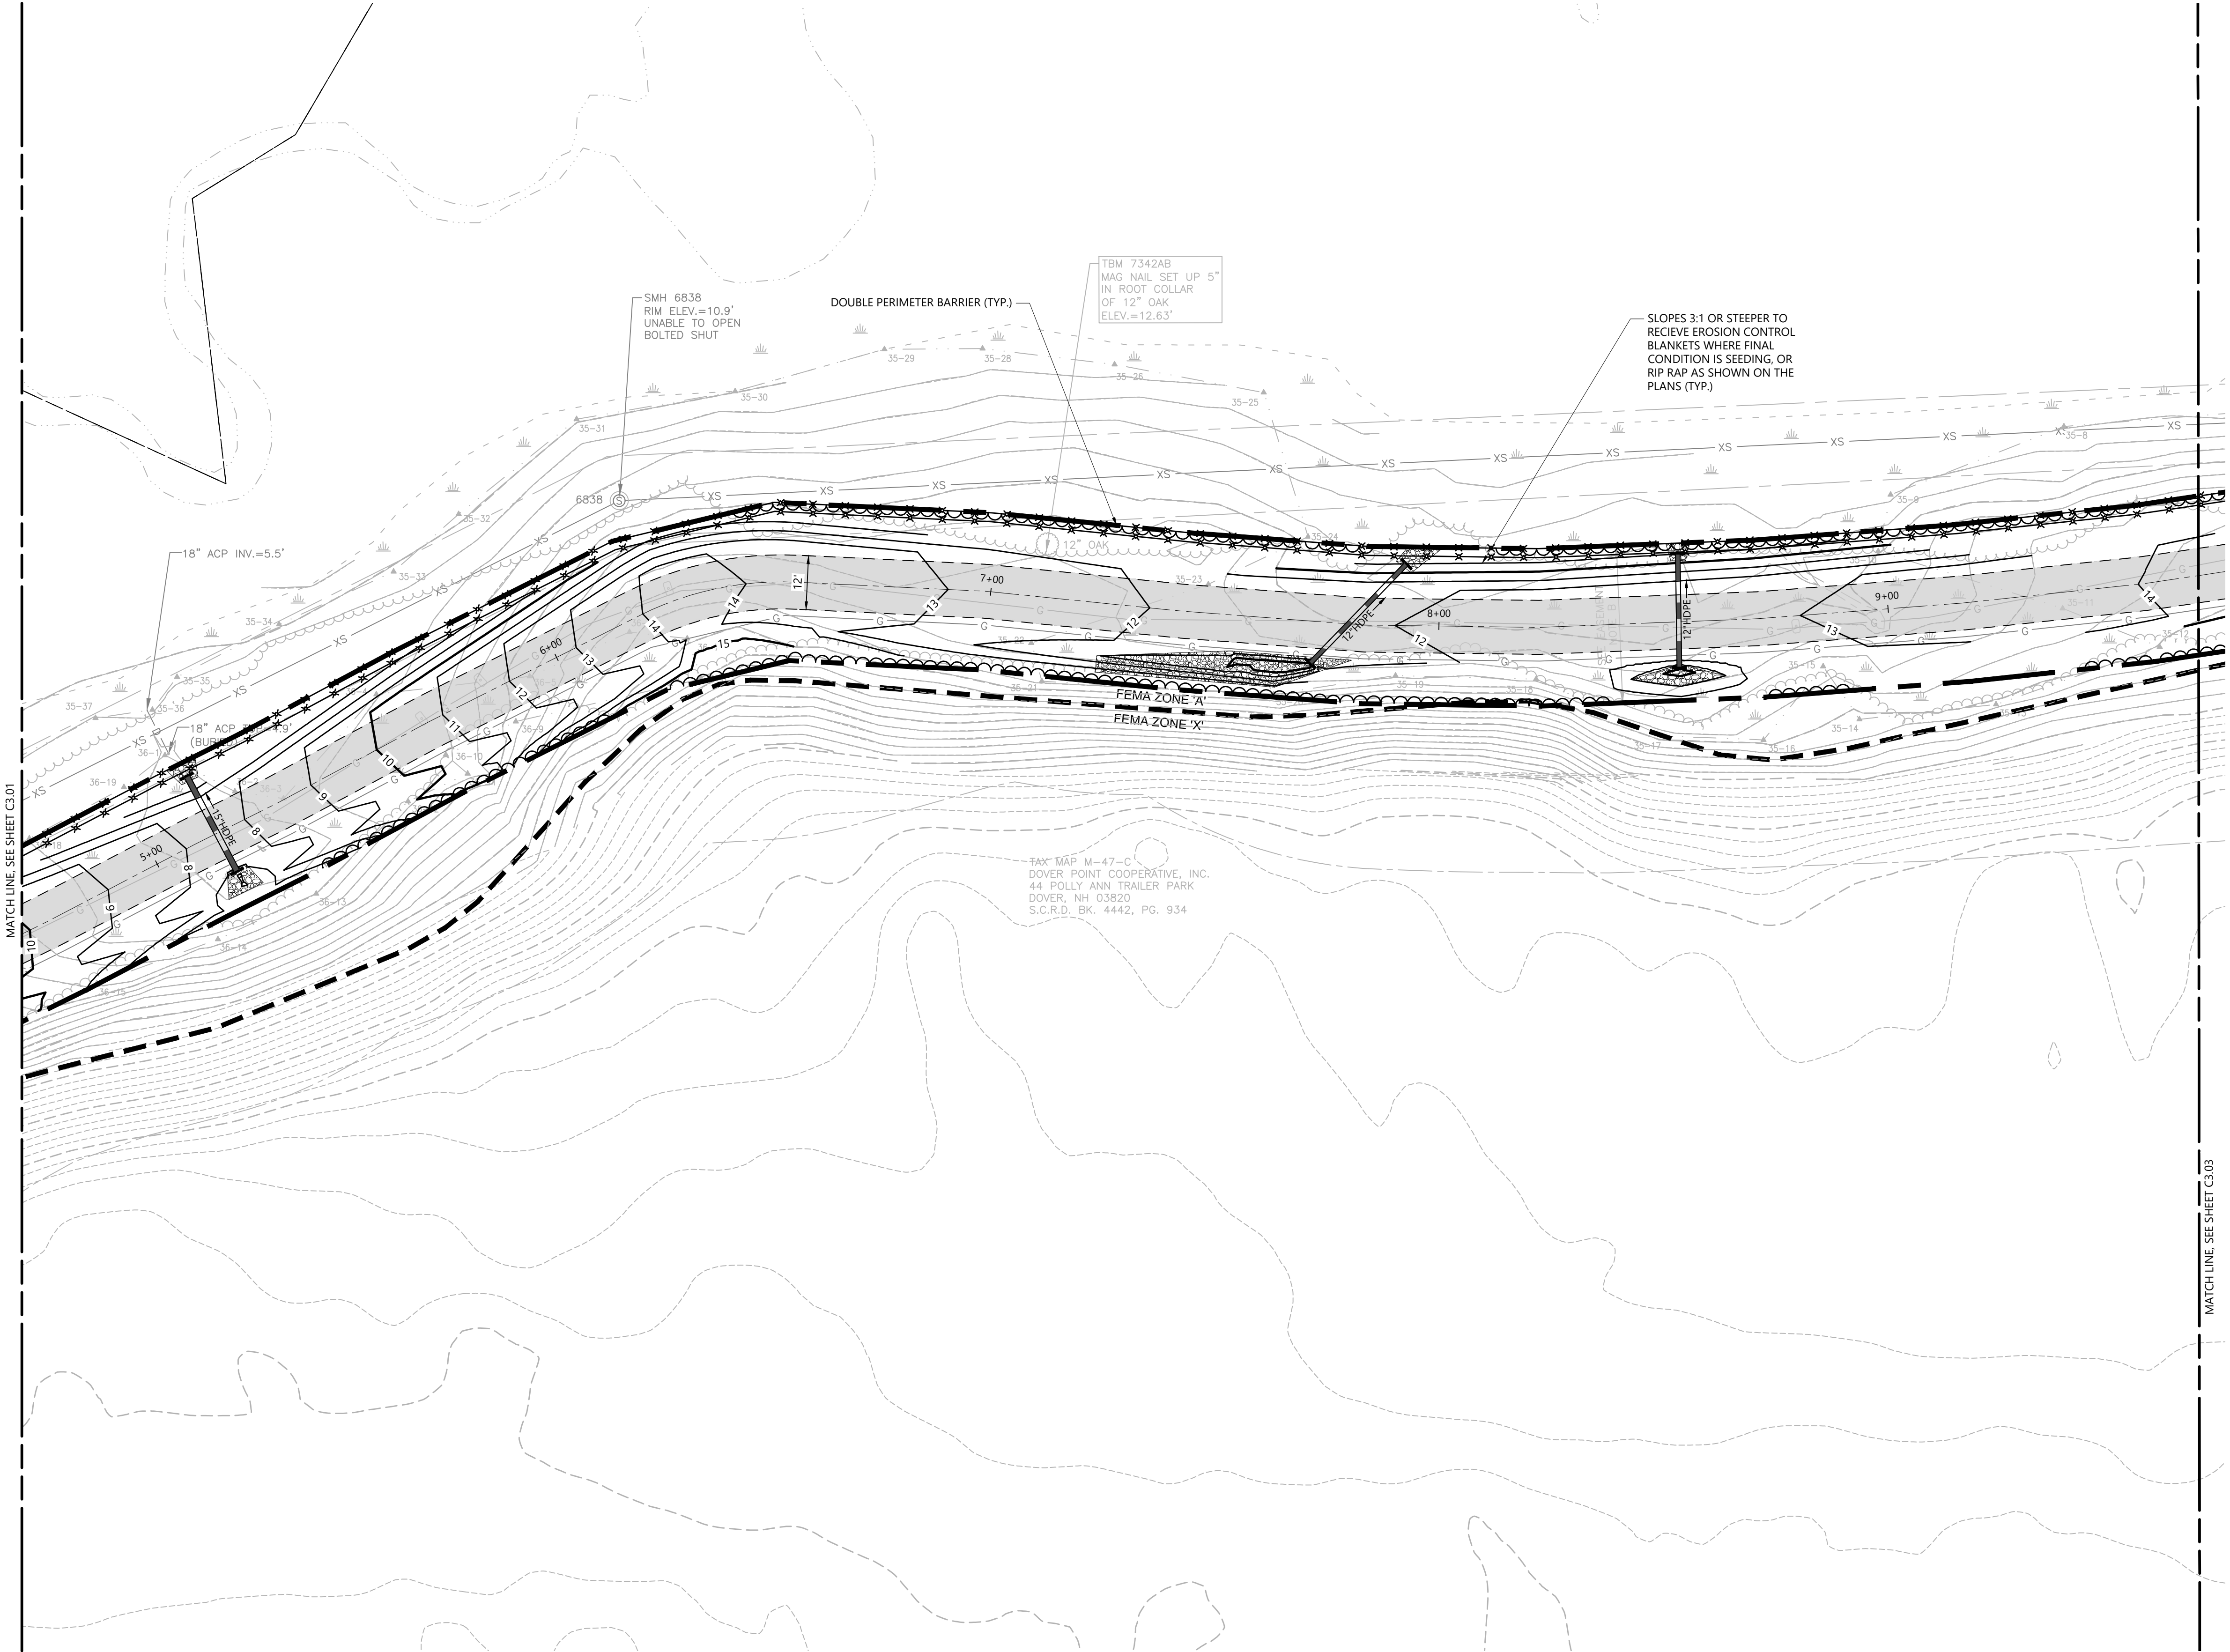

**Unitil Gas Transmission
Pipe Replacement,
Right-of-Way Road
Replacement, and
Appurtenant Station
Construction**
Gerrish Road
Dover, New Hampshire

No.	Revision	Date	Apprd.

Designed by	TMD	Checked by	EKG
Issued for		Date	January 19, 2024

Permitting

Not Approved for Construction

Drawing Title

**Erosion & Sediment
Control Plan 2**




C3.02

Sheet 8 of 12

Project Number
16035.00



2 Bedford Farms Drive
Suite 200
Bedford, NH 03110
603.391.3900

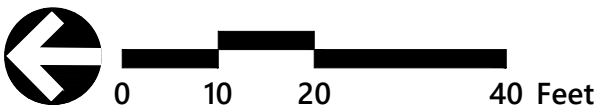

Unitil Gas Transmission
Pipe Replacement,
Right-of-Way Road
Replacement, and
Appurtenant Station
Construction
Gerrish Road
Dover, New Hampshire

No.	Revision	Date	Appvd.



Designed by	TMD	Checked by	EKG
Issued for	Permitting	Date	January 19, 2024

Not Approved for Construction
Drawing Title
Erosion & Sediment
Control Plan 3

C3.03

Sheet 9 of 12

Project Number 16035.00

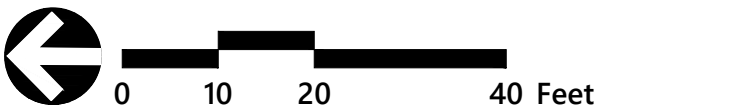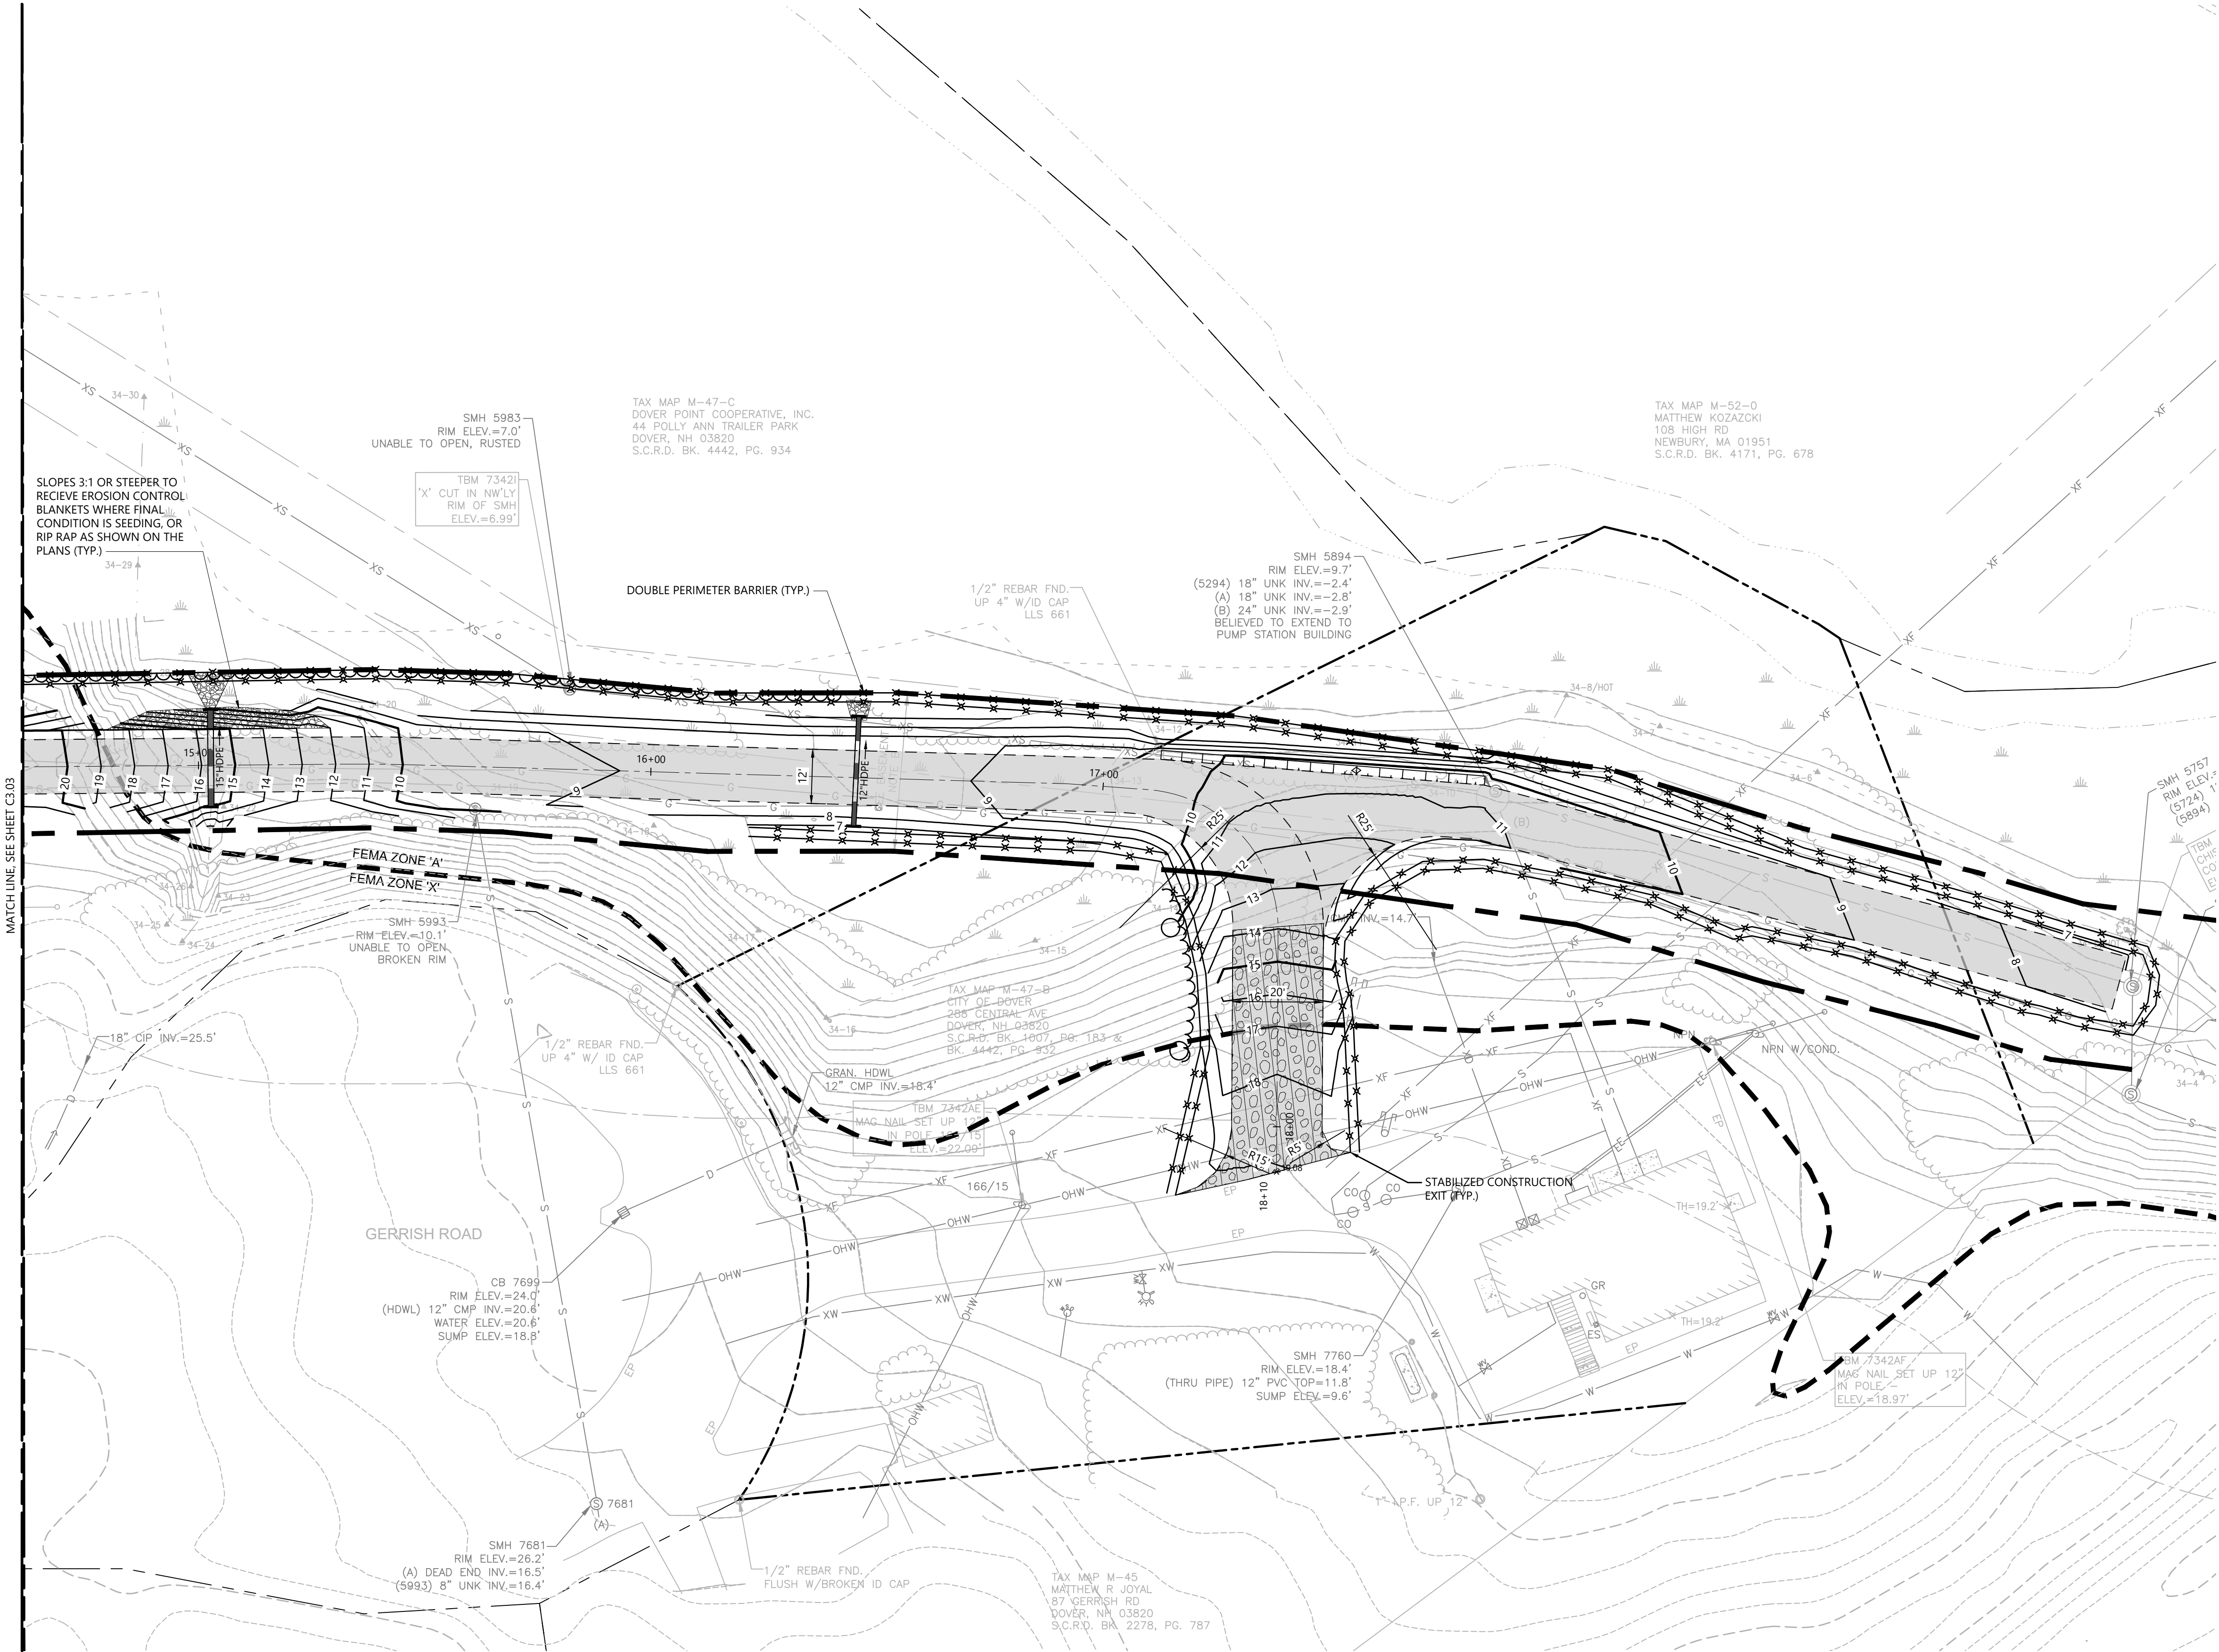

Unitil Gas Transmission
Pipe Replacement,
Right-of-Way Road
Replacement, and
Appurtenant Station
Construction
Gerrish Road
Dover, New Hampshire

No.	Revision	Date	Appr'd.


Designed by	TMD	Checked by	EKG
Issued for		Date	January 19, 2024

Permitting


Not Approved for Construction

Erosion & Sediment
Control Plan 4




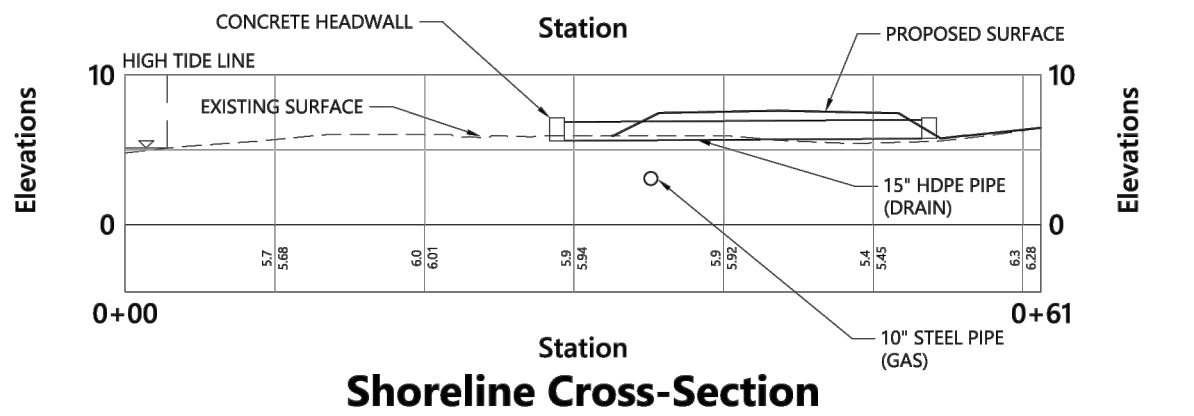

Shoreline Cross-Section at Station 5 + 15.00 11/19
N.T.S. Source: VHB LD


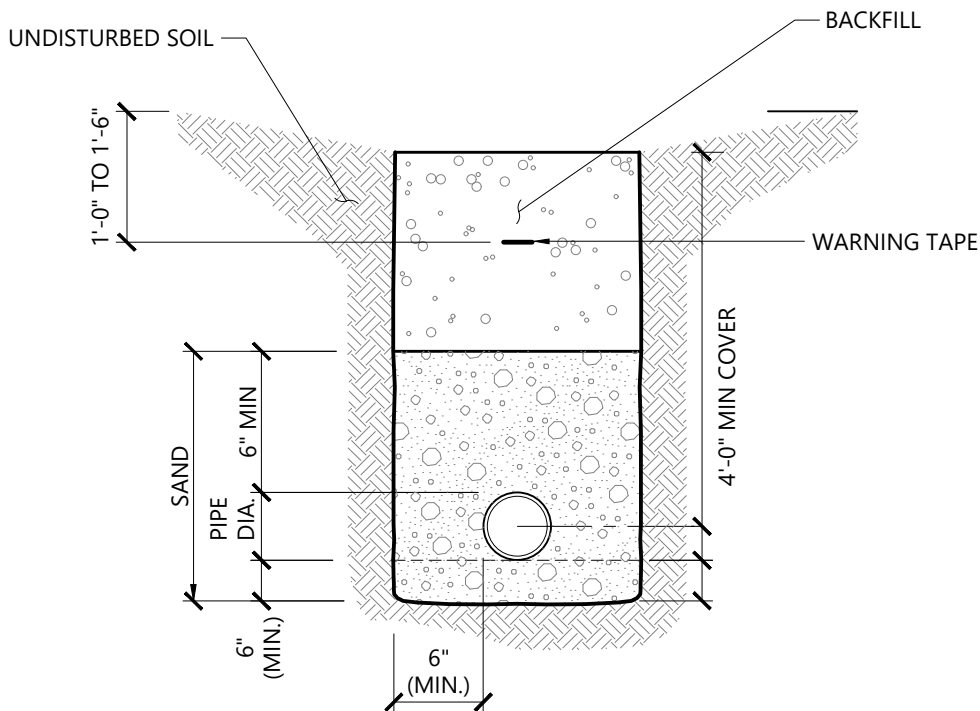


Utility Trench (Gas) 11/19
N.T.S. Source: PPS LD_300

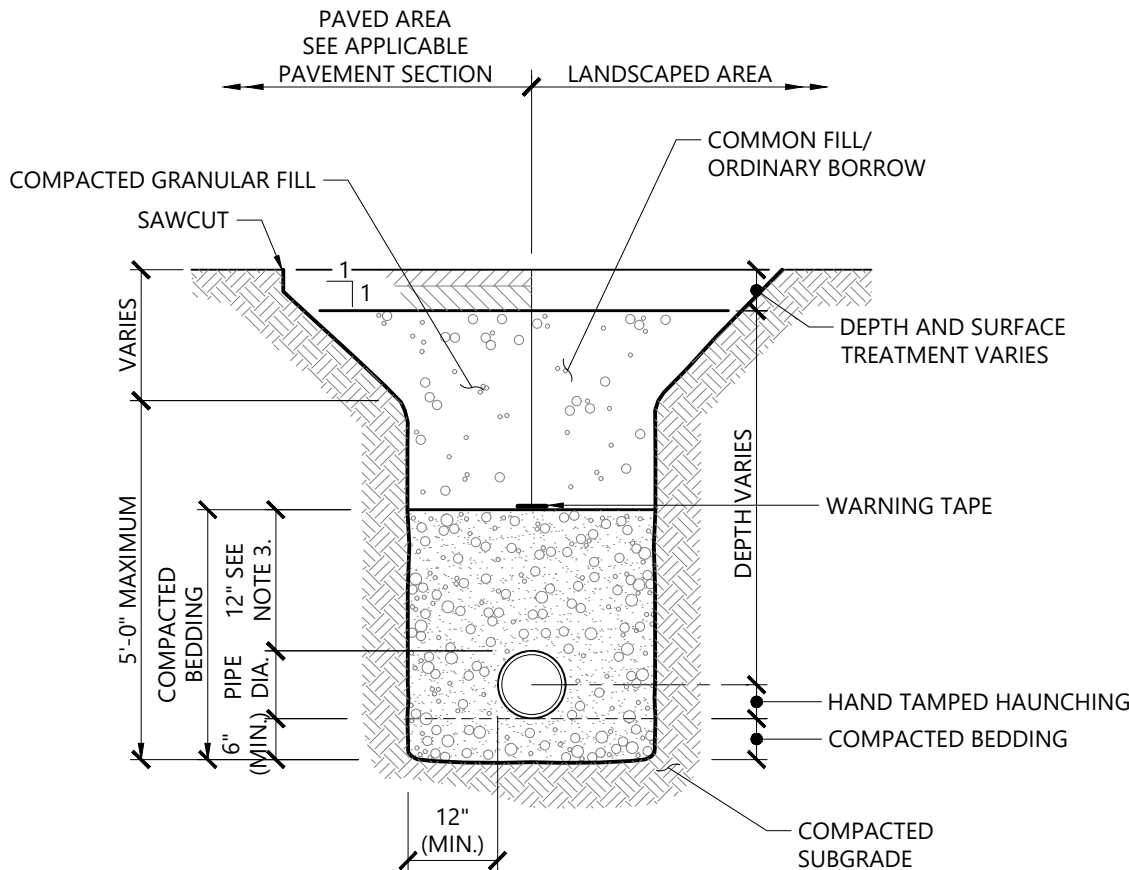


- NOTES**
- WHERE UTILITY TRENCHES ARE CONSTRUCTED THROUGH DETENTION BASIN BERMS OR OTHER SUCH SPECIAL SECTIONS, PLACE TRENCH BACKFILL WITH MATERIALS SIMILAR TO THE SPECIAL SECTION REQUIREMENTS.
 - USE METALLIC TRACING/WARNING TAPE OVER ALL PIPES.
 - FOR HDPE PIPE, DIMENSION IS 24 INCHES.
 - MINIMUM COVER REQUIREMENTS:
A. DRAIN: AS SPECIFIED ON PLANS
 - EMBEDMENT MATERIALS:
A. DRAIN: GRAVEL (NHDOT 304.2-MODIFIED FOR 1-1/2 IN MAX. STONE SIZE)
 - WITHIN RIGHT OF WAY BACKFILL MUST BE PLACED IN 12" LIFTS AND COMPACTED.



Utility Trench (Drain) 1/16
N.T.S. Source: VHB REV LD_300-NH

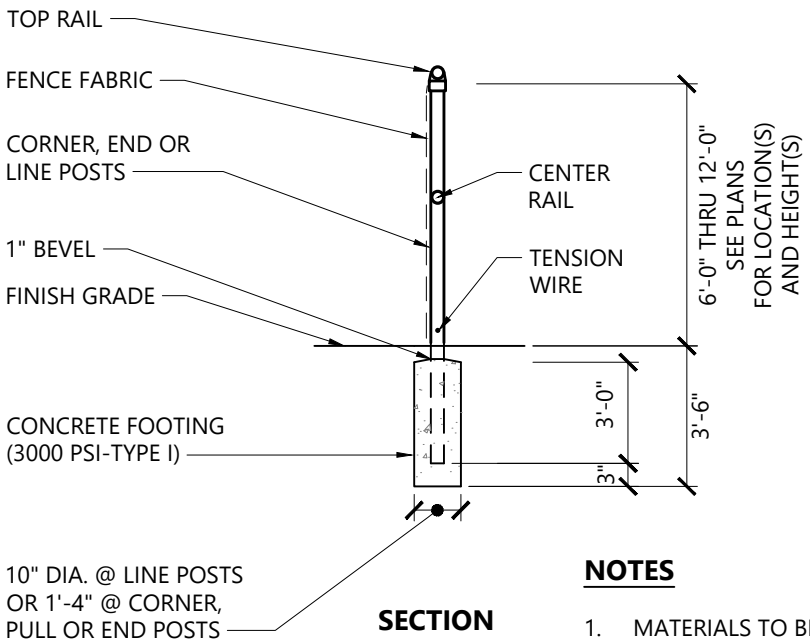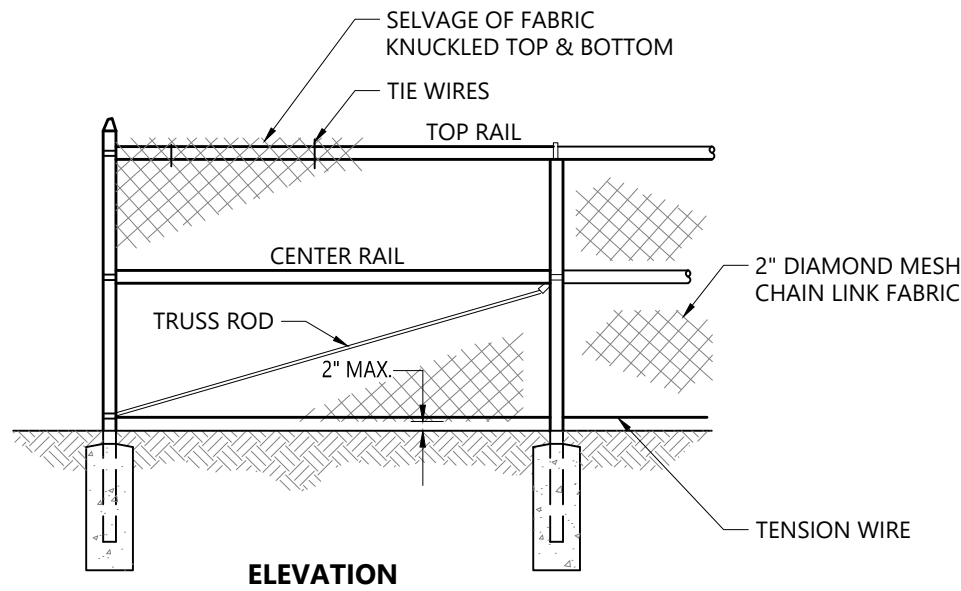

6' to 12' Chain Link Fence 10/20
N.T.S. Source: VHB LD_480


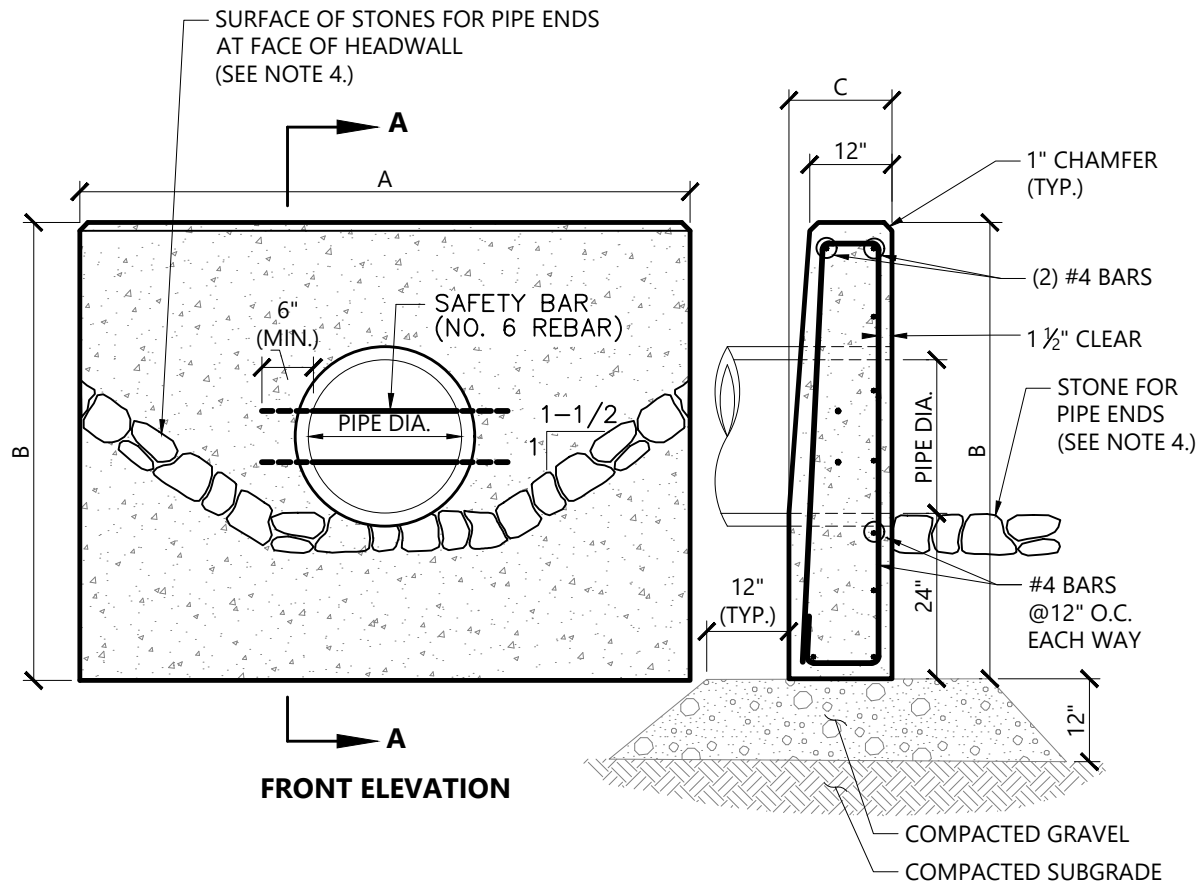


Concrete Headwall (HW) 10/20
N.T.S. Source: VHB LD_130

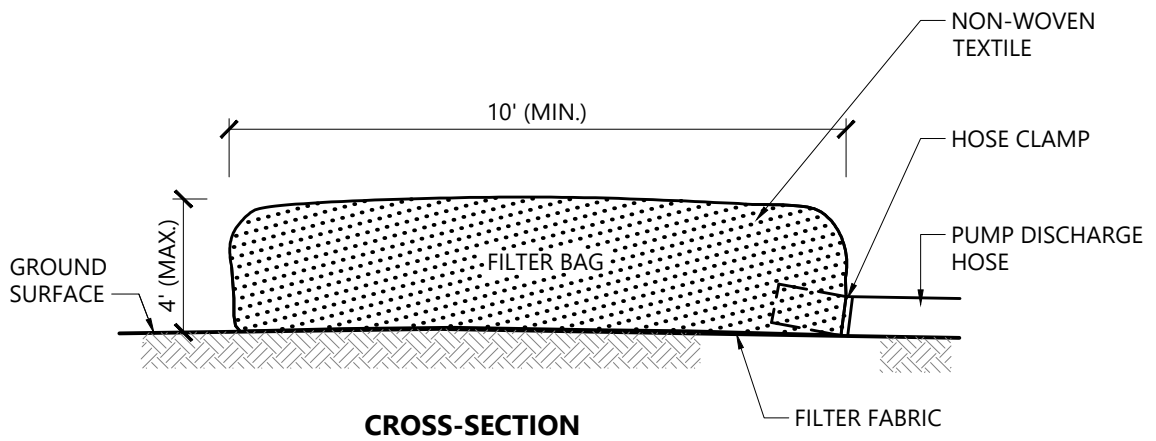
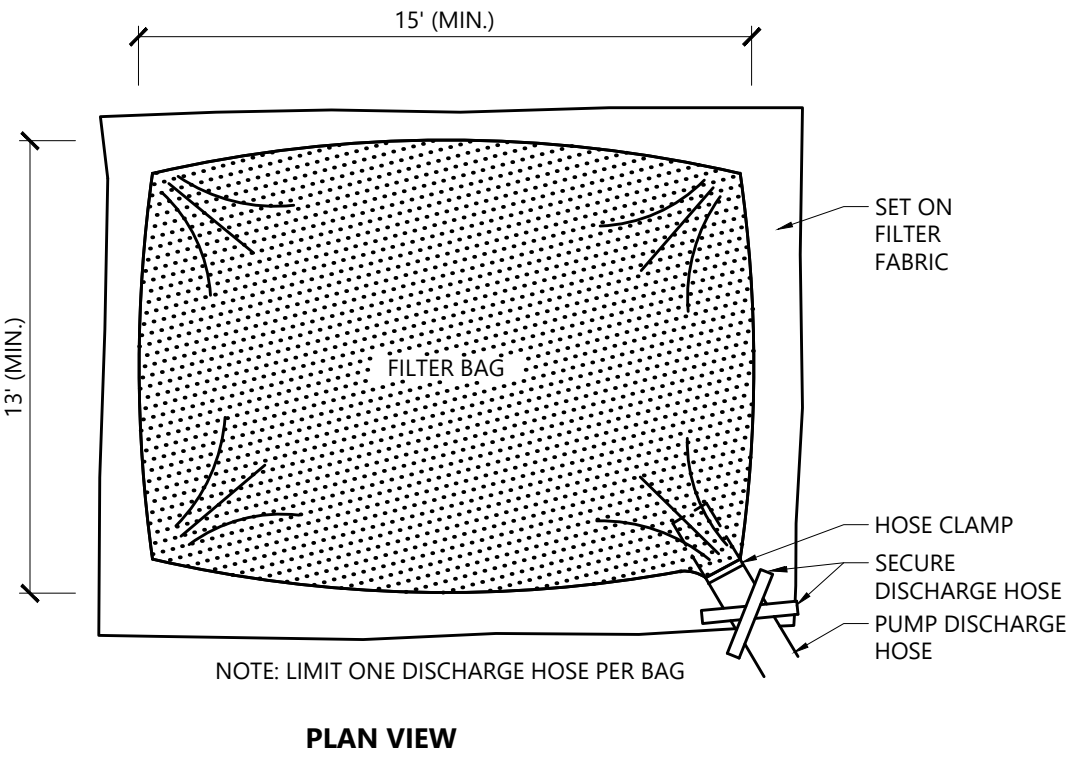


- NOTES**
- BAG TO BE USED IN ACCORDANCE WITH MANUFACTURERS RECOMMENDATIONS.

Dewatering Filter Bag 1/16
N.T.S. Source: VHB REV LD_691

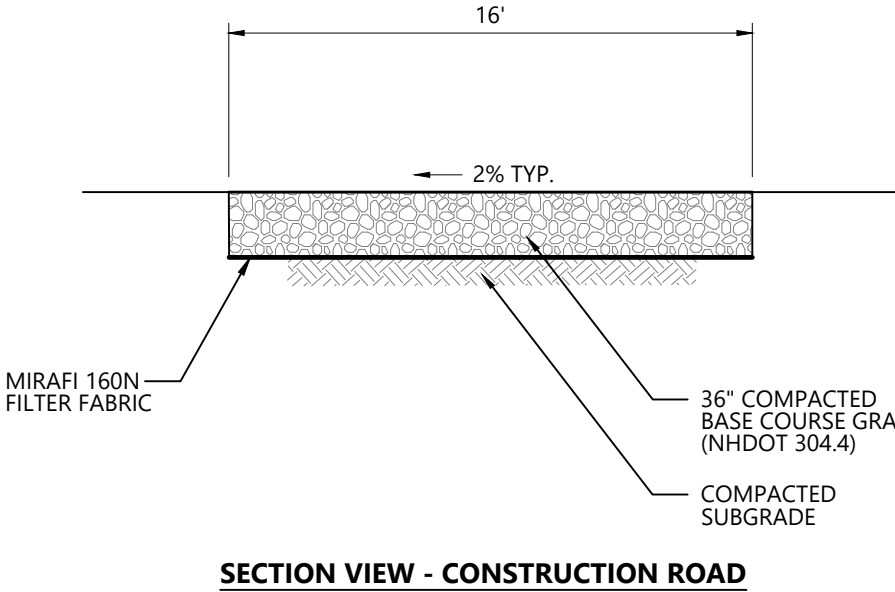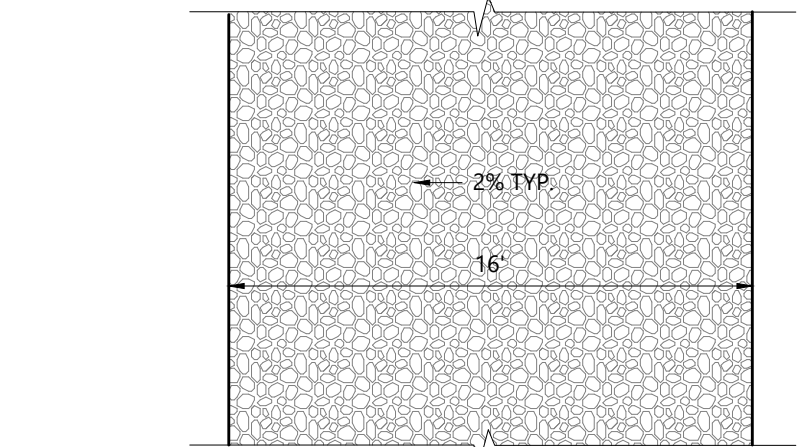

Gravel Access Drive Source: VHB

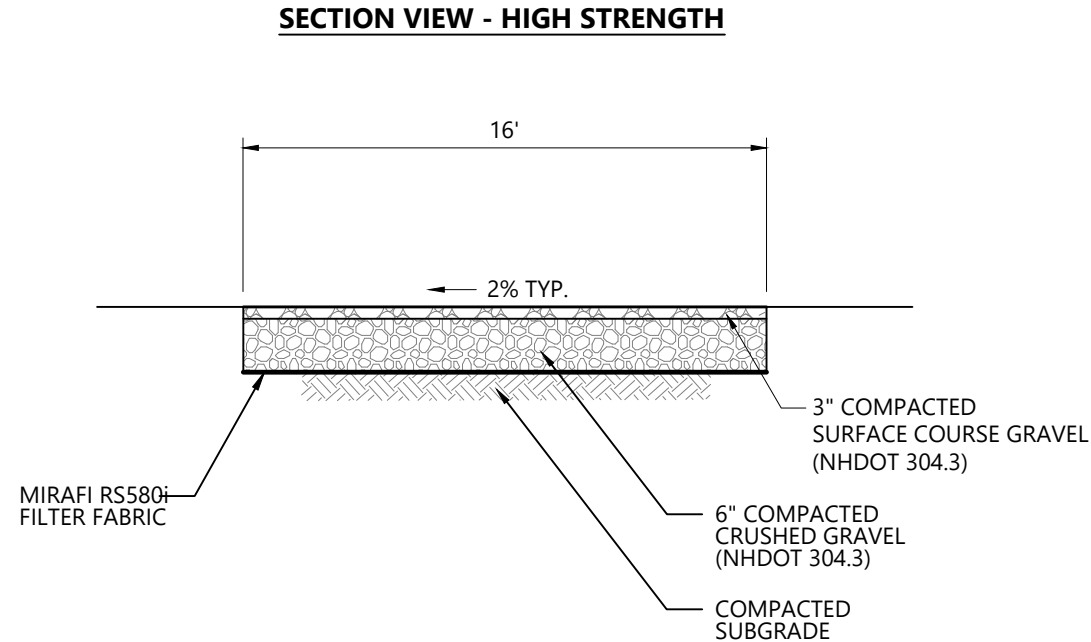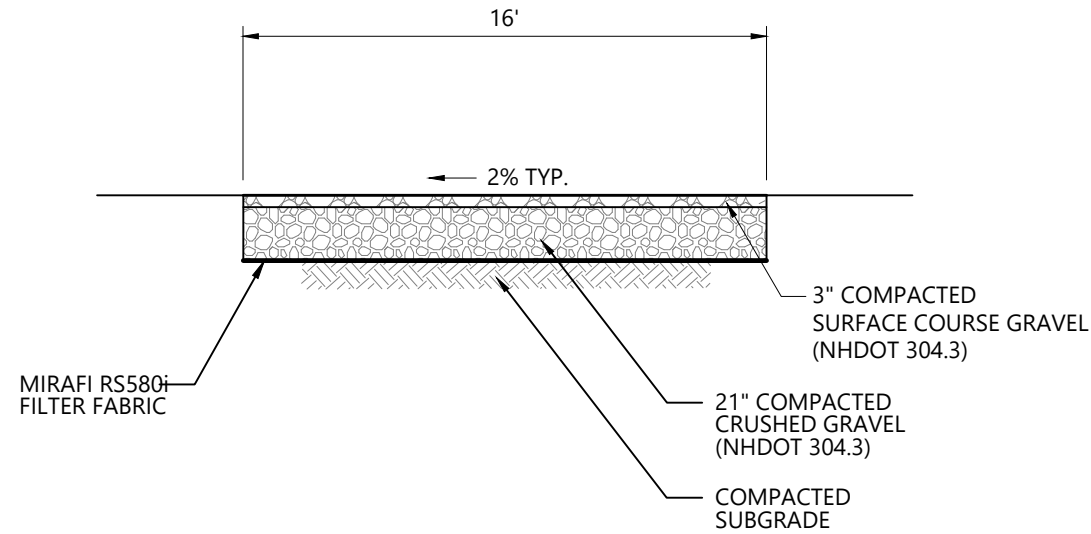

- NOTE**
- LOW STRENGTH SECTIONS ARE TO BE USED BETWEEN STATIONS 5+00 - 6+00, 7+20 - 8+30, AND 12+00 - 13+00. HIGH STRENGTH SECTIONS ARE TO BE USED EVERYWHERE ELSE.

**Unitil Gas Transmission
Pipe Replacement,
Right-of-Way Road
Replacement, and
Appurtenant Station
Construction**
Gerrish Road
Dover, New Hampshire

No.	Revision	Date	Apprd.

Designed by	TMD	Checked by	EKG
Issued for		Date	January 19, 2024


Permitting

Not Approved for Construction


Drawing Title

Site Details 1


Drawing Number

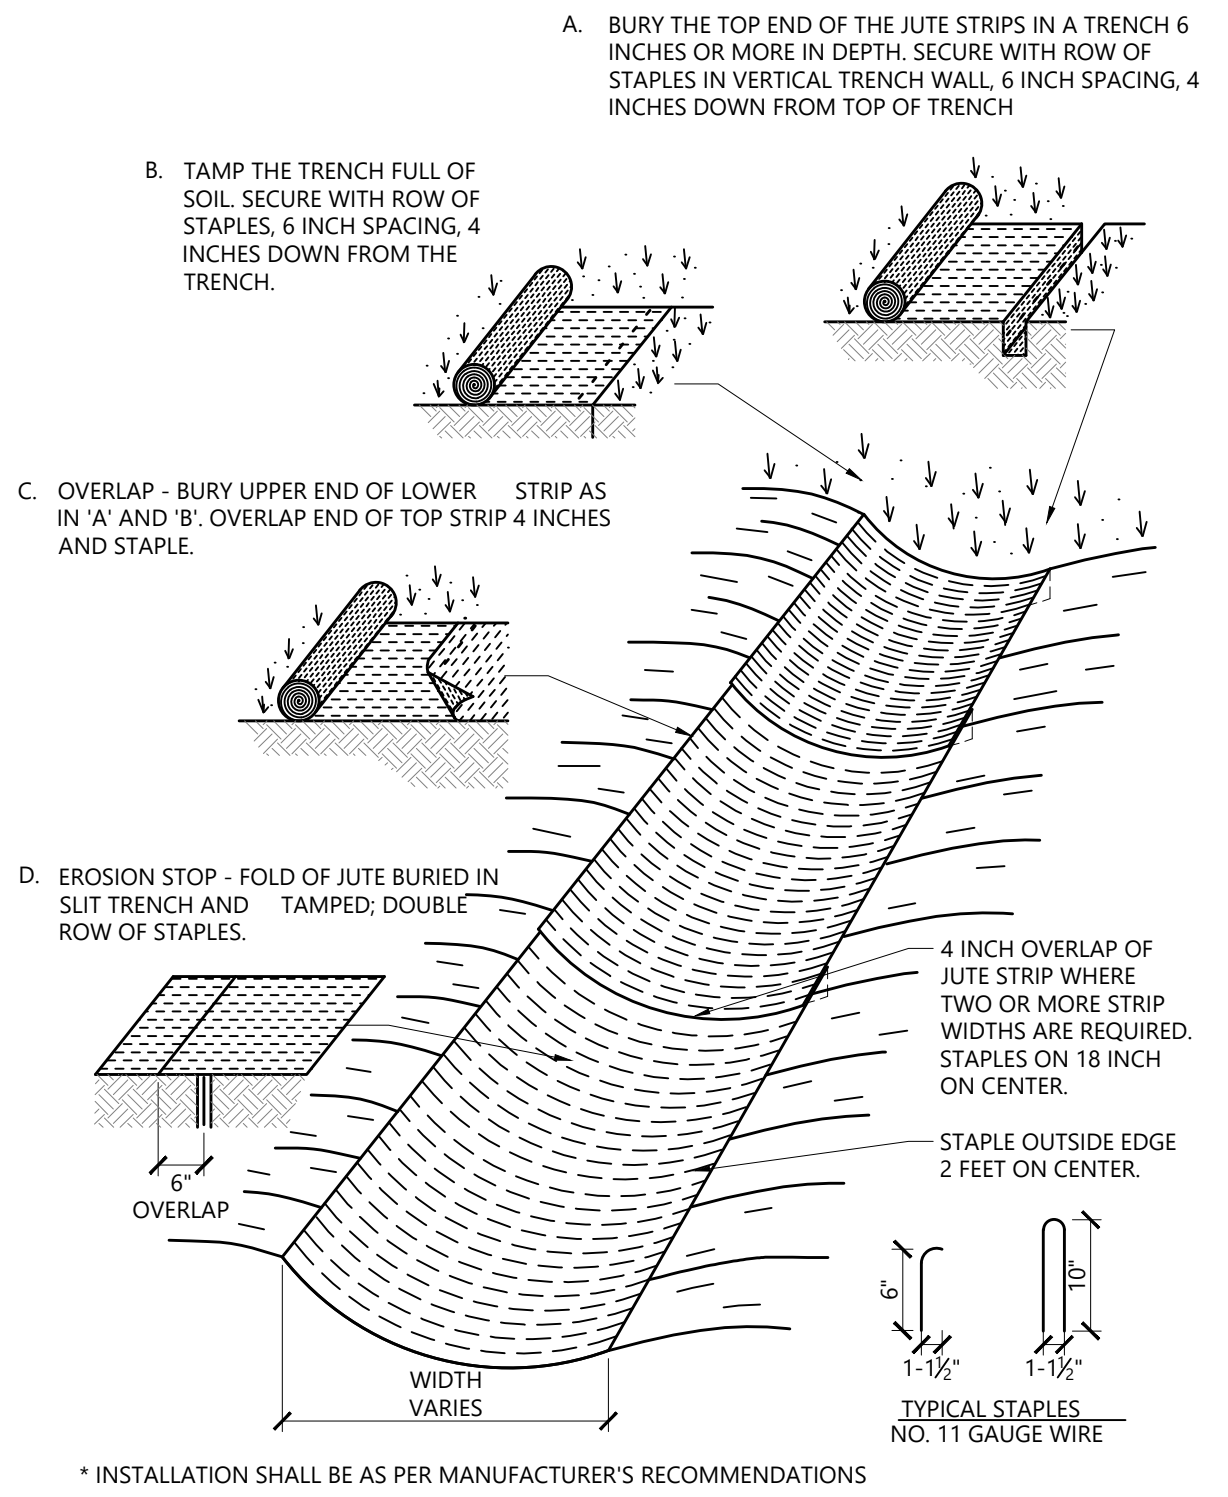

Erosion Control Blanket Swale Installation 1/16
N.T.S. Source: VHB LD_681

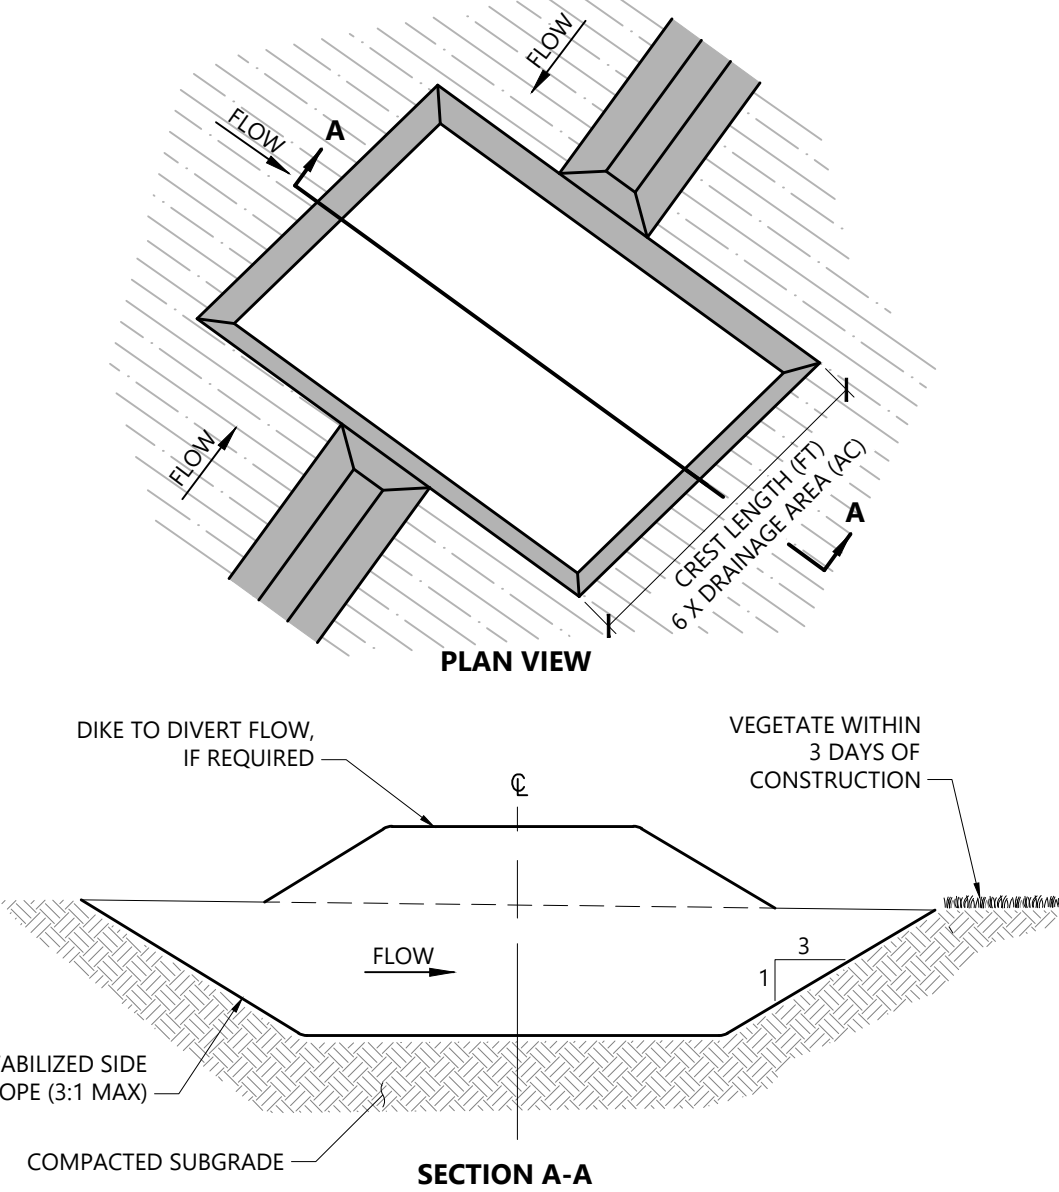

Temporary Sediment Trap 3/18
N.T.S. Source: VHB LD_

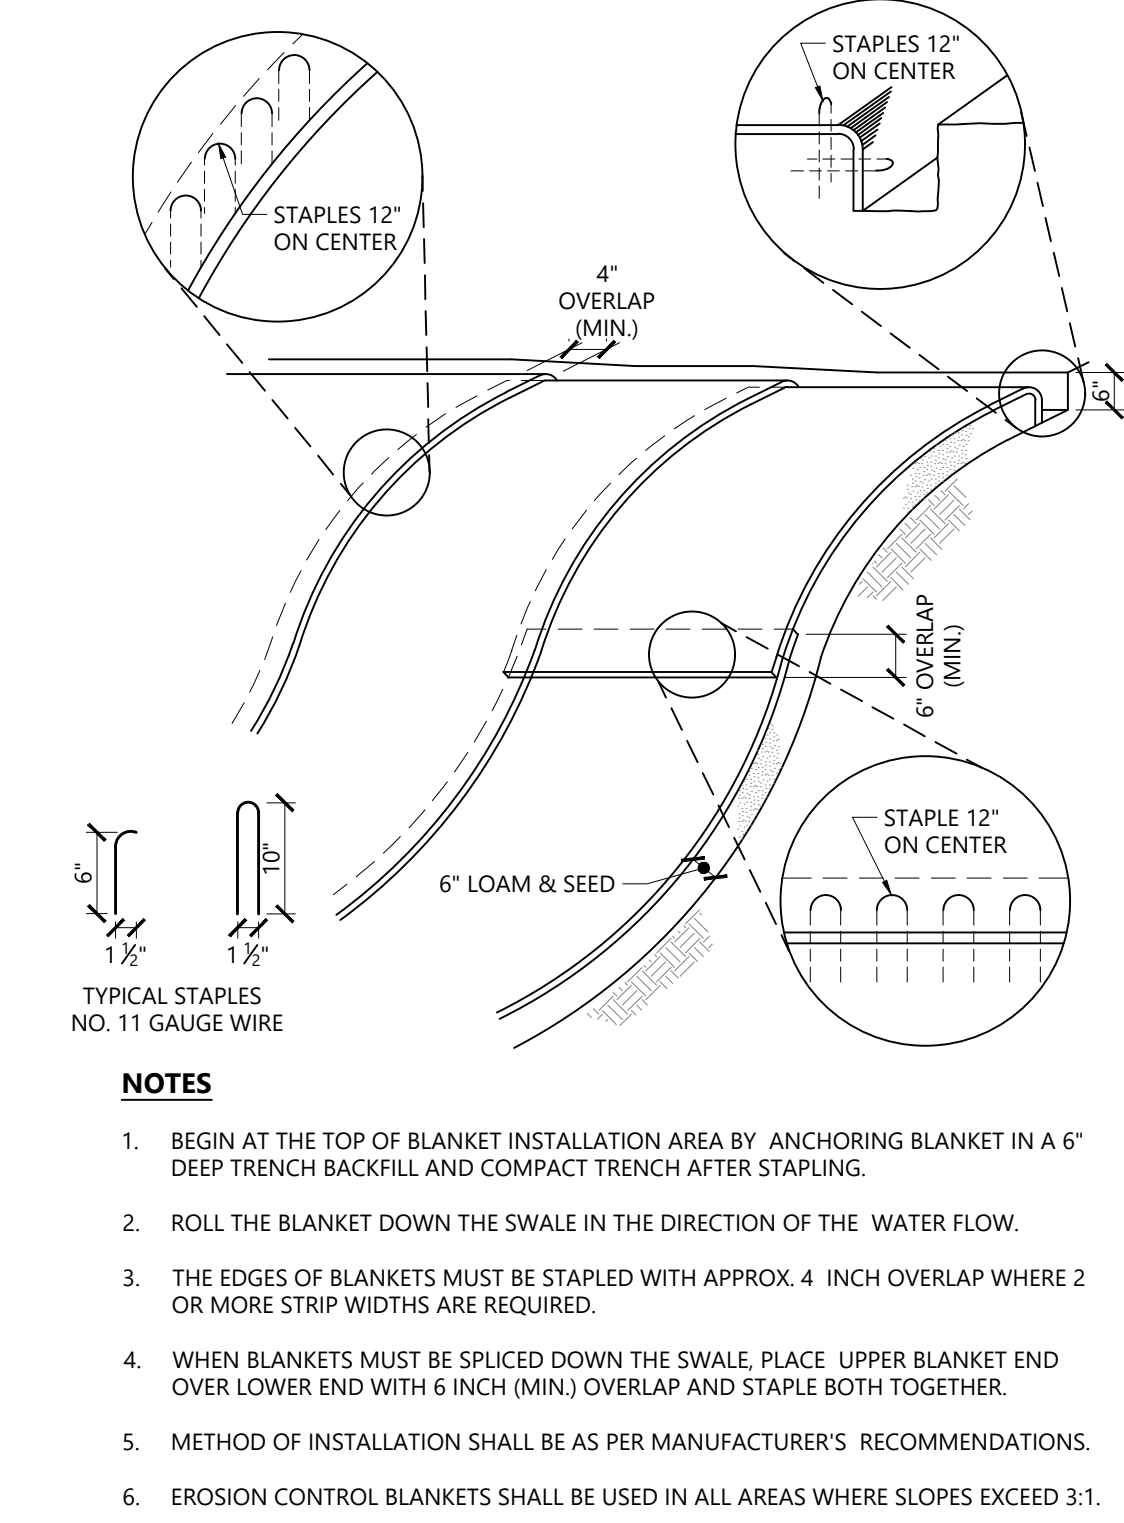

Erosion Control Blanket Slope Installation 10/20
N.T.S. Source: VHB LD_680

Erosion Control


- PRIOR TO STARTING ANY OTHER WORK ON THE SITE, THE CONTRACTOR SHALL NOTIFY APPROPRIATE AGENCIES AND SHALL INSTALL EROSION CONTROL MEASURES AS SHOWN ON THE PLANS AND AS IDENTIFIED IN FEDERAL, STATE, AND LOCAL APPROVAL DOCUMENTS PERTAINING TO THIS PROJECT.
- CONTRACTOR SHALL INSPECT AND MAINTAIN EROSION CONTROL MEASURES, AND REMOVE SEDIMENT THEREFROM ON A WEEKLY BASIS AND WITHIN TWELVE HOURS AFTER EACH STORM EVENT (0.5" OF RAINFALL OR GREATER) AND DISPOSE OF SEDIMENTS IN AN UPLAND AREA SUCH THAT THEY DO NOT ENCUMBER OTHER DRAINAGE STRUCTURES AND PROTECTED AREAS.
- CONTRACTOR SHALL BE FULLY RESPONSIBLE TO CONTROL CONSTRUCTION SUCH THAT SEDIMENTATION SHALL NOT AFFECT REGULATORY PROTECTED AREAS, WHETHER SUCH SEDIMENTATION IS CAUSED BY WATER, WIND, OR DIRECT DEPOSIT.
- CONTRACTOR SHALL PERFORM CONSTRUCTION SEQUENCING SUCH THAT EARTH MATERIALS ARE EXPOSED FOR A MINIMUM OF TIME BEFORE THEY ARE COVERED, SEEDED, OR OTHERWISE STABILIZED TO PREVENT EROSION.
- UPON COMPLETION OF CONSTRUCTION AND ESTABLISHMENT OF PERMANENT GROUND COVER, CONTRACTOR SHALL REMOVE AND DISPOSE OF EROSION CONTROL MEASURES AND CLEAN SEDIMENT AND DEBRIS FROM ENTIRE DRAINAGE AND SEWER SYSTEMS.
- AREAS REMAINING UNSTABILIZED FOR A PERIOD OF MORE THAN 30 DAYS SHALL BE TEMPORARILY SEEDED AND MULCHED. STRAW MULCH SHALL BE APPLIED AT A MINIMUM RATE OF 1-1/2 TONS/ACRE.
- PERMANENT SEEDING SHALL OCCUR BETWEEN APRIL 1 AND JUNE 1, AND/OR BETWEEN AUGUST 15 AND OCTOBER 15. ALL SEEDING FROM SEPTEMBER 15 SHALL BE STRAW MULCHED.
- DUST SHALL BE CONTROLLED THROUGH THE USE OF WATER.
- SOILS TO BE STOCKPILED FOR A PERIOD OF MORE THAN 30 DAYS SHALL BE TEMPORARILY SEEDED AND MULCHED. CONTRACTOR SHALL INSTALL SILT FENCING ALONG DOWNHILL SIDE OF STOCKPILES.
- CONTRACTOR SHALL PROVIDE TEMPORARY SEDIMENTATION BASINS TO CONTROL SEDIMENTATION AND STORMWATER RUNOFF DURING THE CONSTRUCTION PERIOD. THE CONTRACTOR SHALL SUBMIT PROPOSED BASIN LOCATIONS, DESIGNS, ETC. TO THE ENGINEER FOR REVIEW PRIOR TO CONSTRUCTION. TEMPORARY SEDIMENTATION BASINS SHALL MEET NHDES REQUIREMENTS.
- CONTRACTOR SHALL PROVIDE NECESSARY EROSION CONTROL MEASURES TO INSURE THAT SURFACE WATER RUN-OFF FROM UNSTABILIZED AREAS DOES NOT CARRY SILT, SEDIMENT, AND OTHER DEBRIS OUTSIDE OF THE LIMITS OF WORK.
- AN AREA SHALL BE CONSIDERED STABLE IF ONE OF THE FOLLOWING HAS OCCURRED:
 - BASE COURSE GRAVELS HAVE BEEN INSTALLED IN AREAS TO BE PAVED;
 - A MINIMUM OF 85% VEGETATED GROWTH HAS BEEN ESTABLISHED;
 - A MINIMUM OF 3-IN OF NON-EROSIVE MATERIAL, SUCH AS STONE OR RIPRAP, HAS BEEN INSTALLED;
 - EROSION CONTROL BLANKETS HAVE BEEN PROPERLY INSTALLED.
- CONTRACTOR SHALL INSPECT AND MAINTAIN EROSION CONTROL MEASURES ON A WEEKLY BASIS (MINIMUM) OR AS REQUIRED PER THE STORMWATER POLLUTION PREVENTION PLAN (SWPPP). THE CONTRACTOR SHALL ADDRESS DEFICIENCIES AND MAINTENANCE ITEMS WITHIN TWENTY-FOUR HOURS OF INSPECTION. CONTRACTOR SHALL PROPERLY DISPOSE OF SEDIMENT SUCH THAT IT DOES NOT ENCUMBER OTHER DRAINAGE STRUCTURES AND PROTECTED AREAS.
- ALL DITCHES, SWALES, AND DRAINAGE BASINS SHALL BE STABILIZED PRIOR TO DIRECTING RUNOFF TO THEM.
- ALL ROADWAYS AND PARKING LOTS SHALL BE STABILIZED WITHIN 72 HOURS OF ACHIEVING FINISHED GRADE.
- ALL CUT AND FILL SLOPES SHALL BE LOAMED AND SEEDED WITHIN 72 HOURS OF ACHIEVING FINISHED GRADE.
- EROSION CONTROL BLANKETS SHALL BE INSTALLED ON ALL SLOPES THAT ARE STEEPER THAN 3-FT HORIZONTAL AND 1-FT VERTICAL (3:1). EROSION CONTROL BLANKETS SHALL BE NORTH AMERICAN GREEN SCT150BN, OR APPROVED EQUAL. ANY ALTERNATIVE NETTING MUST CONSIST ENTIRELY OF NATURAL FIBERS.
- THE PROJECT SHALL BE MANAGED IN A MANNER THAT MEETS THE REQUIREMENTS AND INTENT OF RSA 430:53 AND CHAPTER AGR 3800 RELATIVE TO INVASIVE SPECIES.
- TEMPORARY WATER DIVERSION SWALES, BASINS, AND OTHER TEMPORARY BMPS SHALL BE INSTALLED EARLY IN THE CONSTRUCTION PROCESS, BEFORE ROUGH GRADING.

Restoration of Disturbed Areas


- THE INTRODUCTION OR SPREAD OF INVASIVE PLANT SPECIES IN DISTURBED AREAS SHALL BE CONTROLLED. IF CONSTRUCTION MATS ARE TO BE USED IN AREAS OF INVASIVE PLANT SPECIES, THEY SHALL BE THOROUGHLY CLEANED BEFORE RE-USE.
- UPON COMPLETION OF CONSTRUCTION, ALL AREAS OF AUTHORIZED DISTURBED WETLAND AREA SHALL BE STABILIZED WITH A WETLAND SEED MIX CONTAINING "NORTHEAST ANNUAL & PERENNIAL WILDFLOWER MIX" FOR UPLANDS AND "FACW WETLAND MEADOW MIX" FOR WETLANDS OR APPROVED EQUIVALENT.

Winter Construction


- ALL PROPOSED VEGETATED AREAS WHICH DO NOT EXHIBIT A MINIMUM OF 85% VEGETATIVE GROWTH BY OCTOBER 15TH, OR WHICH ARE DISTURBED AFTER OCTOBER 15TH, SHALL BE STABILIZED. STABILIZATION METHODS SHALL INCLUDE SEEDING AND INSTALLING EROSION CONTROL BLANKETS ON SLOPES GREATER THAN 3:1, AND SEEDING AND PLACING 3 TO 4 TONS OF MULCH PER ACRE, SECURED WITH ANCHORED NETTING, ELSEWHERE. THE INSTALLATION OF EROSION CONTROL BLANKETS OR MULCH AND NETTING SHALL NOT OCCUR OVER ACCUMULATED SNOW OR FROZEN GROUND AND SHALL BE COMPLETED IN ADVANCE OF THAW OR SPRING MELT EVENTS.
- ALL DITCHES OR SWALES WHICH DO NOT EXHIBIT A MINIMUM OF 85% VEGETATIVE GROWTH BY OCTOBER 15TH, OR WHICH ARE DISTURBED AFTER OCTOBER 15TH, SHALL BE TEMPORARILY STABILIZED WITH STONE OR EROSION CONTROL BLANKETS APPROPRIATE FOR THE DESIGN FLOW CONDITIONS.
- AFTER OCTOBER 15TH, INCOMPLETE ROAD OR PARKING SURFACES, WHERE WORK HAS STOPPED FOR THE WINTER SEASON, SHALL BE PROTECTED WITH A MINIMUM OF 3 INCHES OF CRUSHED GRAVEL (NHDOT 304.3).

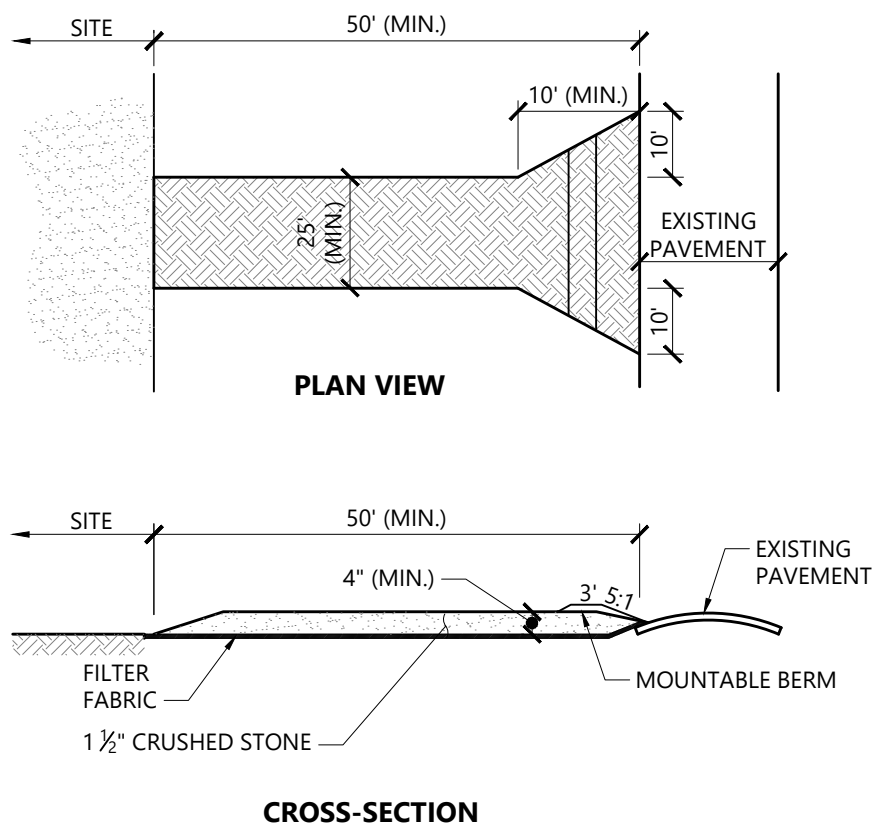

Stabilized Construction Exit 1/16
N.T.S. Source: VHB LD_682

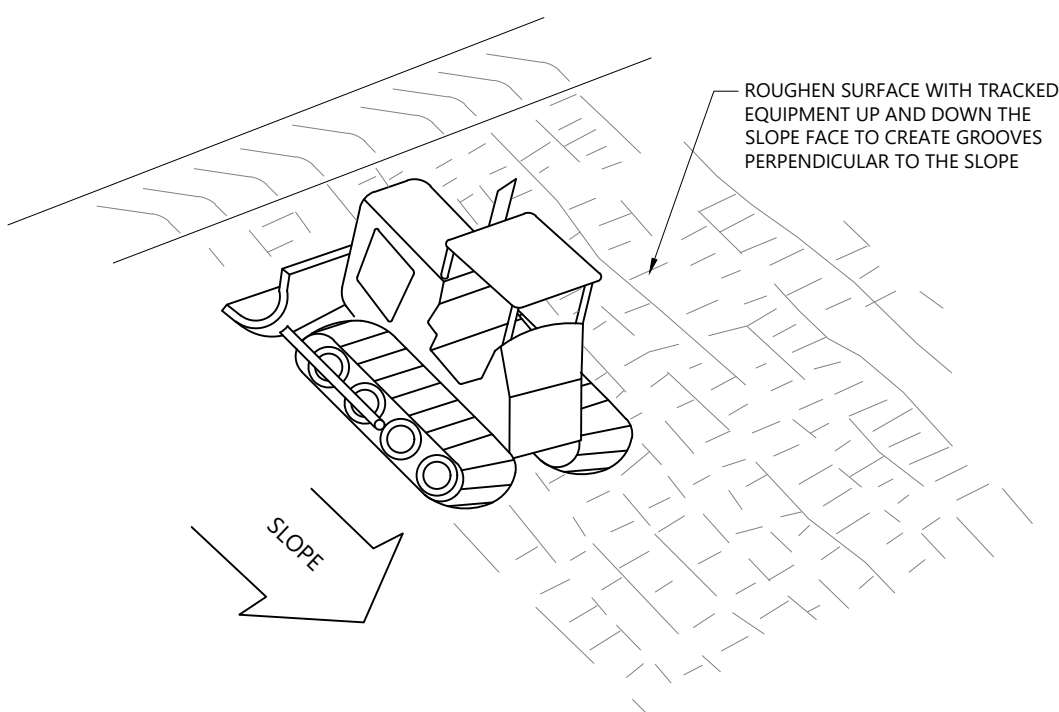

Slope Tracking 10/20
N.T.S. Source: VHB LD_693

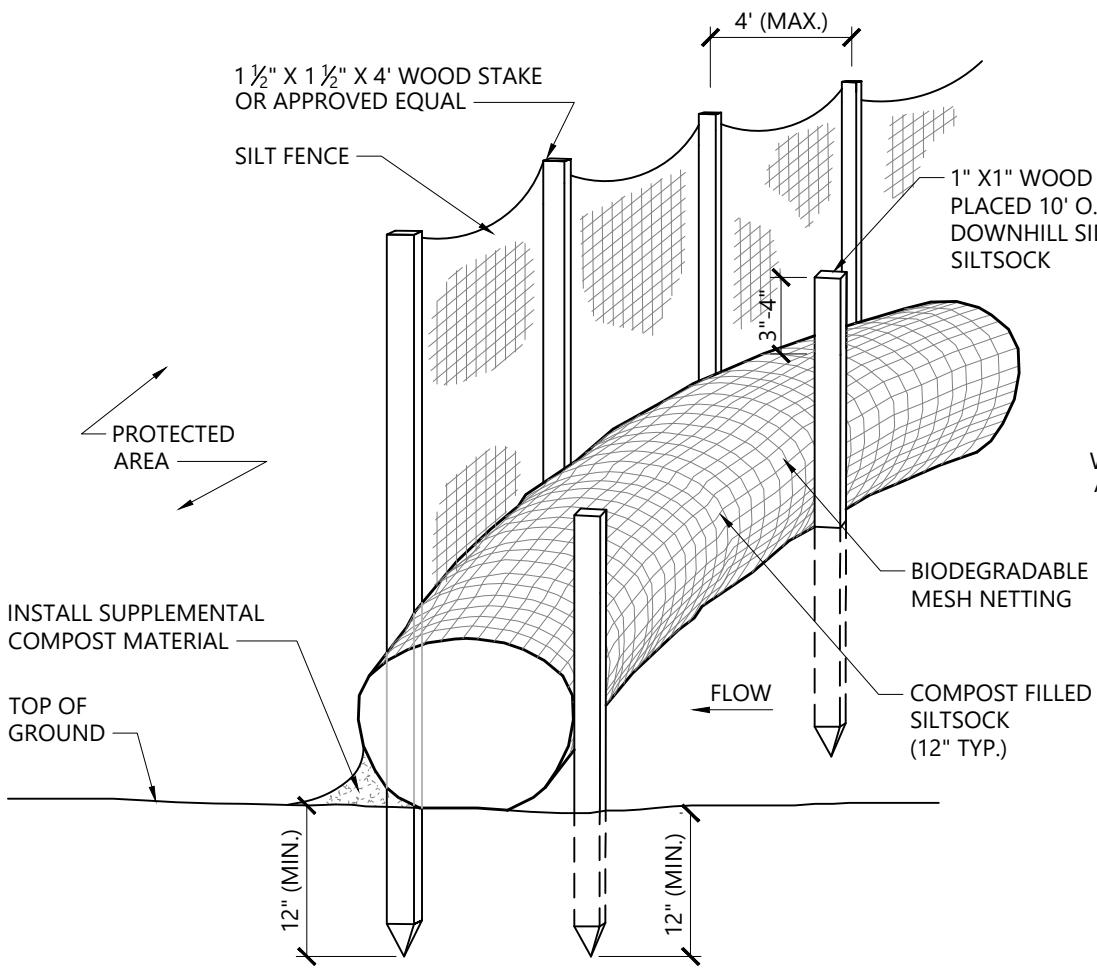

Double Perimeter Barrier 10/20
N.T.S. Source: VHB REV LD_658-A

Unitil Gas Transmission
Pipe Replacement,
Right-of-Way Road
Replacement, and
Appurtenant Station
Construction

Gerrish Road
Dover, New Hampshire

No.	Revision	Date	Apprd.


Designed by	TMD	Checked by	EKG
Issued for		Date	

Permitting January 19, 2024

Not Approved for Construction

Site Details 2

FILE NAME: E:\Users\jacob\Documents\Survey\Projects\033017C0340E\033017C0340E.dwg PLOTTED: Friday, October 26, 2024 10:00am

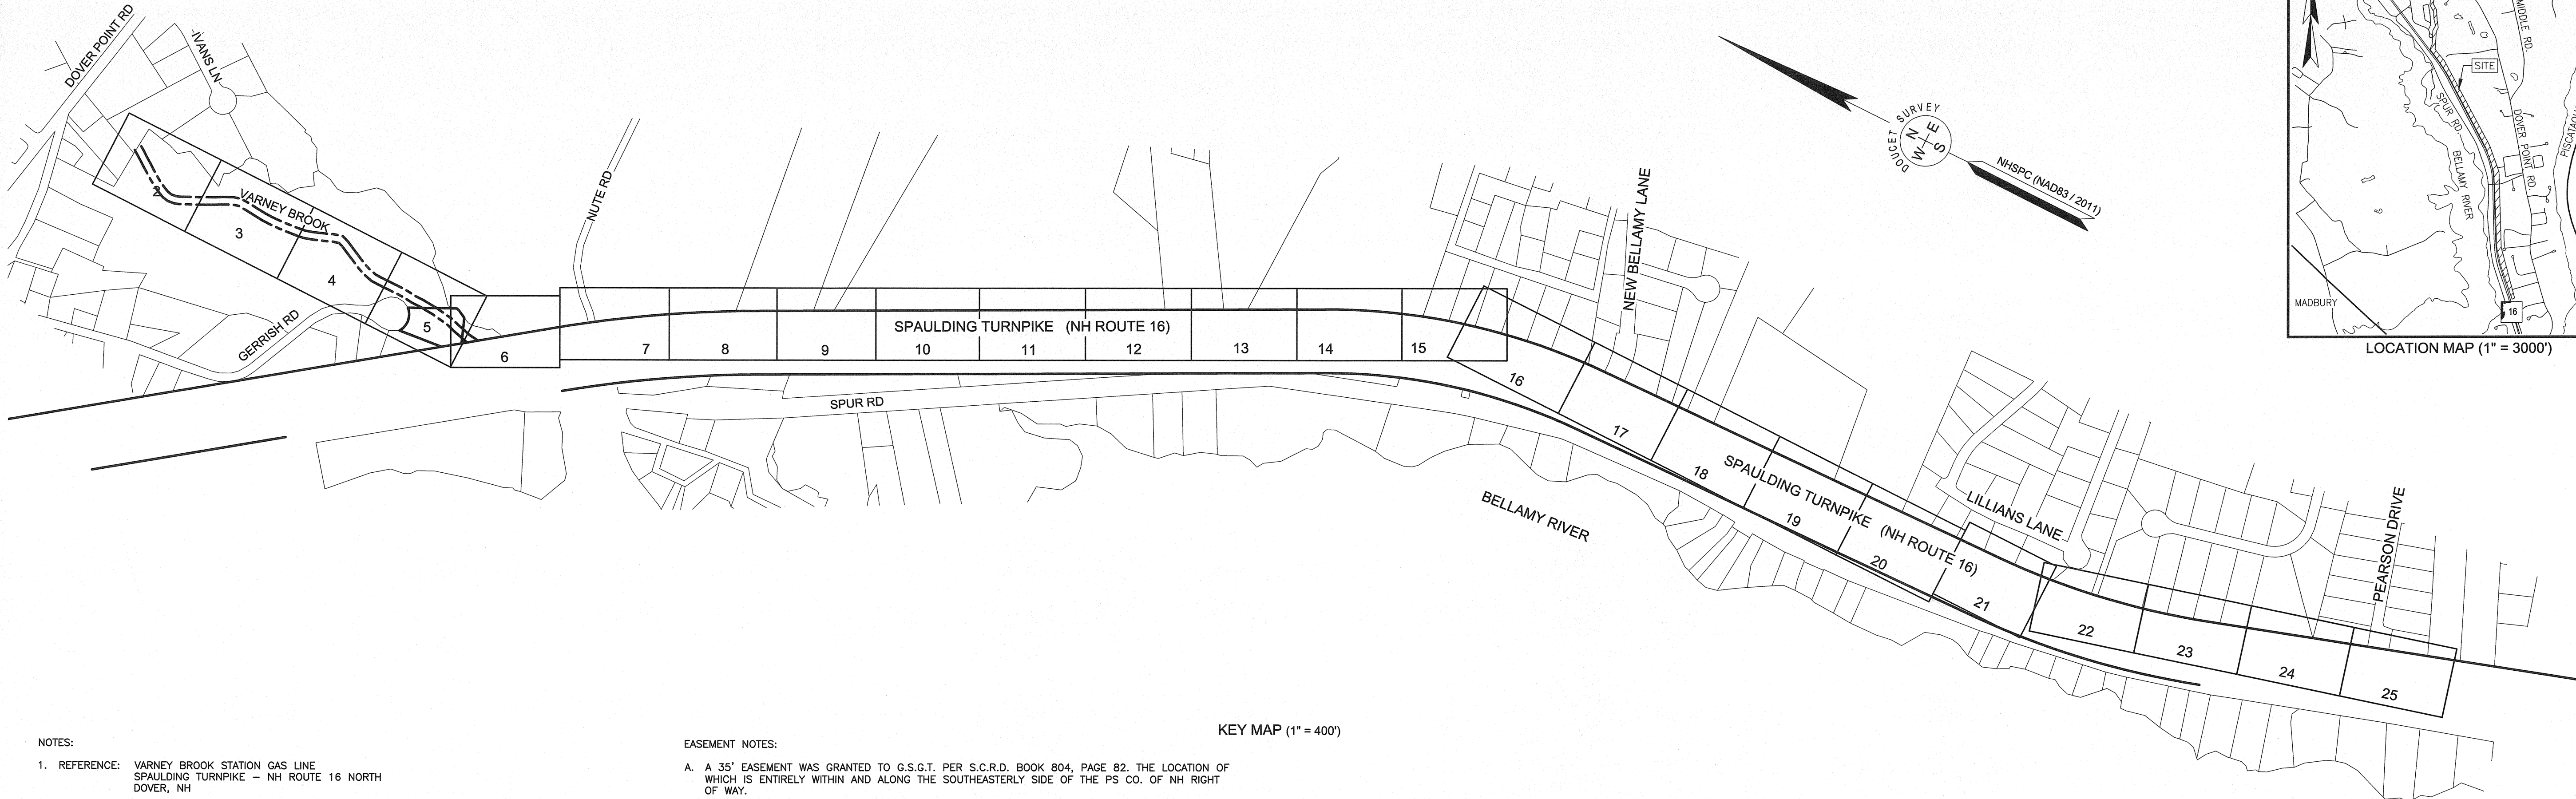

NOTES:

- REFERENCE: VARNEY BROOK STATION GAS LINE
SPAULDING TURNPIKE - NH ROUTE 16 NORTH
DOVER, NH
- FIELD SURVEY PERFORMED BY L.P.S. & A.K.H. (DOUCET SURVEY) DURING APRIL, MAY 2022 & SEPTEMBER 2022 USING A TRIMBLE S7 TOTAL STATION AND A TRIMBLE R12 SURVEY GRADE GPS WITH A TRIMBLE TSC3 DATA COLLECTOR AND A TRIMBLE DINI DIGITAL LEVEL. TRAVERSE ADJUSTMENT BASED ON LEAST SQUARE ANALYSIS.
- HORIZONTAL DATUM BASED ON NAD83(2011) NEW HAMPSHIRE STATE PLANE COORDINATE ZONE (2800) DERIVED FROM REDUNDANT GPS OBSERVATIONS UTILIZING THE KEYNET GPS VRS NETWORK.
- VERTICAL DATUM IS BASED ON APPROXIMATE NAVD88(GEOD18) ($\pm 2'$) DERIVED FROM REDUNDANT GPS OBSERVATIONS UTILIZING THE KEYNET GPS VRS NETWORK.
- MANADE AND NATURAL JURISDICTIONAL BOUNDARIES WERE DELINEATED BY MARC JACOBS, CERTIFIED WETLAND SCIENTIST NUMBER 090, IN APRIL 2022 ACCORDING TO THE STANDARDS OF THE US ARMY CORPS OF ENGINEERS - WETLANDS DELINEATION MANUAL, TECHNICAL REPORT Y-87-1, JANUARY 1987; THE REGIONAL SUPPLEMENT TO THE CORPS OF ENGINEER WETLAND DELINEATION MANUAL: NORTHCENTRAL AND NORTHEAST REGION, VERSION 2, JANUARY 2012; NH RSA 482-A; THE CODE OF ADMINISTRATIVE RULES, NH DEPARTMENT OF ENVIRONMENTAL SERVICES-WETLANDS BUREAU - CHAPTER ENV-WT 100-900. PREDOMINANT HYDRIC SOILS WERE IDENTIFIED UTILIZING THE FIELD INDICATORS FOR IDENTIFYING HYDRIC SOILS IN NEW ENGLAND, VERSION 4, JUNE 2020 AND THE FIELD INDICATORS OF HYDRIC SOILS IN THE UNITED STATES, VERSION 8, OCTOBER 2016. THE INDICATOR STATUS OF VEGETATION AS HYDROPHYTIC WAS DETERMINED USING THE NORTHCENTRAL AND NORTHEAST 2020 REGIONAL WETLAND PLANT LIST, U.S. ARMY CORPS OF ENGINEERS.

THE WEST SIDE OF VARNEY BROOK IS INFESTED WITH A VERY DENSE, MATURE COLONY OF COMMON REED (PHRAGMITES AUSTRALIS). THE COLONY IS ALSO VERY TALL AND, IN MOST PLACES, EXTENDS FROM THE BANK OF THE BROOK TO THE WETLAND-UPLAND BOUNDARY OF ADJACENT FRESHWATER WETLANDS, MAKING IDENTIFICATION AND SUBSEQUENT SURVEY OF THE HIGHEST OBSERVABLE TIDE LINE (HOTL) IMPRACTICAL. THEREFORE, THE HOTL DEPICTED ON THE SITE PLANS IS AN ESTIMATION USING AERIAL IMAGERY BACKED UP BY FIELD VERIFICATION.
- PROPER FIELD PROCEDURES WERE FOLLOWED IN ORDER TO GENERATE CONTOURS AT 1' INTERVALS. ANY MODIFICATION OF THIS INTERVAL WILL DIMINISH THE INTEGRITY OF THE DATA AND DOUCET SURVEY WILL NOT BE RESPONSIBLE FOR ANY SUCH ALTERATION PERFORMED BY THE USER.
- THE ROUTE 16 LIMITED ACCESS RIGHT OF WAY LOCATION IS BASED ON MONUMENTS FOUND DURING THE SURVEY, REFERENCE PLANS 1 & 2 AND COMMISSIONER'S RETURN OF LAYOUT.
- OVERALL PARCEL BOUNDARIES AS SHOWN HEREON ARE BASED ON NH GRANIT GIS DATA AND ARE IN THEIR ORIGINAL LOCATION. THE PARCEL BOUNDARIES HAVE NOT BEEN ADJUSTED TO MATCH FOUND PROPERTY MONUMENTS OR THE EDGE OF LIMITED ACCESS RIGHT OF WAY AS DETERMINED BY THE SURVEYOR.
- THE ACCURACY OF MEASURED UTILITY INVERTS AND PIPE SIZES/TYPES ARE SUBJECT TO NUMEROUS FIELD CONDITIONS, INCLUDING; THE ABILITY TO MAKE VISUAL OBSERVATIONS, DIRECT ACCESS TO THE VARIOUS ELEMENTS, MANHOLE CONFIGURATION, ETC.
- WITHIN THE AREA OF THE NEW BELLAMY LANE CROSSING, UNDERGROUND UTILITIES SHOWN ARE THE RESULT OF AN UNDERGROUND UTILITY DESIGNATION COMPLETED BY DOUCET SURVEY ON 4/22/22. DOUCET'S UTILITY DESIGNATION WAS COMPLETED IN ACCORDANCE WITH THE STANDARD PROCEDURES SET FORTH IN ASCE 38-02 AND CONSISTENT WITH APPROPRIATE QUALITY LEVELS. DRAIN & SANITARY SEWER WERE VISUALLY ALIGNED AND MAPPED AT QUALITY LEVEL C UNLESS OTHERWISE SHOWN. ALL ABOVEGROUND STRUCTURES, SURFACE FEATURES AND THE LOCATION OF THE MARK OUT ARE THE RESULT OF AN INSTRUMENT SURVEY COMPLETED BY DOUCET UNLESS OTHERWISE NOTED. THERE MAY BE OTHER UNDERGROUND UTILITIES, THE EXISTENCE OF WHICH ARE NOT KNOWN OR CERTIFIED BY THE UNDERSIGNED. DIG-SAFE AND THE APPROPRIATE AUTHORITIES MUST BE NOTIFIED PRIOR TO CONDUCTING TEST BORINGS, EXCAVATION OR CONSTRUCTION ACTIVITIES.
- UNDERGROUND UTILITY LINES SHOWN HEREON OUTSIDE OF THE AREA OF THE NEW BELLAMY LANE CROSSING ARE BASED ON MARKINGS FOUND DURING THE SURVEY.
- ALL UNDERGROUND UTILITIES (ELECTRIC, GAS, TEL. WATER, SEWER DRAIN SERVICES) ARE SHOWN IN SCHEMATIC FASHION, THEIR LOCATIONS ARE NOT PRECISE OR NECESSARILY ACCURATE. NO WORK WHATSOEVER SHALL BE UNDERTAKEN USING THIS PLAN TO LOCATE THE ABOVE SERVICES. CONSULT WITH THE PROPER AUTHORITIES CONCERNED WITH THE SUBJECT SERVICE LOCATIONS FOR INFORMATION REGARDING SUCH. CALL DIG-SAFE AT 1-888-DIG-SAFE.
- LOTS LINES SHOWN HEREON ON CITY OF DOVER-OWNED LOT 47B ARE BASED ON A FIELD SURVEY PERFORMED DURING SEPTEMBER 2022 WITH ORIGINATING LOT LINES CREATED PER REFERENCE PLAN 5 AND DEDD REFERENCES BK. 1007, PG. 183 AND BK. 4442, PG. 932.
- FLOOD HAZARD ZONE: "X" & "A", PER FIRM MAP #33017C0340E, DATED 9/30/2015.

EASEMENT NOTES:

- A 35' EASEMENT WAS GRANTED TO G.S.G.T. PER S.C.R.D. BOOK 804, PAGE 82. THE LOCATION OF WHICH IS ENTIRELY WITHIN AND ALONG THE SOUTHEASTERLY SIDE OF THE PS CO. OF NH RIGHT OF WAY.
- 35' EASEMENTS WERE GRANTED TO G.S.G.T. THROUGH MULTIPLE TRANSACTIONS COVERING MULTIPLE PARCELS WHICH NOW MAKE UP PARCELS M-47C & M-47B. ASIDE FROM EASEMENT REFERENCED IN NOTE A, ALL EASEMENT DEEDS TO G.S.G.T. FOUND THROUGHOUT THIS AREA CALLED FOR A 35' WIDTH BUT NOT CENTERED ON THE LOCATION OF THE GAS LINE, RATHER ON A BASE LINE AS SHOWN ON "PLAN OF PIPE LINE PREPARED BY GEORGE C. BENJAMIN, CIVIL ENGINEER". SAID PLAN IS REFERENCED IN THE EASEMENT DEEDS BUT HAS NOT BEEN FOUND. FOR PURPOSES OF THIS SURVEY, AS A GENERAL REFERENCE, A 35' WIDE EASEMENT LINE HAS BEEN PLACED AROUND THE ABANDONED IN-PLACE 4" GAS LINE THROUGH THE PRIVATE PROPERTIES. THE GAS LINE HAS BEEN OFFSET 25' EASTERLY AND 10' WESTERLY.
- A 20' SEWER EASEMENT WAS GRANTED TO THE CITY OF DOVER PER S.C.R.D. BOOK 998, PAGE 70. THE LENGTH OF SAID EASEMENT AS SHOWN ON THE EXHIBIT ATTACHED TO THE DEED RUNS FROM ROUTE 16 TO ROUGHLY SMH 7434 SHOWN HEREON. THE DEED SPECIFIES THE EASEMENT IS TO BE SYMMETRICAL ABOUT THE SEWERS AS-CONSTRUCTED.
- A 20' SEWER EASEMENT WAS GRANTED TO THE CITY OF DOVER PER S.C.R.D. BOOK 1011, PAGE 259. THE LENGTH OF SAID EASEMENT IS FROM DOVER POINT ROAD TO THE SOUTHERLY BOUNDARY OF PARCEL M-51A

REFERENCE PLANS:




- "PLANS OF PROPOSED L.S. 1822(I) N.H. NO P-26992-D SPAULDING TURNPIKE" DATED JULY 1, 1954 BY THE STATE OF NEW HAMPSHIRE DEPARTMENT OF PUBLIC WORKS AND HIGHWAYS.
- "PLANS OF PROPOSED L.S. 1822(I) N.H. NO P-26992-E SPAULDING TURNPIKE" DATED JULY 1, 1954 BY THE STATE OF NEW HAMPSHIRE DEPARTMENT OF PUBLIC WORKS AND HIGHWAYS.
- "CITY OF DOVER, NH VARNEY BROOK PUMP STATION FORCE MAIN REPLACEMENT AND CHEMICAL FEED SYSTEM" DATED 12-16-05 BY WRIGHT-PIERCE.
- "PLAN & PROFILE SPUR ROAD INTERCEPTOR VARNEY BROOK INTERCEPTOR STA. 0+00 TO STA. 7+90/STA. 0+00 TO STA. 7+30" DATED MARCH 1976 BY HTA.
- "LOT LINE ADJUSTMENT PLAN PREPARED FOR THE CITY OF DOVER AND FRANKLIN G. TORR, TAX MAP M, LOTS 47B & 47C, GERRISH ROAD, DOVER, NEW HAMPSHIRE. S.C.R.D. PLAN 112-62.

KEY MAP (1" = 400')

LEGEND

---	EXISTING LIMITED ACCESS RIGHT-OF-WAY LINE
---	EXISTING LOT LINE
---	APPROXIMATE GIS LOT LINE
---	EXISTING EASEMENT LINE
---	GAS LINE EASEMENT REFERENCE (SEE EASEMENT NOTE B)
---	WIRE FENCE
---	CHAIN LINK FENCE
---	MAJOR CONTOUR LINE
---	MINOR CONTOUR LINE
---	STONE WALL
---	RETAINING WALL
---	GUARDRAIL
---	OVERHEAD WIRE
---	DRAIN LINE
---	SEWER LINE
---	WATER LINE
---	GAS LINE
---	4" ABANDONED GAS LINE
---	ELECTRIC LINE
---	TELEPHONE LINE
---	CABLE/INTERNET LINE
---	UNIDENTIFIED UNDERGROUND UTILITY
---	APRX. SEWER FM PER REF. PLAN 3
---	APRX. WATER LINE PER REF. PLAN 3
---	APRX. DRAIN LINE PER REF. PLAN 3
---	APRX. SEWER LINE PER REF. PLAN 4
---	TREE LINE
---	SHRUB LINE
---	EDGE OF DELINEATED WETLAND
---	EDGE OF WATER
---	WATERCOURSE
---	APPROXIMATE EDGE OF BROOK
---	WETLAND AREA
---	TOP OF DELINEATED BANK
---	HIGHEST OBSERVABLE TIDE LINE (HOT)
---	CONCRETE
---	RIP RAP
---	BOUND FOUND (BND. FND.)
---	PIPE/ROD FOUND
---	BOLLARD
---	FENCE POST
---	UTILITY POLE
---	UTILITY POLE & GUY WIRE
---	GAS GATE VALVE
---	GAS LINE MARKER POST
---	DRAIN MANHOLE
---	CATCH BASIN
---	FLARED END SECTION
---	SEWER MANHOLE
---	APRX. SEWER MANHOLE PER REF. PLAN 4
---	ELECTRIC METER
---	VENT PIPE
---	SIGN (TWO POSTS)
---	POST
---	APPROXIMATE GPR DEPTH TO CENTER OF UTILITY LINE


CONIFEROUS TREE 10" DIA. OR GREATER
CONIFEROUS TREE LESS THAN 10" DIA.
DECIDUOUS TREE 10" DIA. OR GREATER
DECIDUOUS TREE LESS THAN 10" DIA.
BORING LOCATION
DRAINAGE FLOW DIRECTION
WETLAND FLAG
ASBESTOS CONCRETE PIPE
BOUND FOUND
CENTER CHANNEL
CORRUGATED METAL PIPE
CONCRETE
CAST IRON PIPE
DRILL HOLE
DUCTILE IRON PIPE
END OF GEOPHYSICAL INVESTIGATION
EDGE OF PAVEMENT
GRANITE
HIGH DENSITY POLYETHYLENE PIPE
HEADWALL
IRON PIPE FOUND
NEW HAMPSHIRE HIGHWAY BOUND
NO POLE NUMBER
POLYVINYL CHLORIDE PIPE
REINFORCED CONCRETE PIPE
RETAINING WALL
STEEL STAKE FOUND
TYPICAL
UNKNOWN
INVERT I.D. CONNECTION UNKNOWN

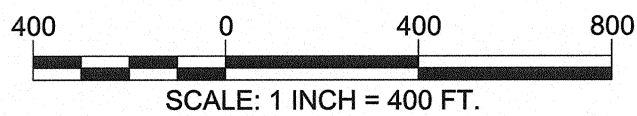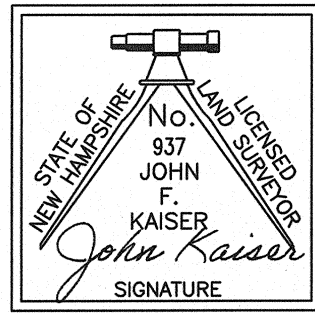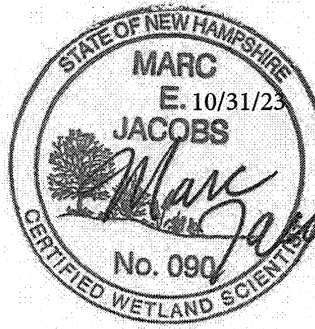






TOPOGRAPHIC PLAN
FOR
PROCESS PIPELINE SERVICES, INC.
OF THE
VARNEY BROOK STATION GAS LINE
SPAULDING TURNPIKE - NH ROUTE 16 NORTH
DOVER, NEW HAMPSHIRE

NO.	DATE	DESCRIPTION	BY
3	09/26/23	ADD FEMA LINES	M.T.L.
2	05/18/23	REVISE 35' GAS EASEMENT LOCATION	J.F.K.
1	09/22/22	VARNEY BROOK PUMPING STATION LOT	M.T.L.

DRAWN BY:	M.T.L.	DATE:	JUNE 21, 2022
CHECKED BY:	J.F.K.	DRAWING NO.	7342D
JOB NO.	7342	SHEET	1 OF 25

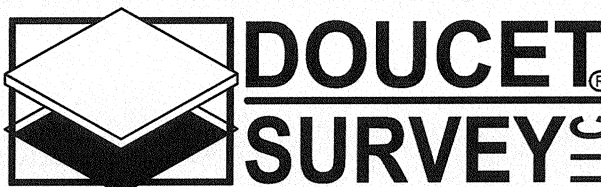

Serving Your Professional Surveying & Mapping Needs
102 Kent Place, Newmarket, NH 03857 (603) 659-6560
Offices in Bedford & Keene, NH and Kennebunk, ME
<http://www.doucetsurvey.com>

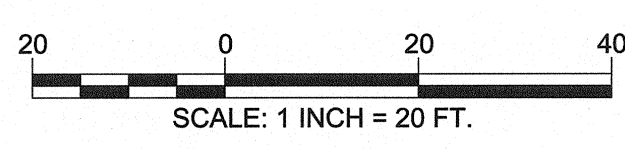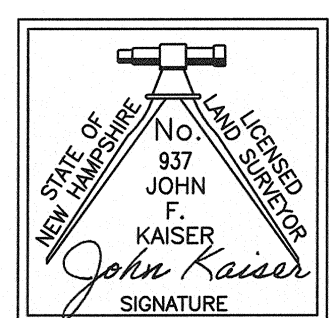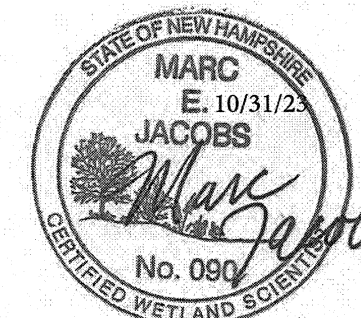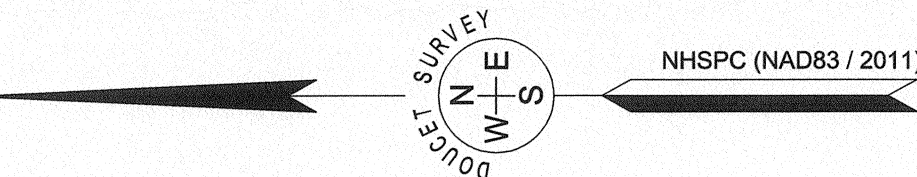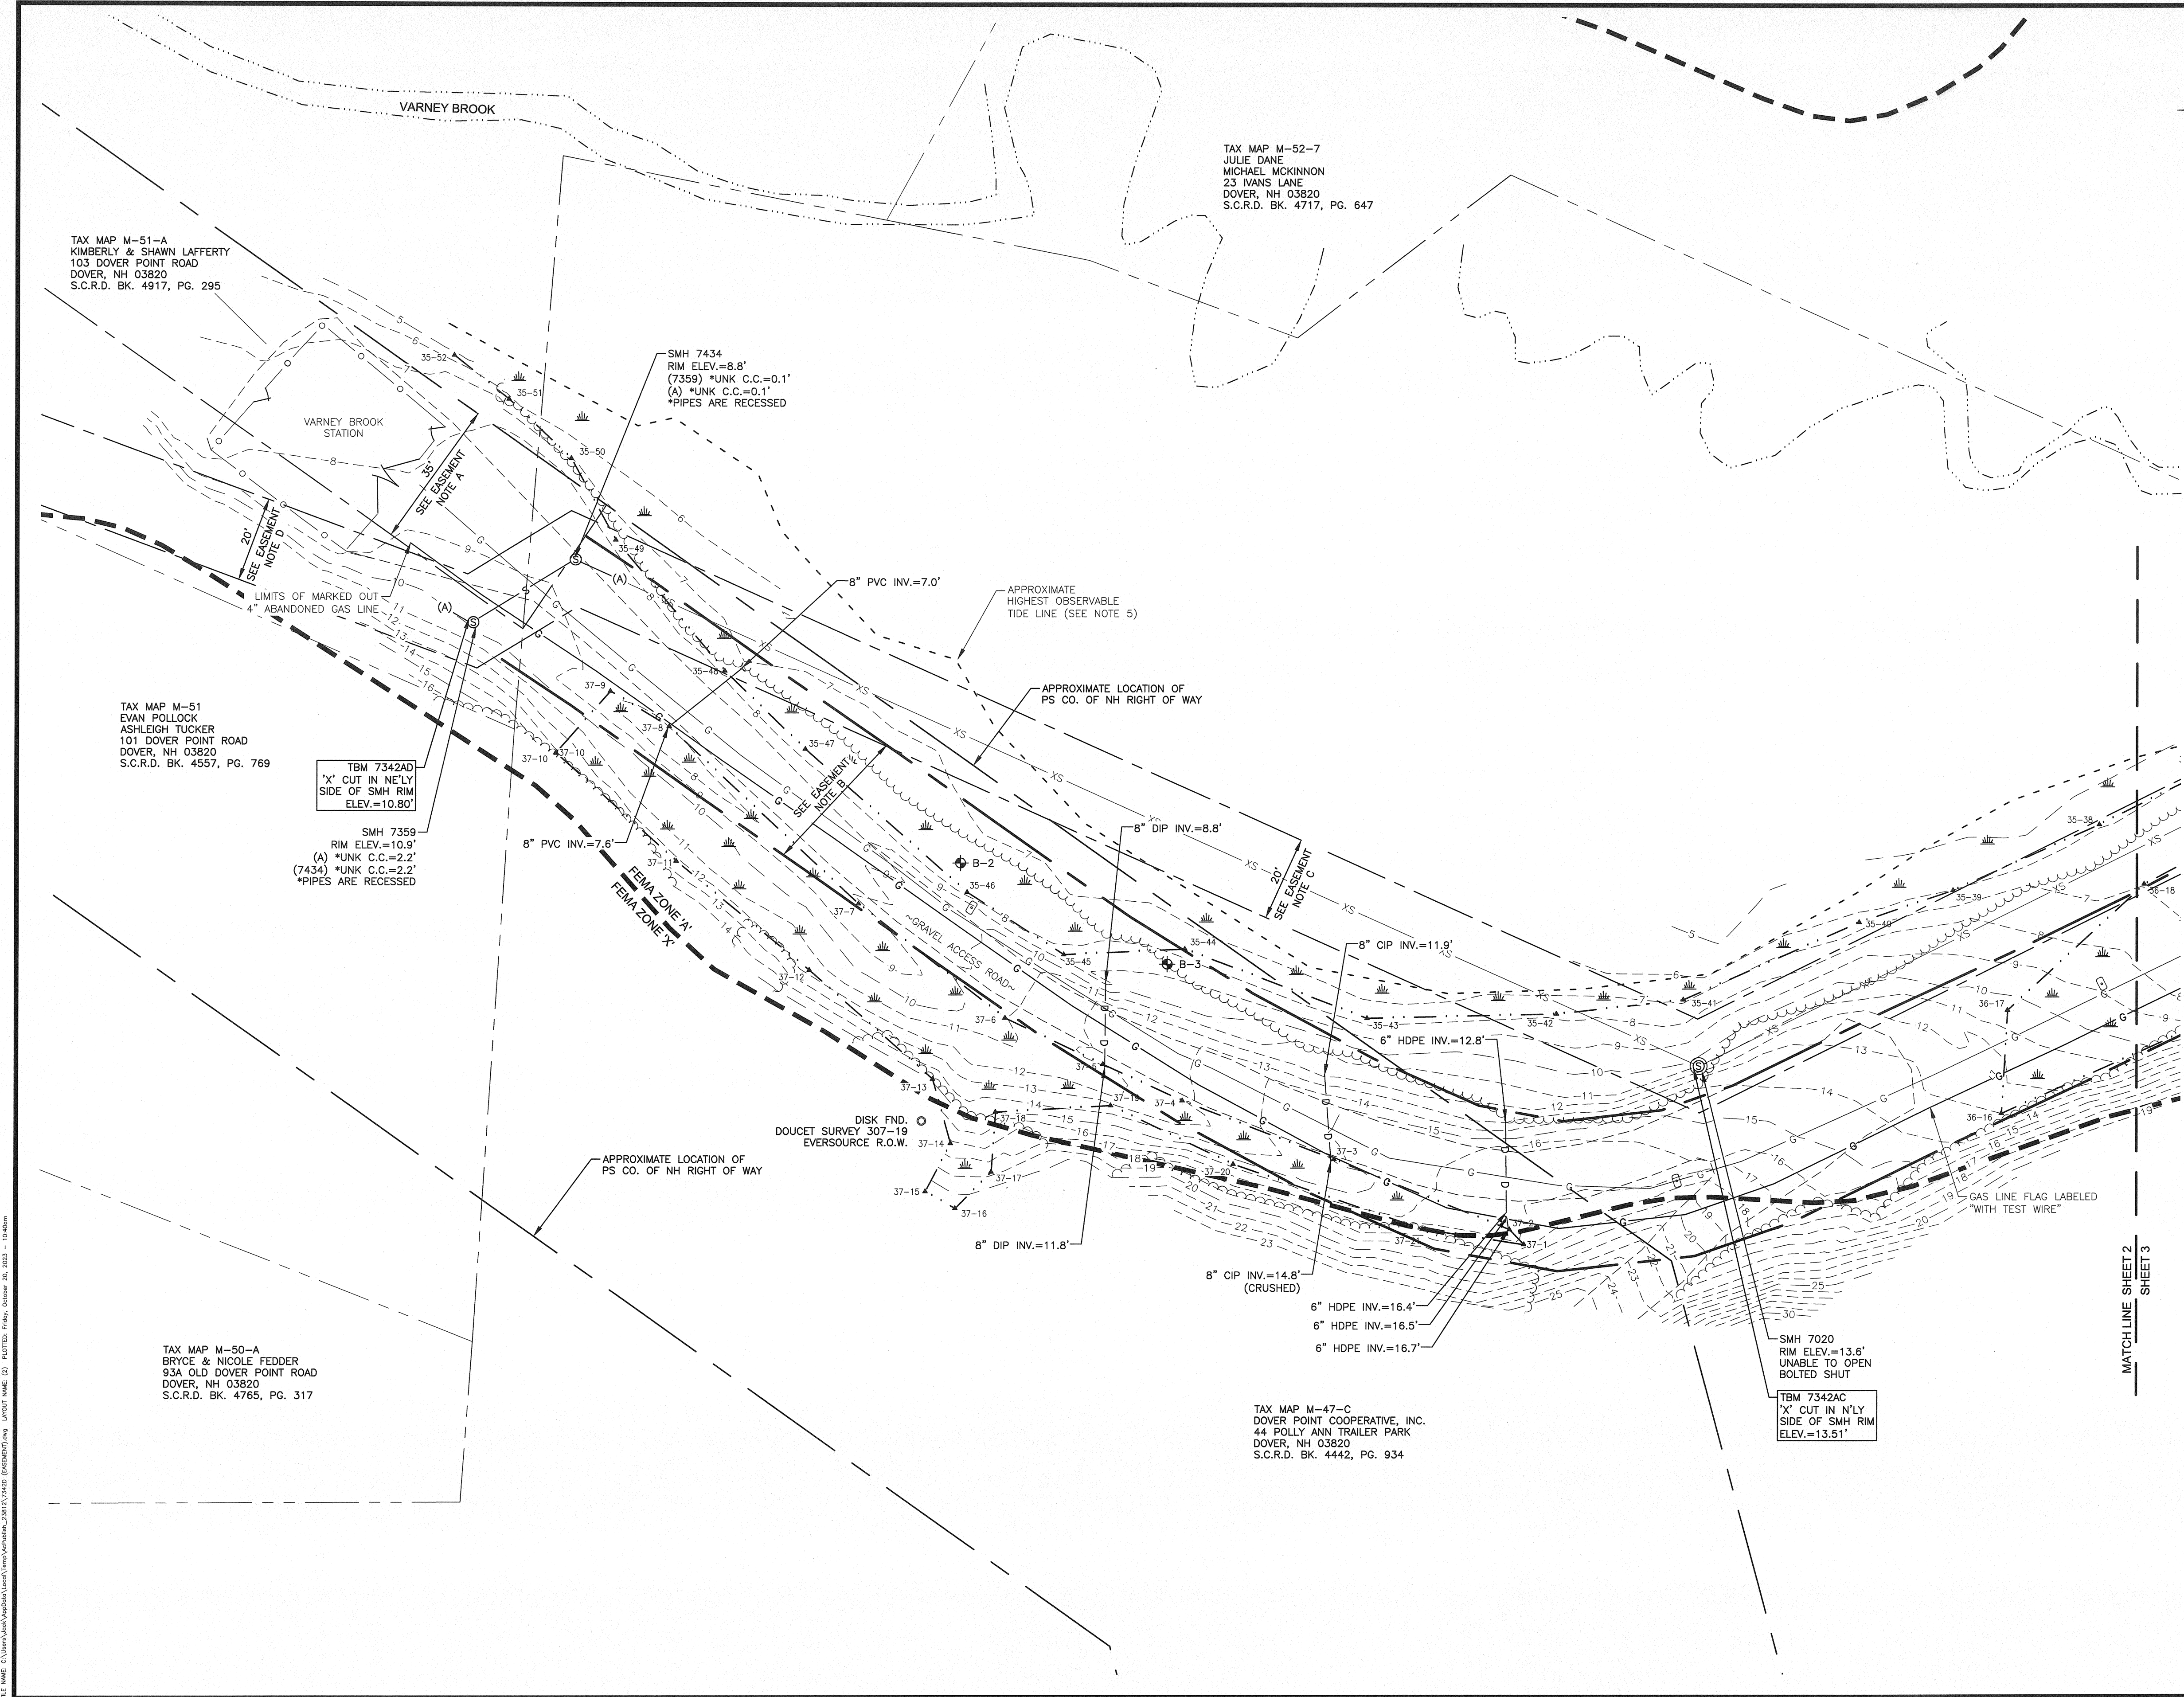


TOPOGRAPHIC PLAN
FOR
PROCESS PIPELINE SERVICES, INC.
OF THE
VARNEY BROOK STATION GAS LINE
SPAULDING TURNPIKE - NH ROUTE 16 NORTH
DOVER, NEW HAMPSHIRE


NO.	DATE	DESCRIPTION	BY
3	09/26/23	ADD FEMA LINES	M.T.L.
2	05/18/23	REVISE 35" GAS EASEMENT LOCATION	J.F.K.
1	09/22/22	VARNEY BROOK PUMPING STATION LOT	M.T.L.

DRAWN BY:	M.T.L.	DATE:	JUNE 21, 2022
CHECKED BY:	J.F.K.	DRAWING NO.	7342D
JOB NO.	7342	SHEET	2 OF 25



DOUCET SURVEY
Serving Your Professional Surveying & Mapping Needs
102 Kent Place, Newmarket, NH 03857 (603) 659-6560
Offices in Bedford & Keene, NH and Kennebunk, ME
<http://www.doucetsurvey.com>

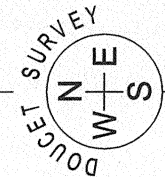


NHSPC (NAD83 / 2011)

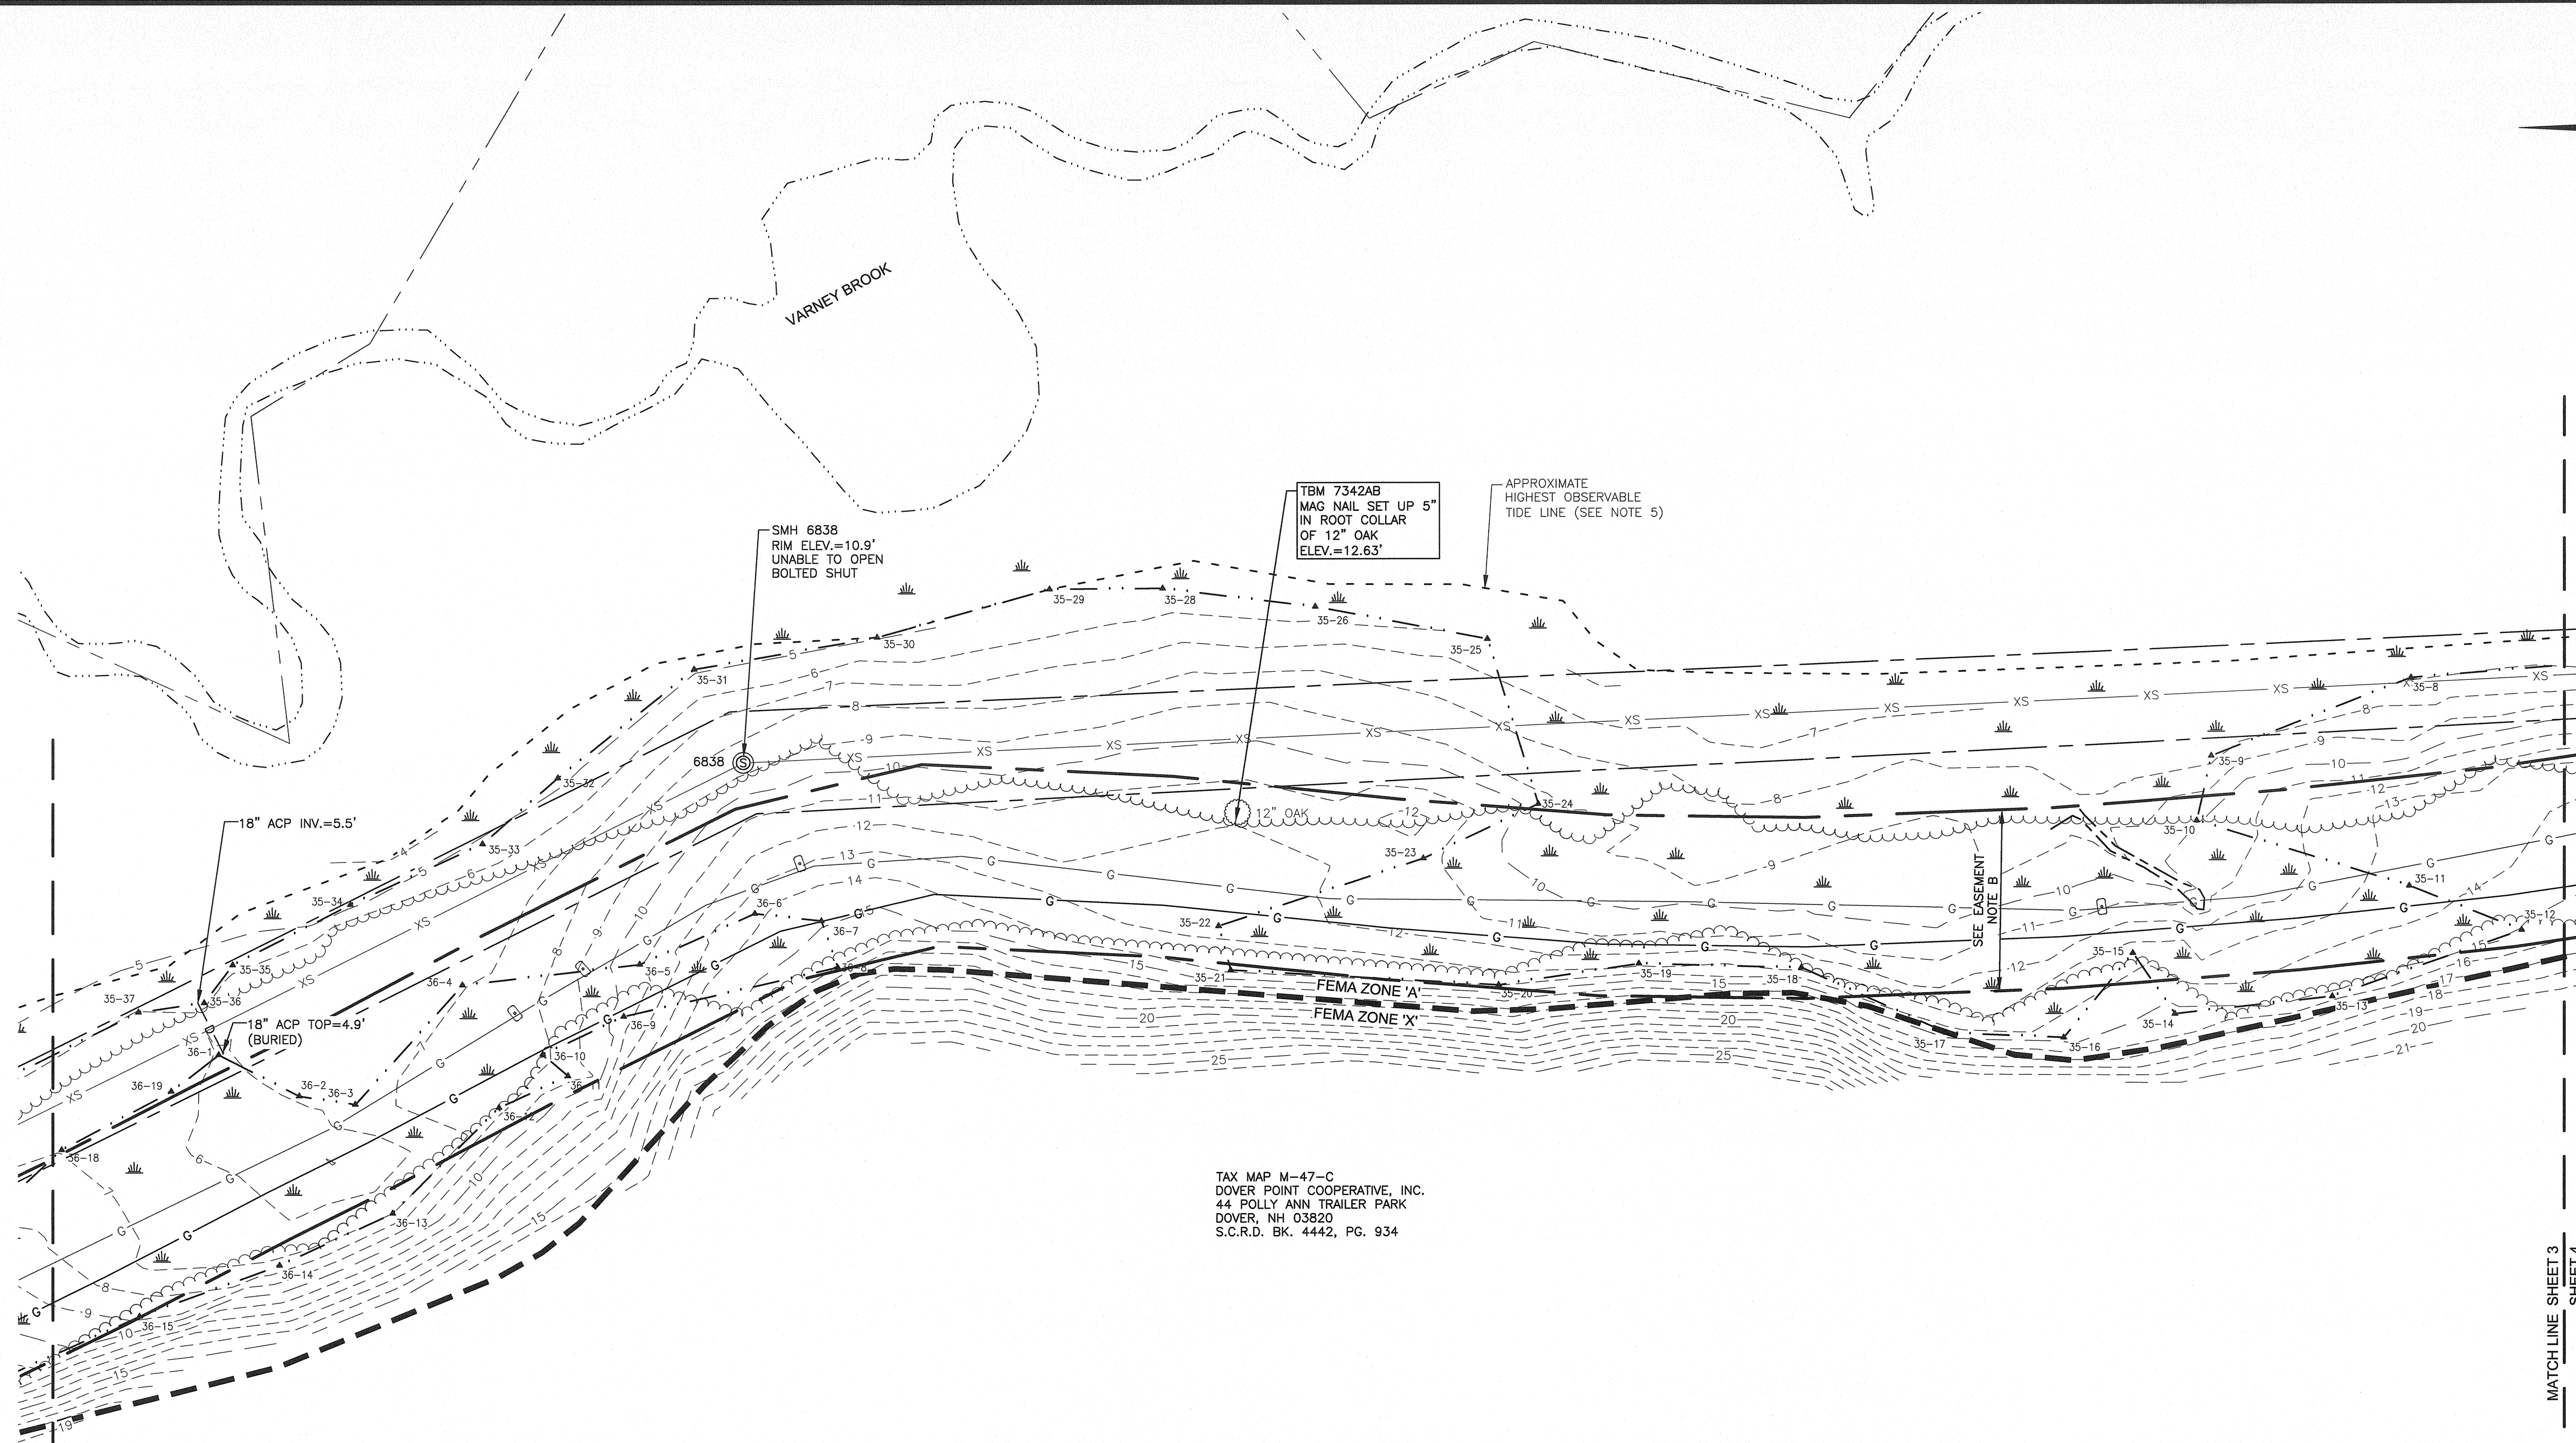

TAX MAP M-47-C
DOVER POINT COOPERATIVE, INC.
44 POLLY ANN TRAILER PARK
DOVER, NH 03820
S.C.R.D. BK. 4442, PG. 934

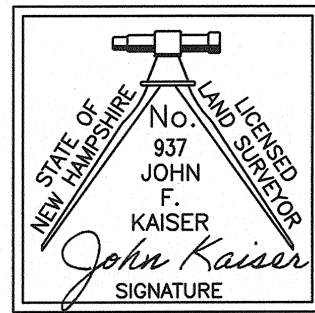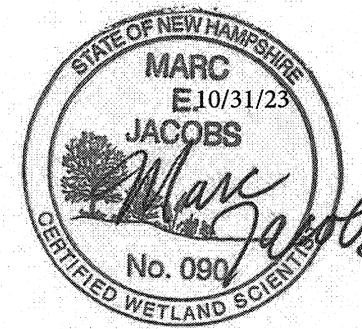


10/20/23

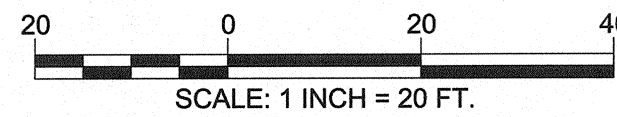

TOPOGRAPHIC PLAN
FOR
PROCESS PIPELINE SERVICES, INC.
OF THE
VARNEY BROOK STATION GAS LINE
SPAULDING TURNPIKE - NH ROUTE 16 NORTH
DOVER, NEW HAMPSHIRE


NO.	DATE	DESCRIPTION	BY
3	09/26/23	ADD FEMA LINES	M.T.L.
2	05/18/23	REVISE 35' GAS EASEMENT LOCATION	J.F.K.
1	09/22/22	VARNEY BROOK PUMPING STATION LOT	M.T.L.

DRAWN BY:	M.T.L.	DATE:	JUNE 21, 2022
CHECKED BY:	J.F.K.	DRAWING NO.	7342D
JOB NO.	7342	SHEET	3 OF 25




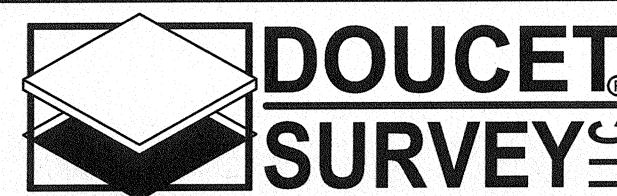


Serving Your Professional Surveying & Mapping Needs
102 Kent Place, Newmarket, NH 03857 (603) 659-6560
Offices in Bedford & Keene, NH and Kennebunk, ME
<http://www.doucetsurvey.com>

APPROXIMATE
HIGHEST OBSERVABLE
TIDE LINE (SEE NOTE 5)

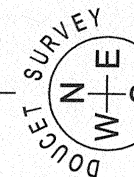


NHSPC (NAD83 / 2011)

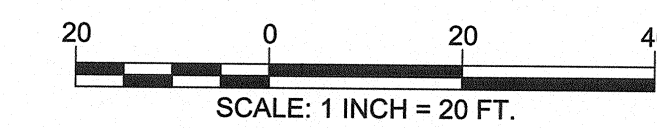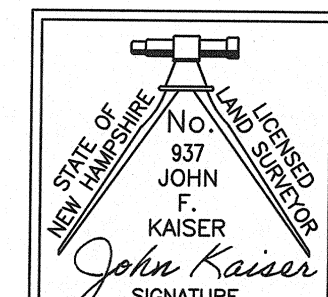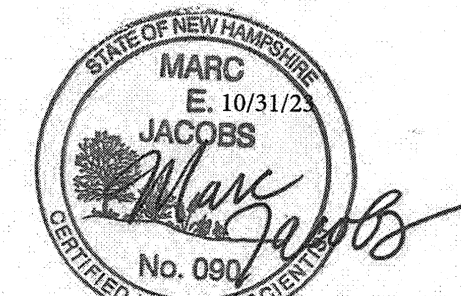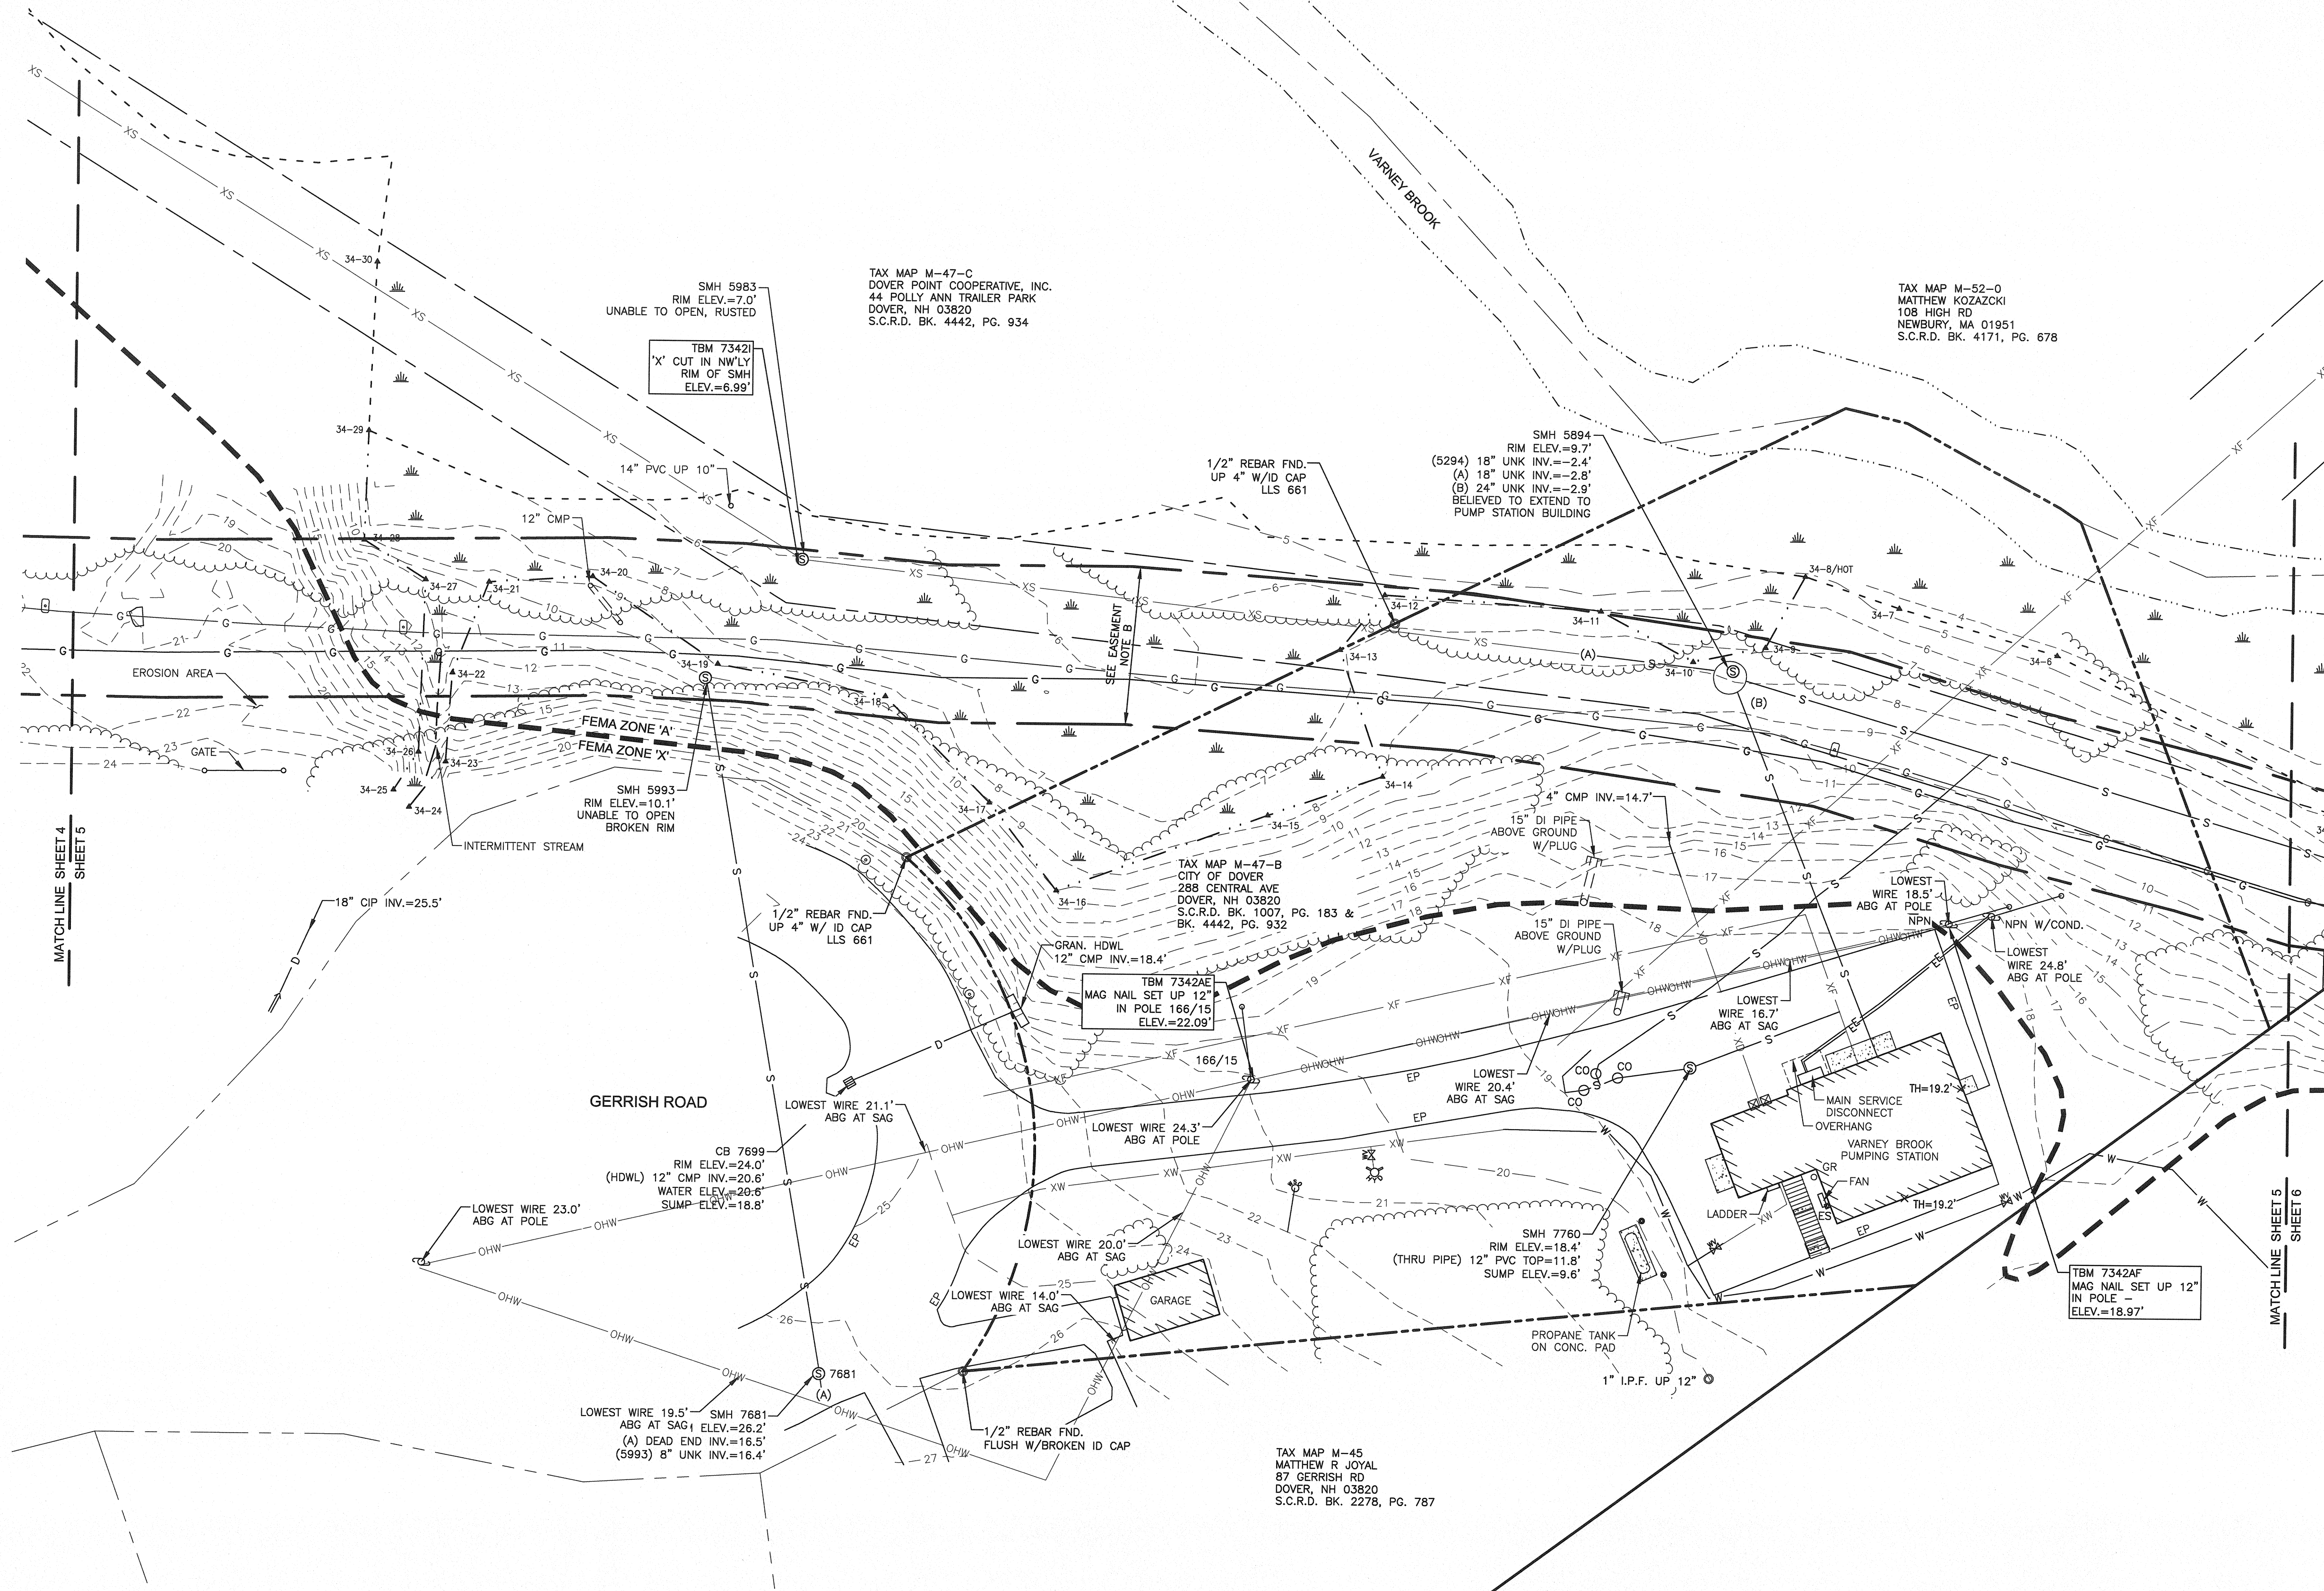

TOPOGRAPHIC PLAN
FOR
PROCESS PIPELINE SERVICES, INC.
OF THE
VARNEY BROOK STATION GAS LINE
SPAULDING TURNPIKE - NH ROUTE 16 NORTH
DOVER, NEW HAMPSHIRE

NO.	DATE	DESCRIPTION	BY
3	09/26/23	ADD FEMA LINES	M.T.L.
2	05/18/23	REVISE 35' GAS EASEMENT LOCATION	J.F.K.
1	09/22/22	VARNEY BROOK PUMPING STATION LOT	M.T.L.

DRAWN BY:	M.T.L.	DATE:	JUNE 21, 2022
CHECKED BY:	J.F.K.	DRAWING NO.	7342D
JOB NO.	7342	SHEET	5 OF 25

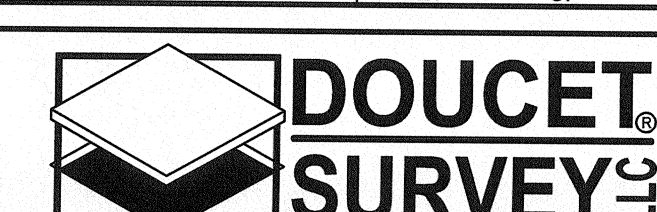

Serving Your Professional Surveying & Mapping Needs
102 Kent Place, Newmarket, NH 03857 (603) 659-6560
Offices in Bedford & Keene, NH and Kennebunk, ME
<http://www.doucetsurvey.com>