

653

PLAN NUMBER

A1

SHEET NUMBER



WWW.LEACHBROS.HOCKEY.COM
ANDREWLEACHBROS.HOCKEY.COM


ANDREW LEACH
PO BOX 922
PORTSMOUTH, NH 03802
(618) 263-9279

May 24, 2011
307Plan Version 2012.1.1

CITY OF DOVER
ICE ARENA
110 PORTLAND AVENUE
DOVER, NH

NEWMARKET PLANS, LLC.
HOME DESIGN AND DRAFTING SERVICE
443 WADLEIGH FALLS ROAD
NEWMARKET, NEW HAMPSHIRE 03851
WWW.NEWMARKETPLANS.LLC.COM
PHONE 603-659-0985
FAX 603-659-0989

PLANS AND SPECIFICATIONS HAVE BEEN PROVIDED BY A REPRESENTATIVE ASSIGNED TO THE PROJECT. NEWMARKET PLANS, LLC HAS CONDUCTED VISUAL VERIFICATION OF THE INFORMATION PROVIDED AND HAS FOUND IT TO BE ACCURATE. NEWMARKET PLANS, LLC HAS NOT CONDUCTED A VISUAL VERIFICATION OF THE INFORMATION PROVIDED AND HAS FOUND IT TO BE ACCURATE. NEWMARKET PLANS, LLC HAS NOT CONDUCTED A VISUAL VERIFICATION OF THE INFORMATION PROVIDED AND HAS FOUND IT TO BE ACCURATE.

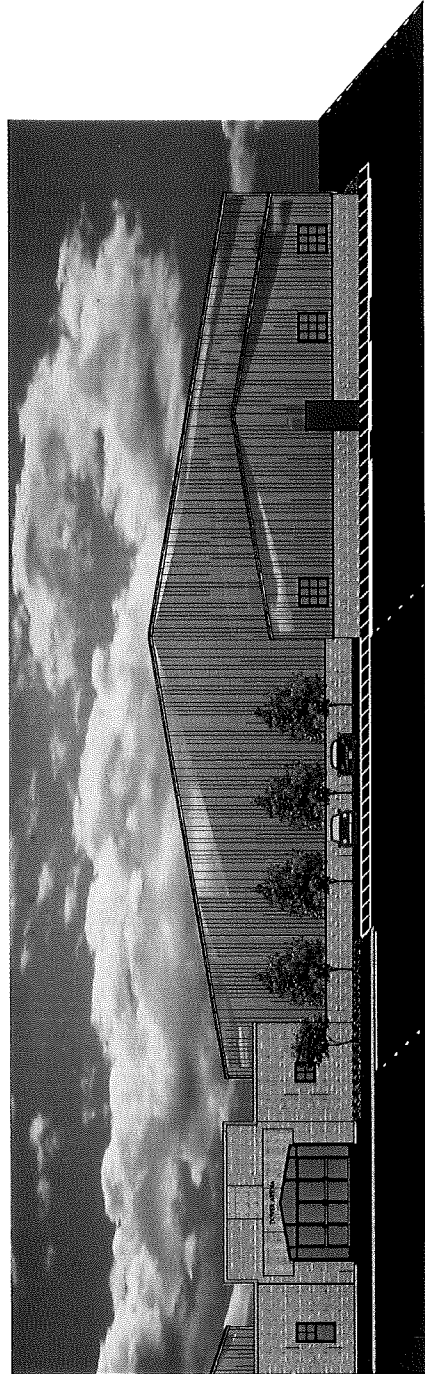

NORTH SIDE ELEVATION
SCALE: 1/8" = 1'-0"

CONCEPTUAL DRAWINGS
NOT FOR CONSTRUCTION

