




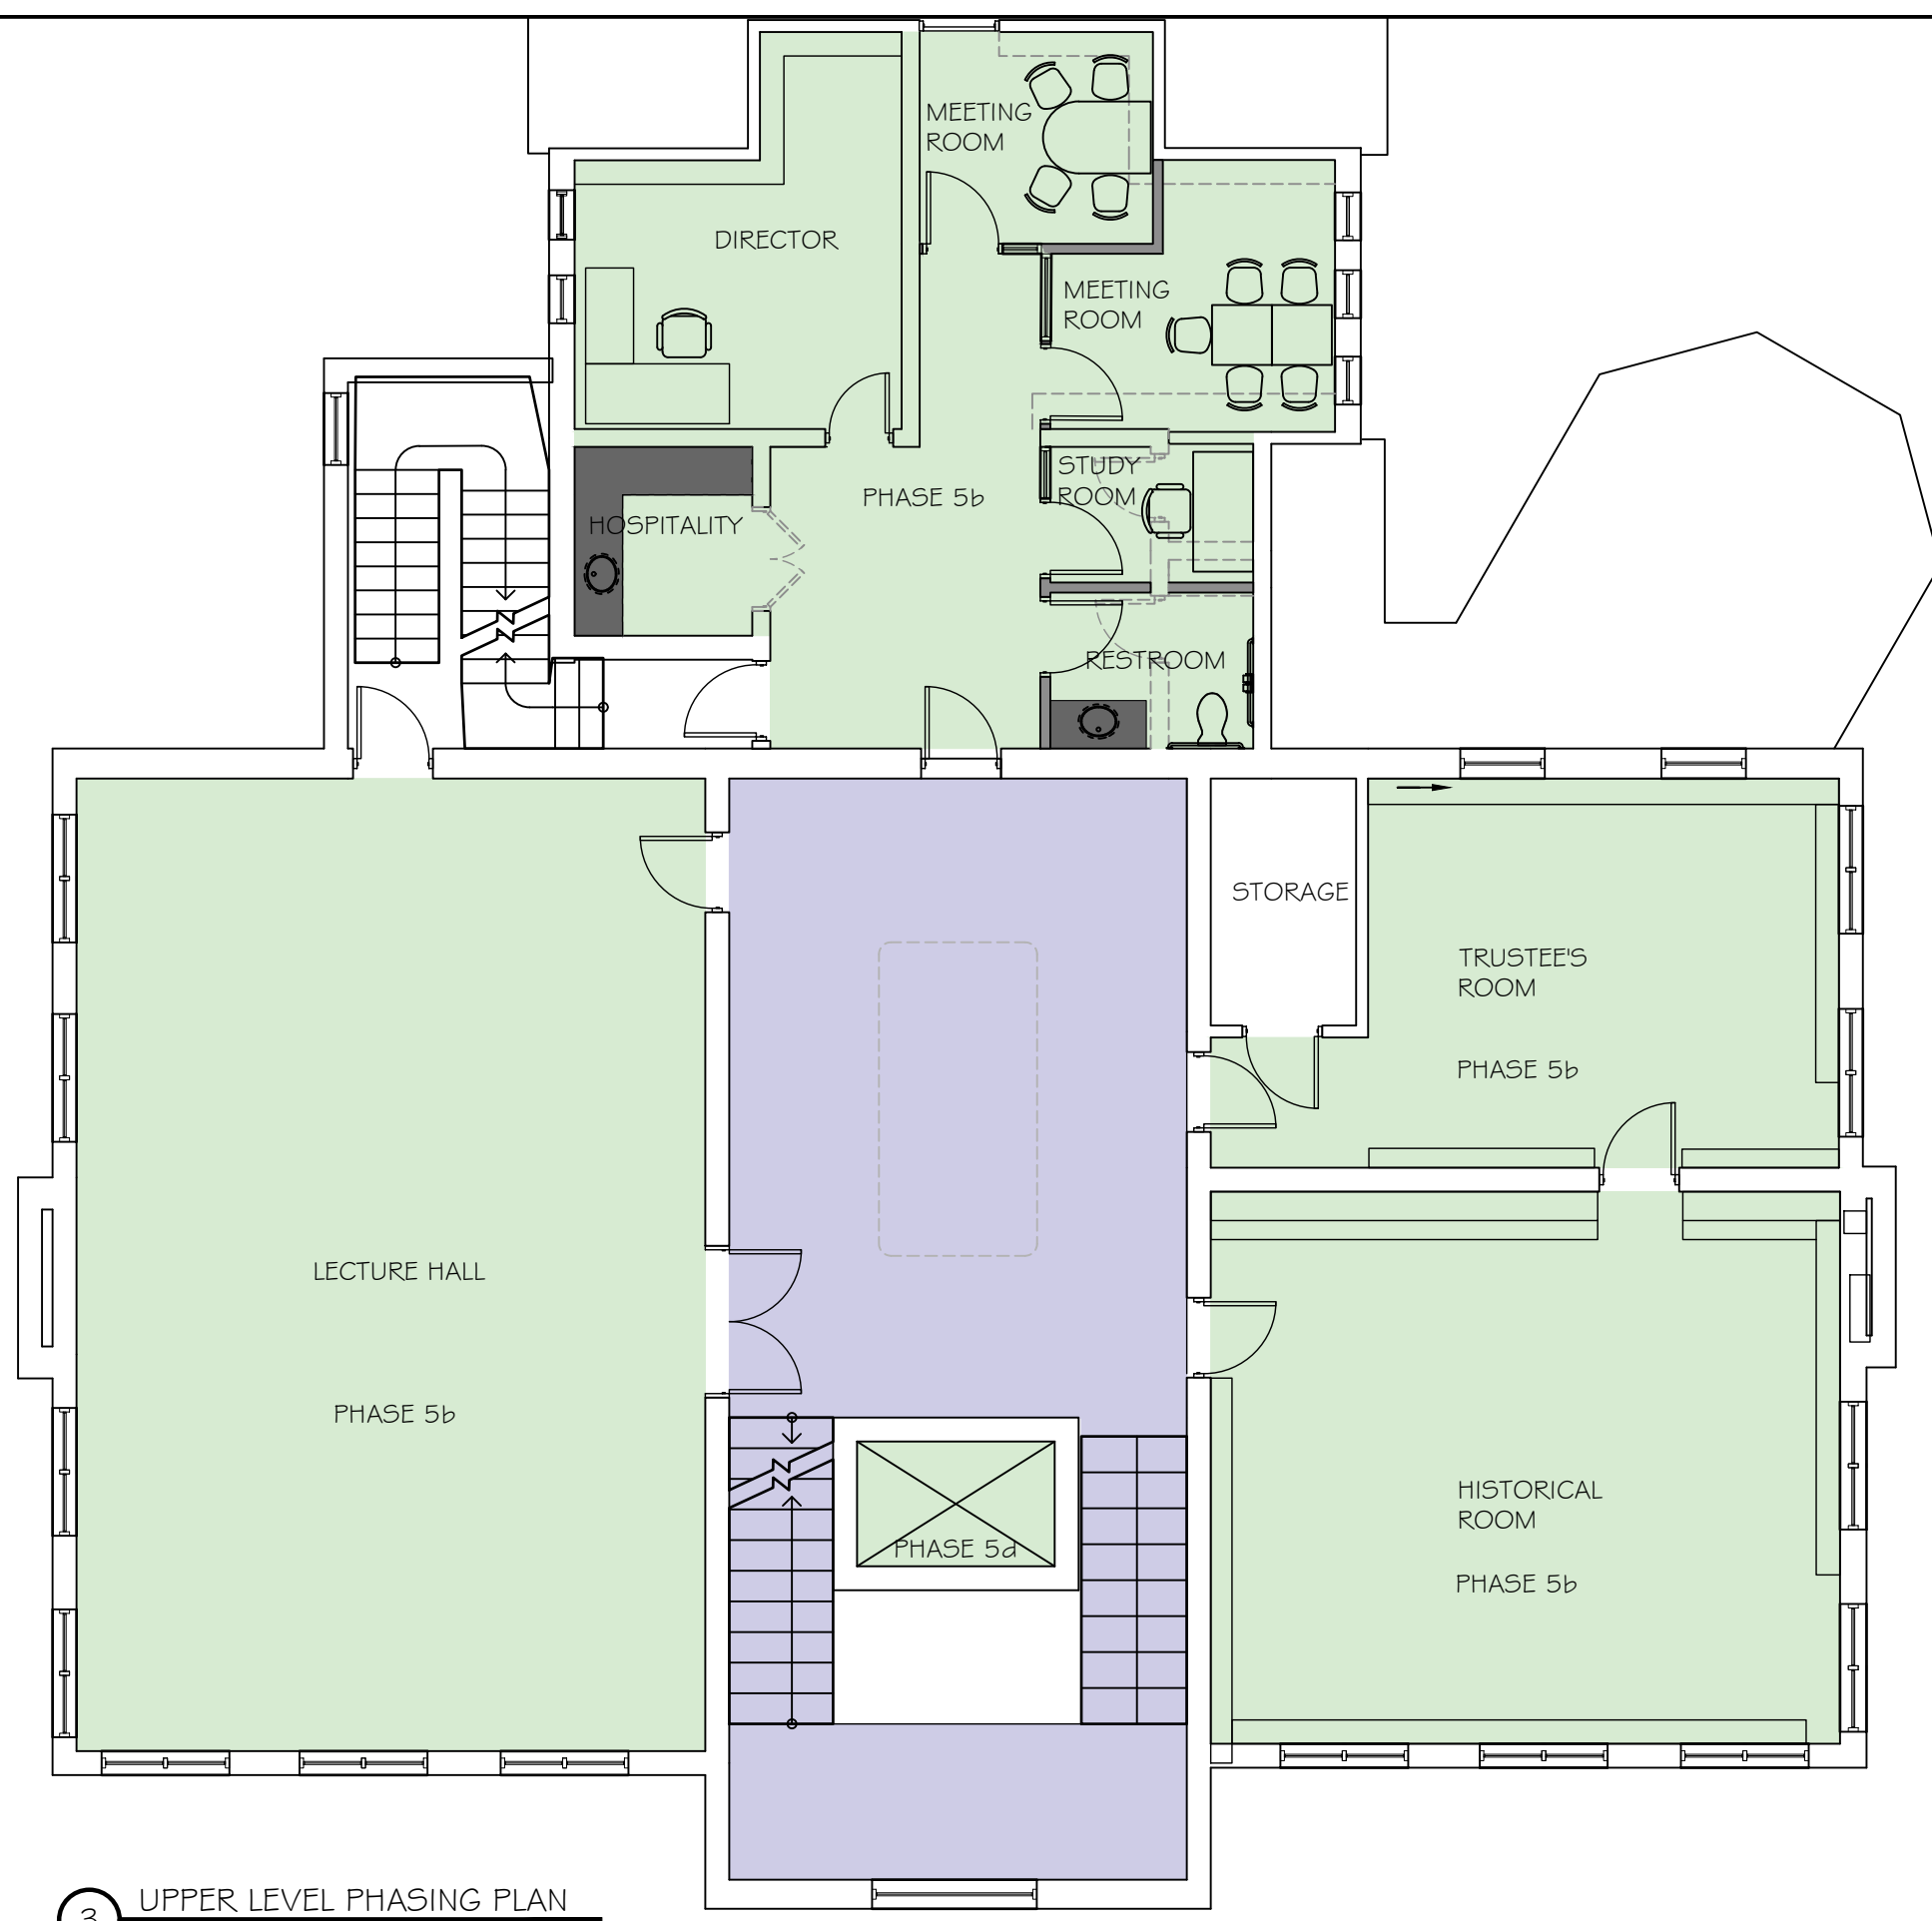


3 UPPER LEVEL PHASING PLAN
1/8" = 1'-0"

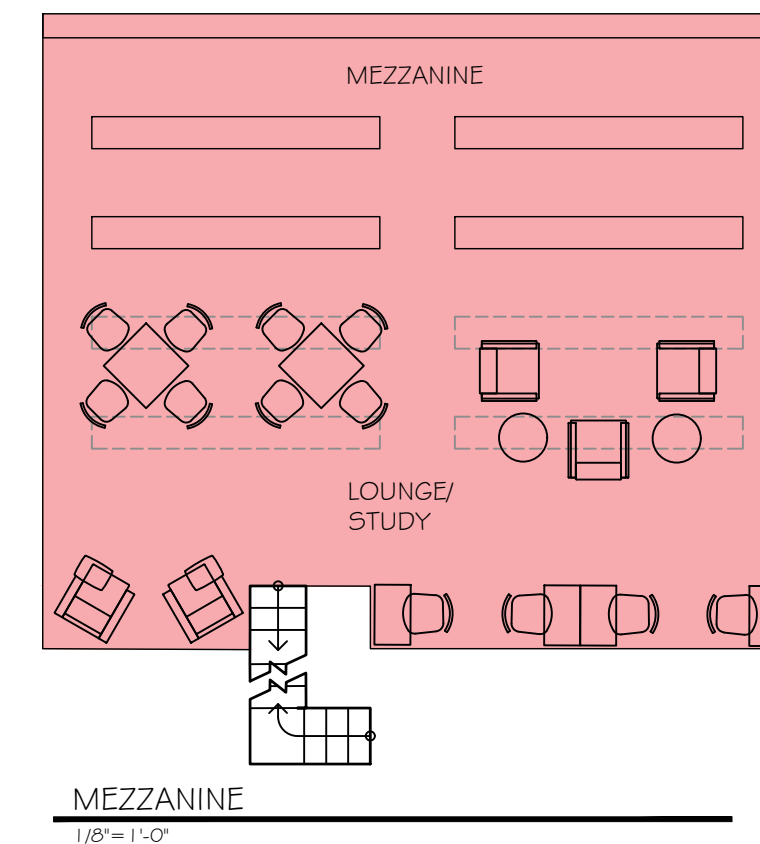

MEZZANINE
1/8" = 1'-0"

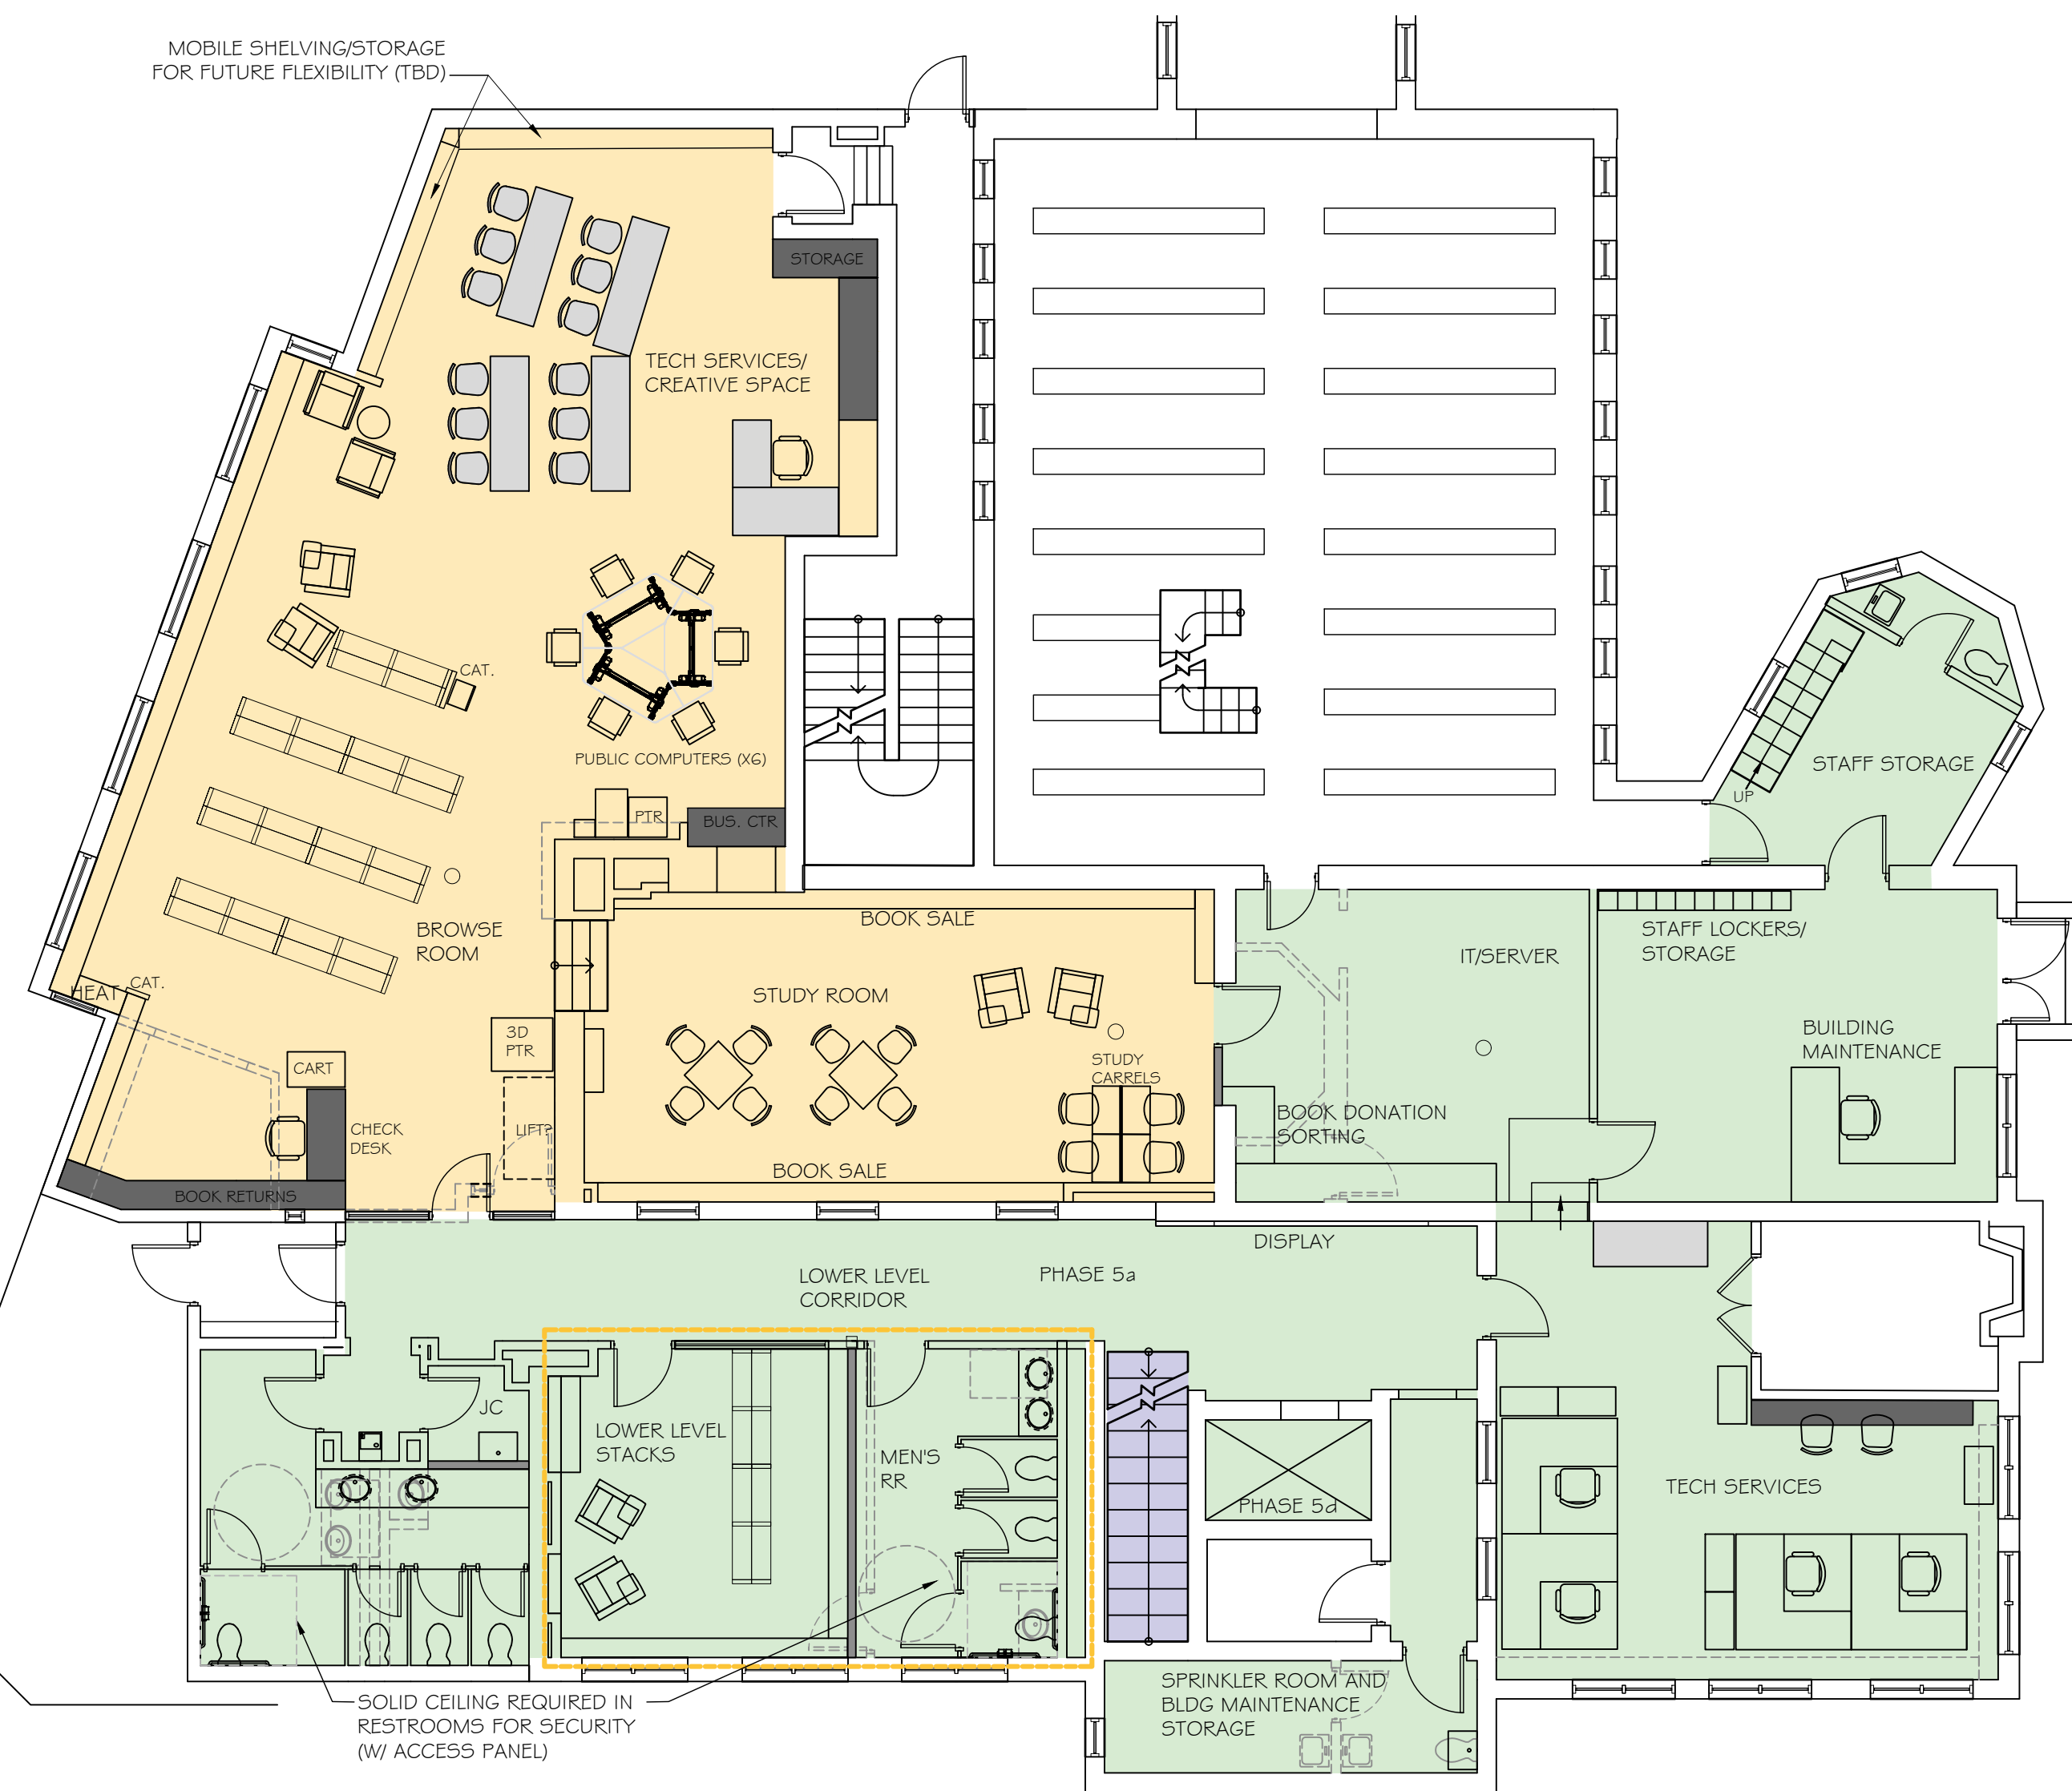

1 LOWER LEVEL PHASING PLAN
1/8" = 1'-0"

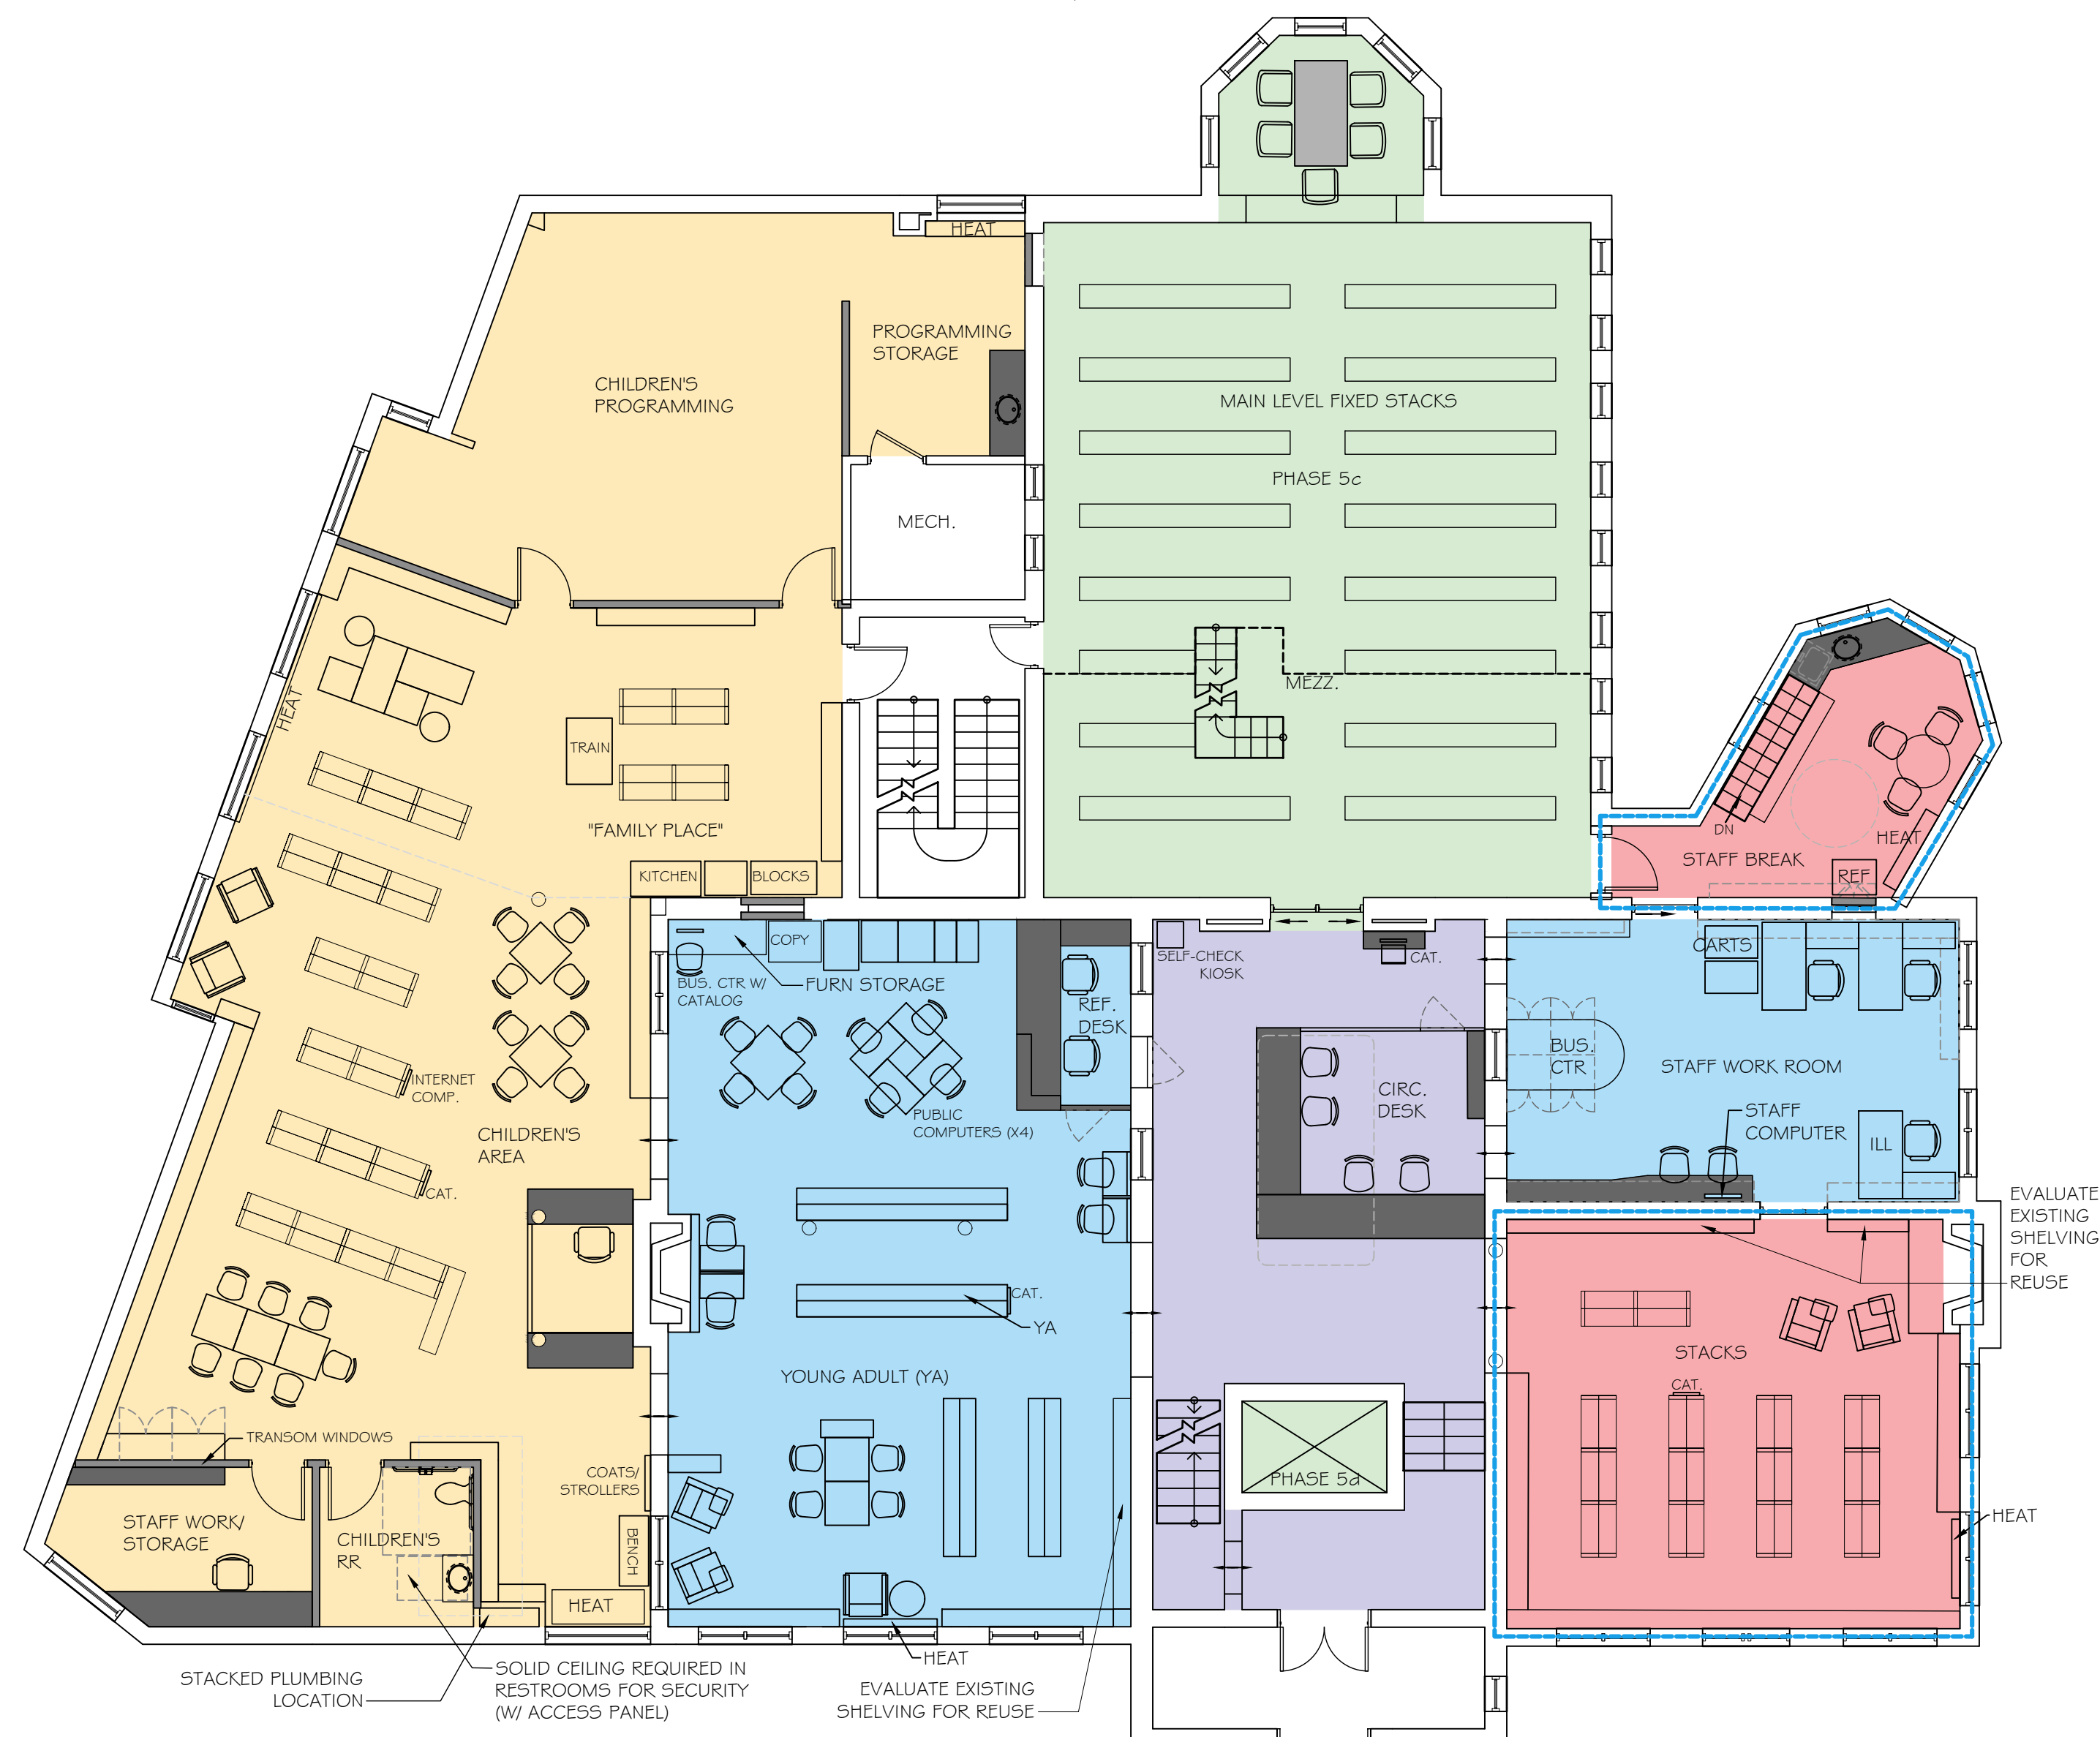

2 MAIN LEVEL PHASING PLAN
1/8" = 1'-0"



STIBLER ASSOCIATES, LLC
space planning interior design

3 Executive Park Drive
Suite 106
Bedford, NH 03110
www.stibler.com
(603) 623-8952

Copyright © 2018 by Stibler Associates
No reproduction without permission.

DOVER PUBLIC LIBRARY

73 LOCUST STREET
DOVER, NH

INFORMATION CONTAINED ON THIS DRAWING
SHALL BE VERIFIED BY EACH VENDOR OR
CONSULTANT PRIOR TO STARTING WORK.
STIBLER ASSOCIATES IS NOT RESPONSIBLE FOR
DISCREPANCIES OF FIELD DIMENSIONS OR
CONDITIONS.

DATE: 3/25/19
REVISIONS:

TEST FIT #5 PRELIMINARY PHASING PLAN

SCALE: 1/8" = 1'-0"
DRAWN BY: MA