


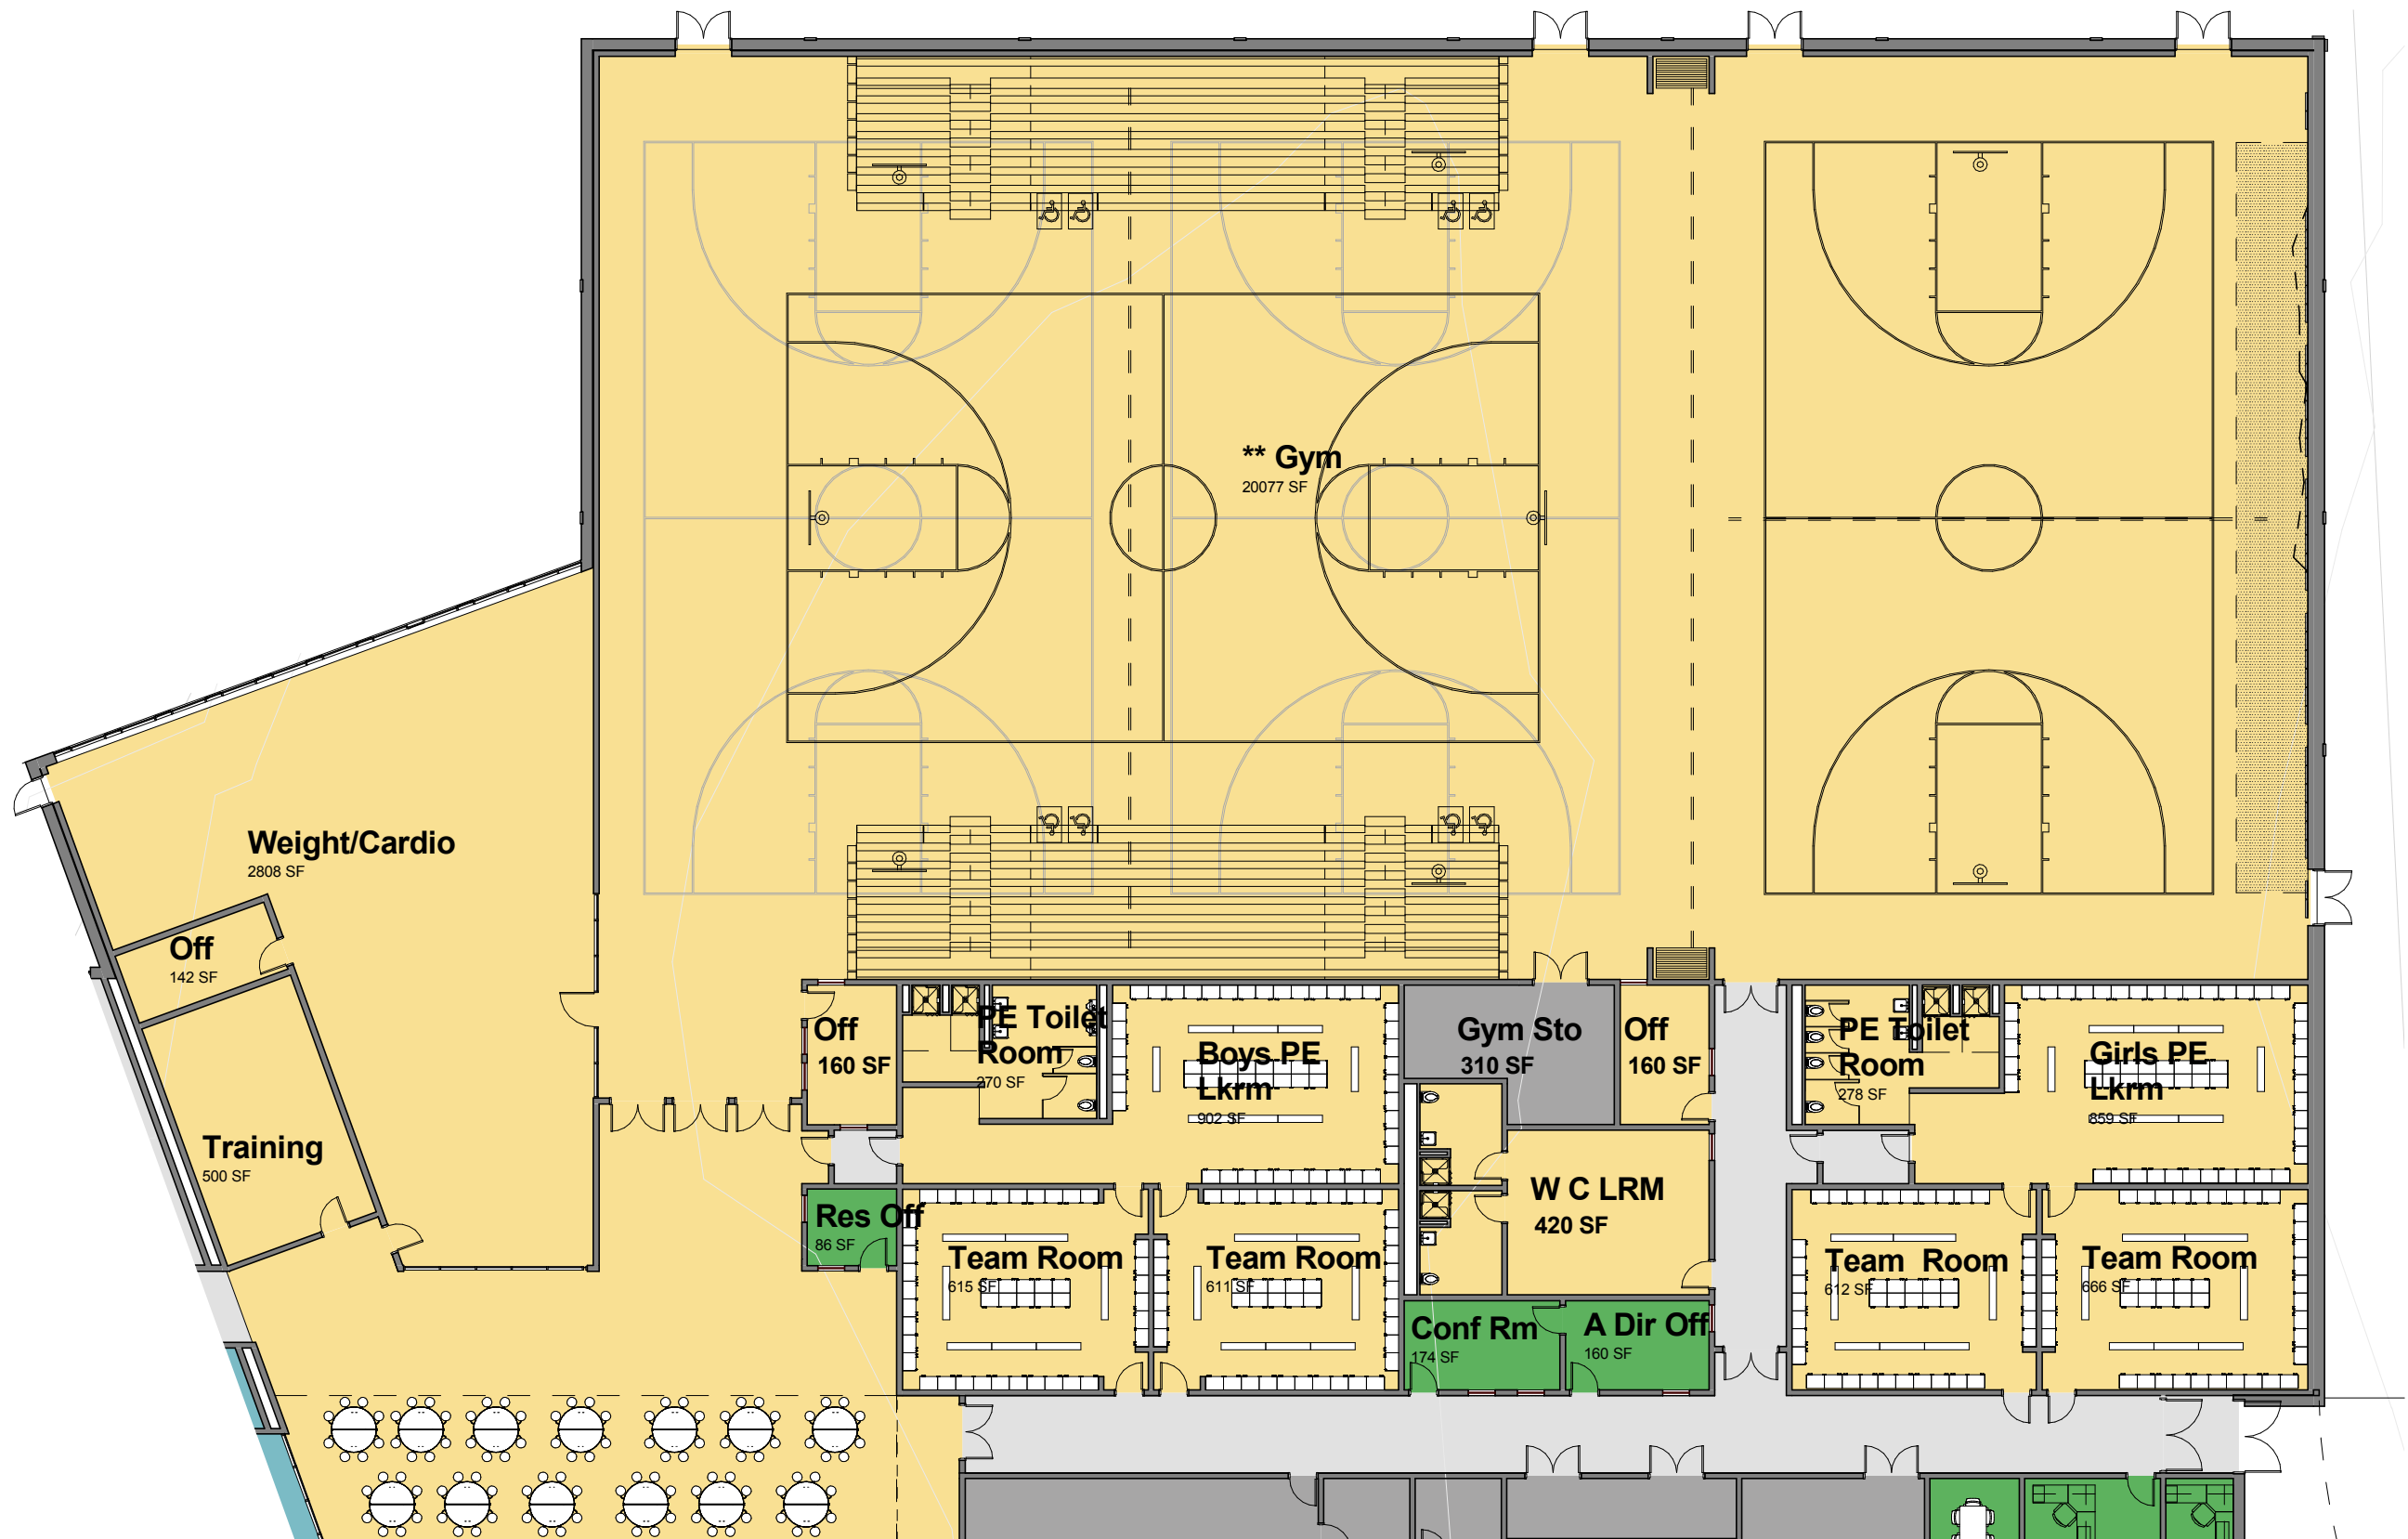

Gym - Schematic Design

Dover HS / Career Technical Center


Dover, NH

11/24/2015



HMFH Architects, Inc.

Total NSF reduction : 2,996
Delete Turf Strip
Reduced Weight and Cardio

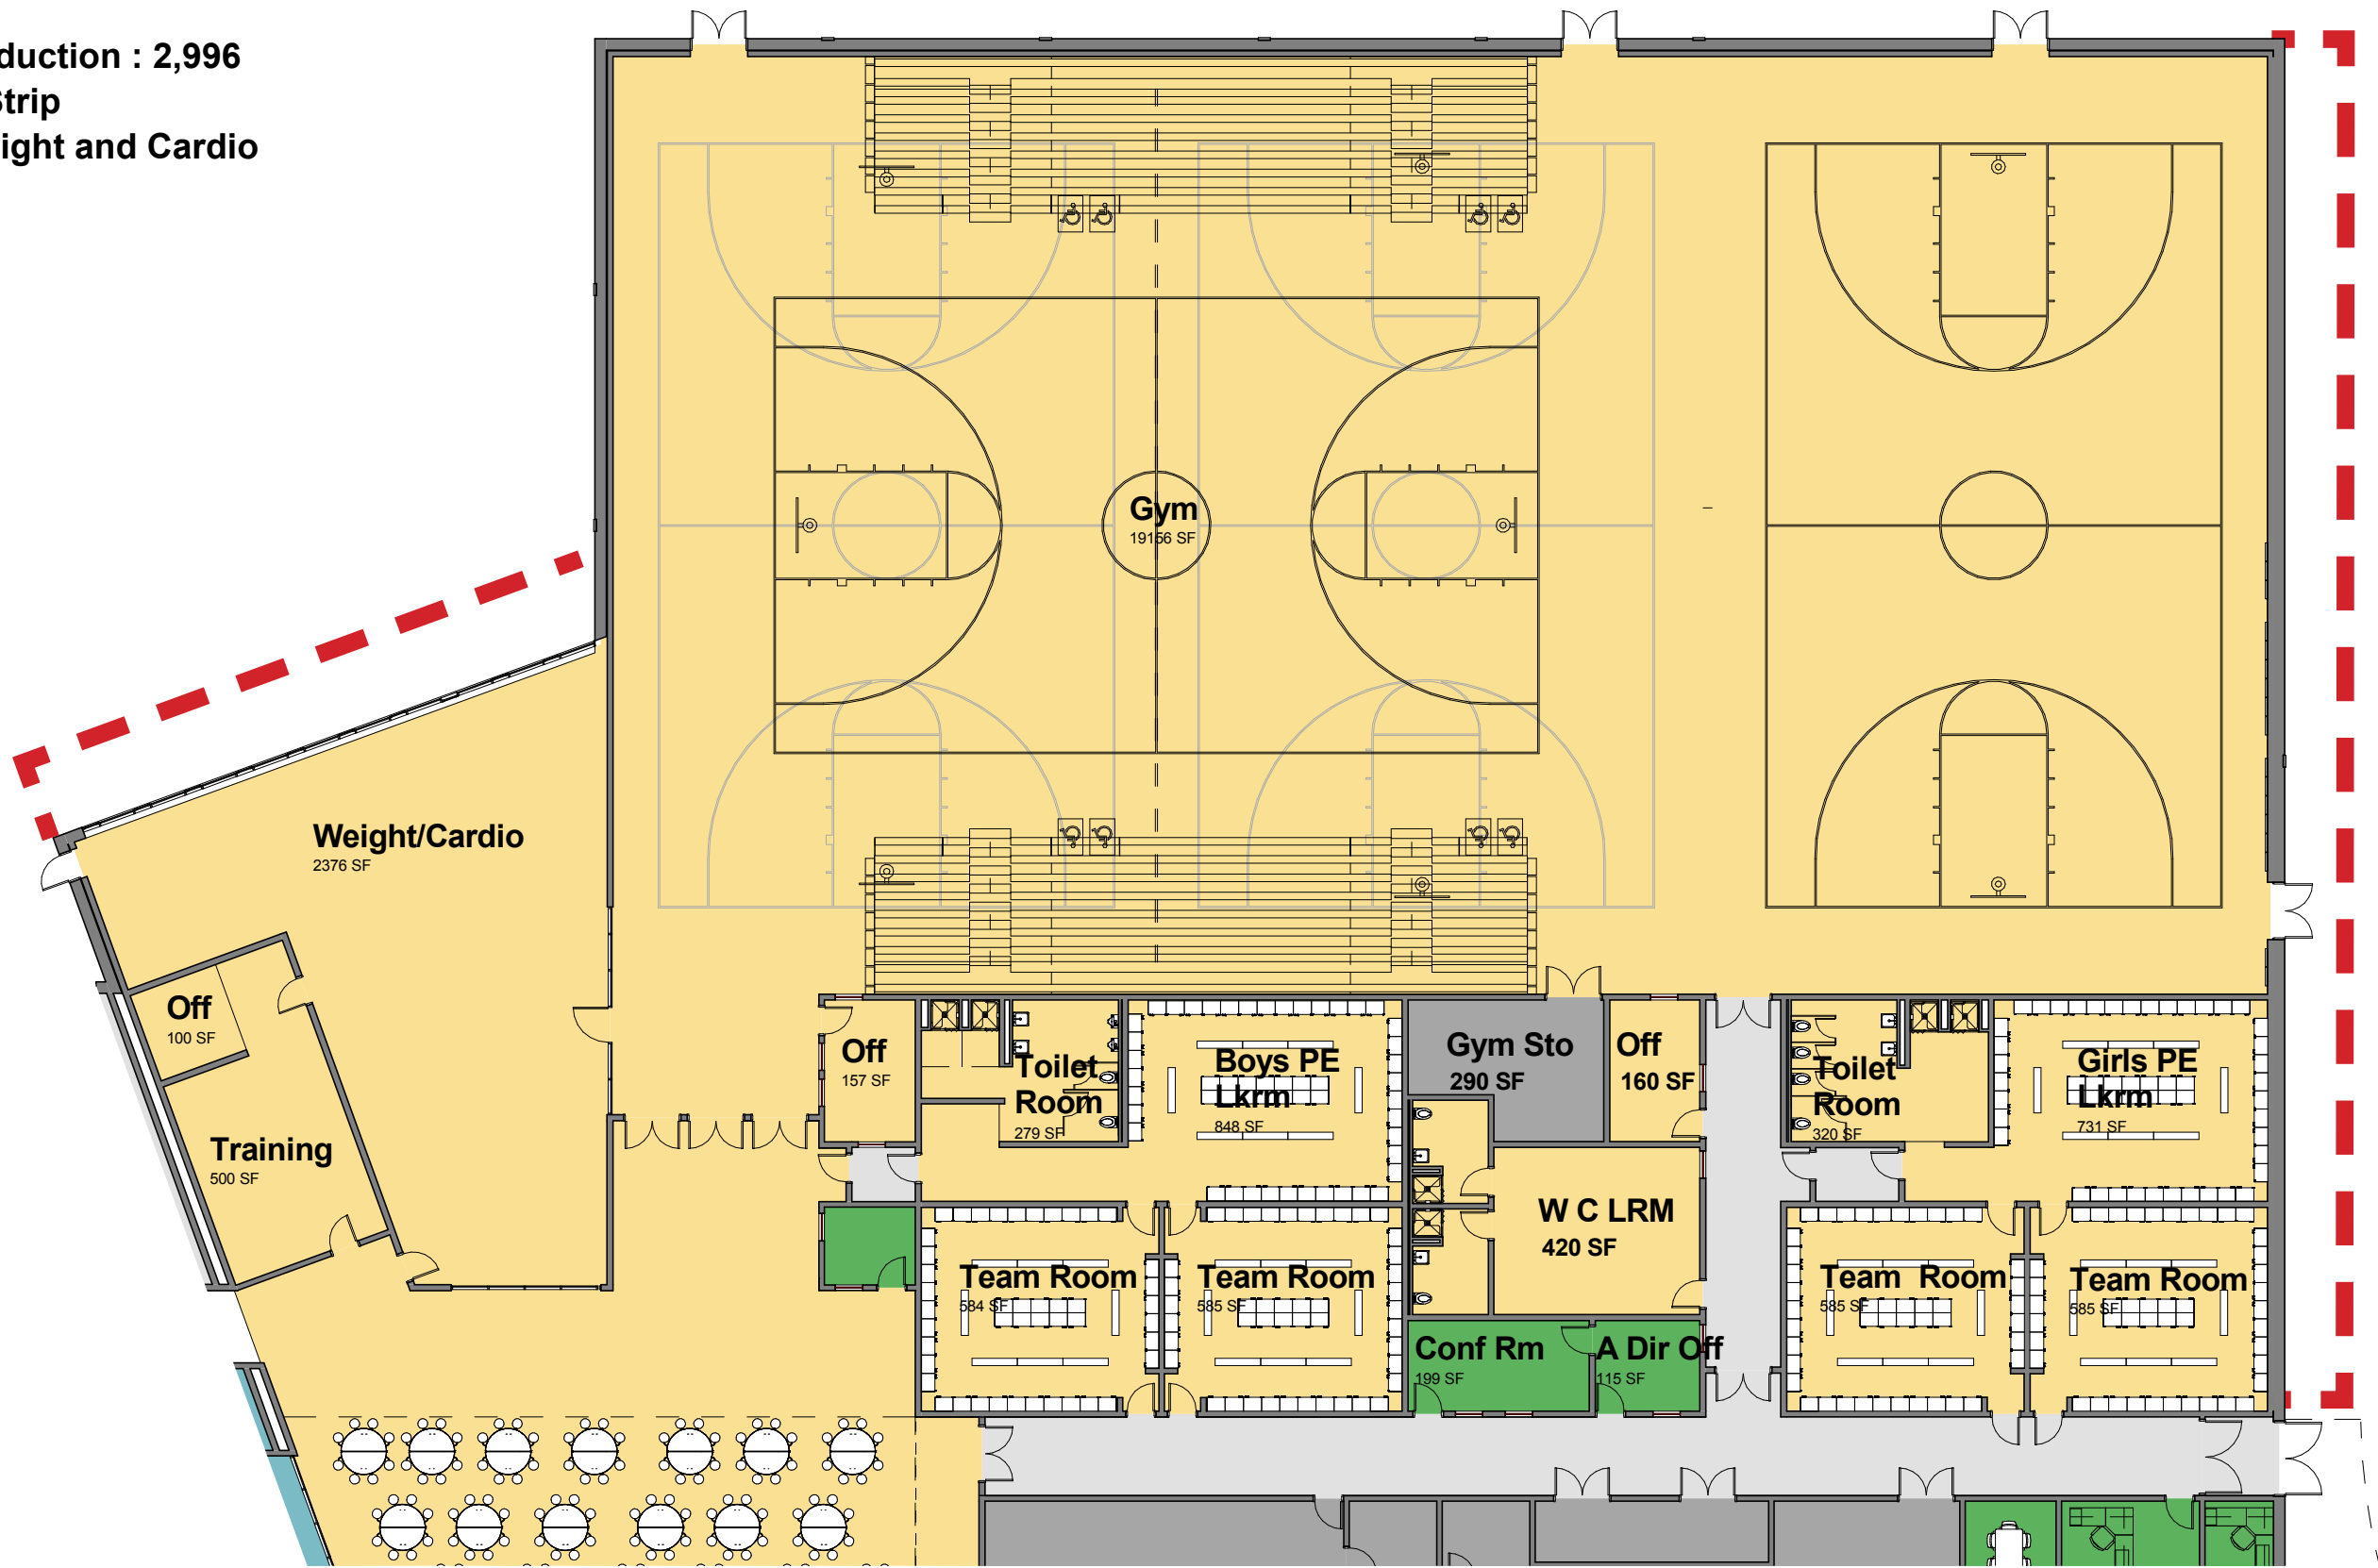


Gym - SQFT Reduction Option 1


Dover HS / Career Technical Center
Dover, NH
11/24/2015




Total NSF reduction : 6,017
Delete Turf Strip
Alt PE Only
Reduced Weight and Cardio

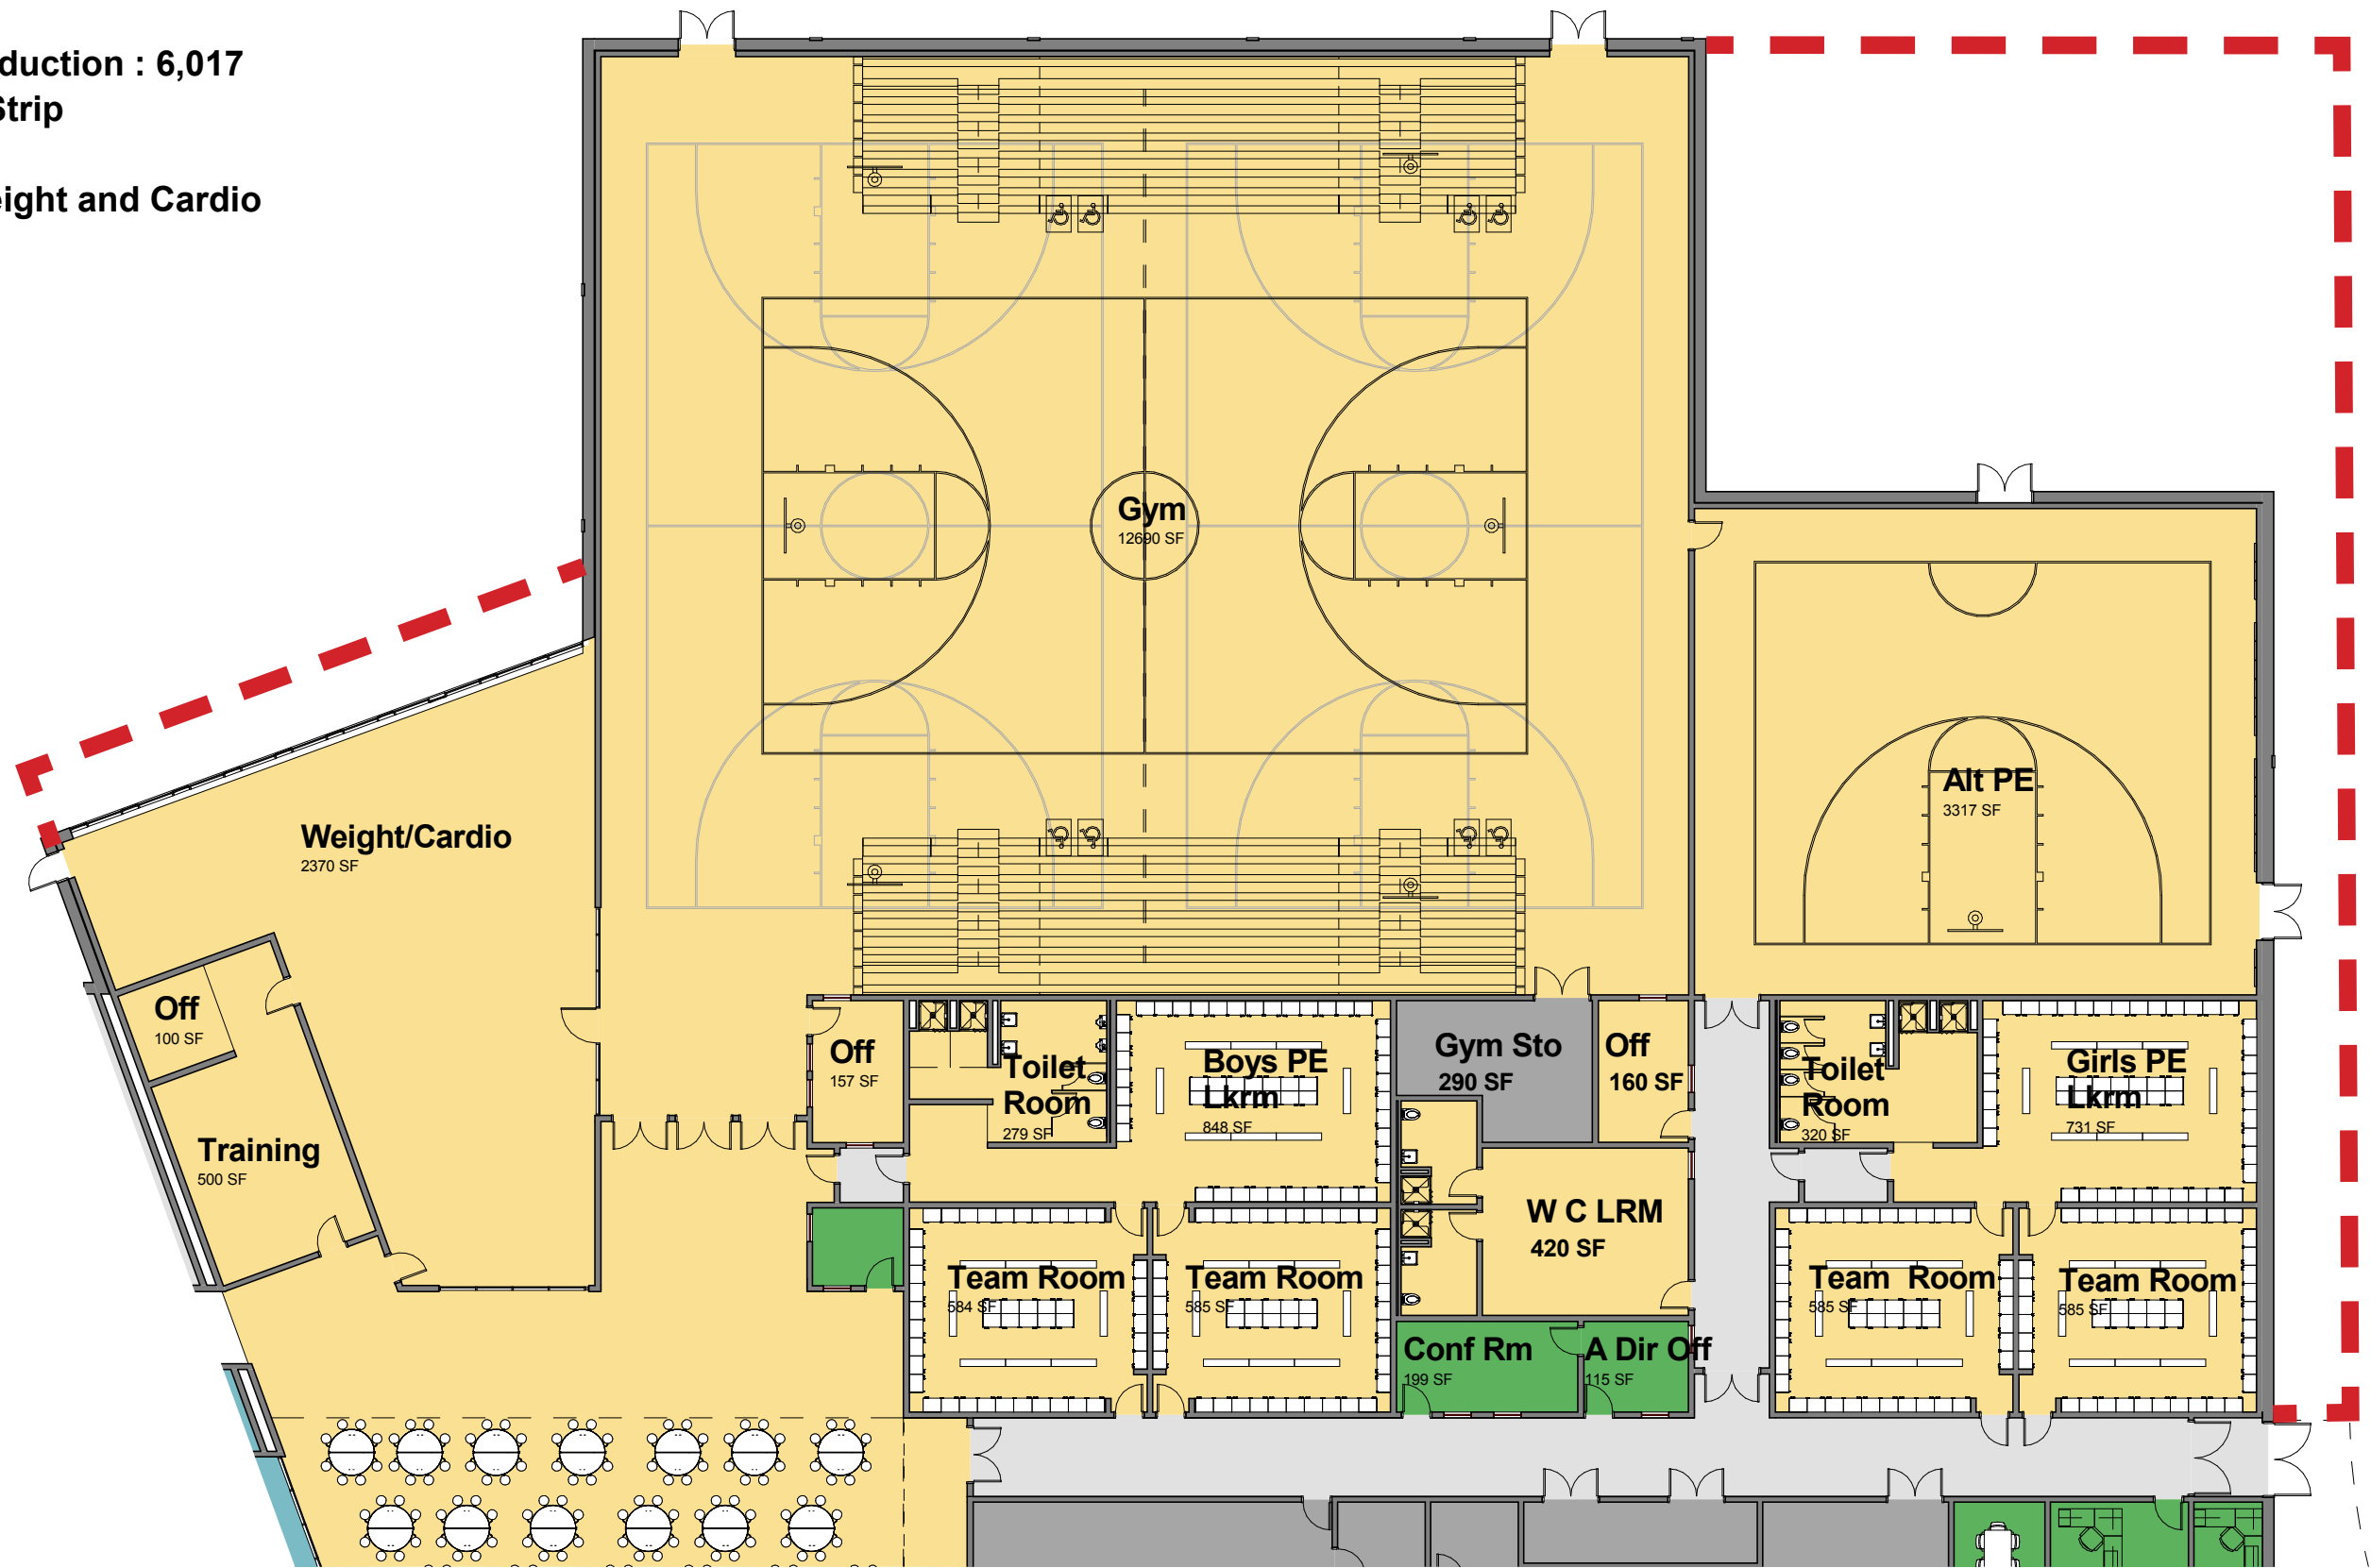

Gym - SQFT Reduction Option 2
Dover HS / Career Technical Center
Dover, NH
11/24/2015

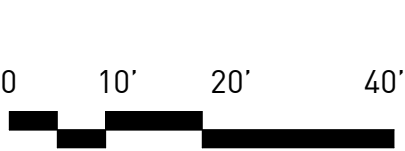

Balcony Included
950 Seat Theater

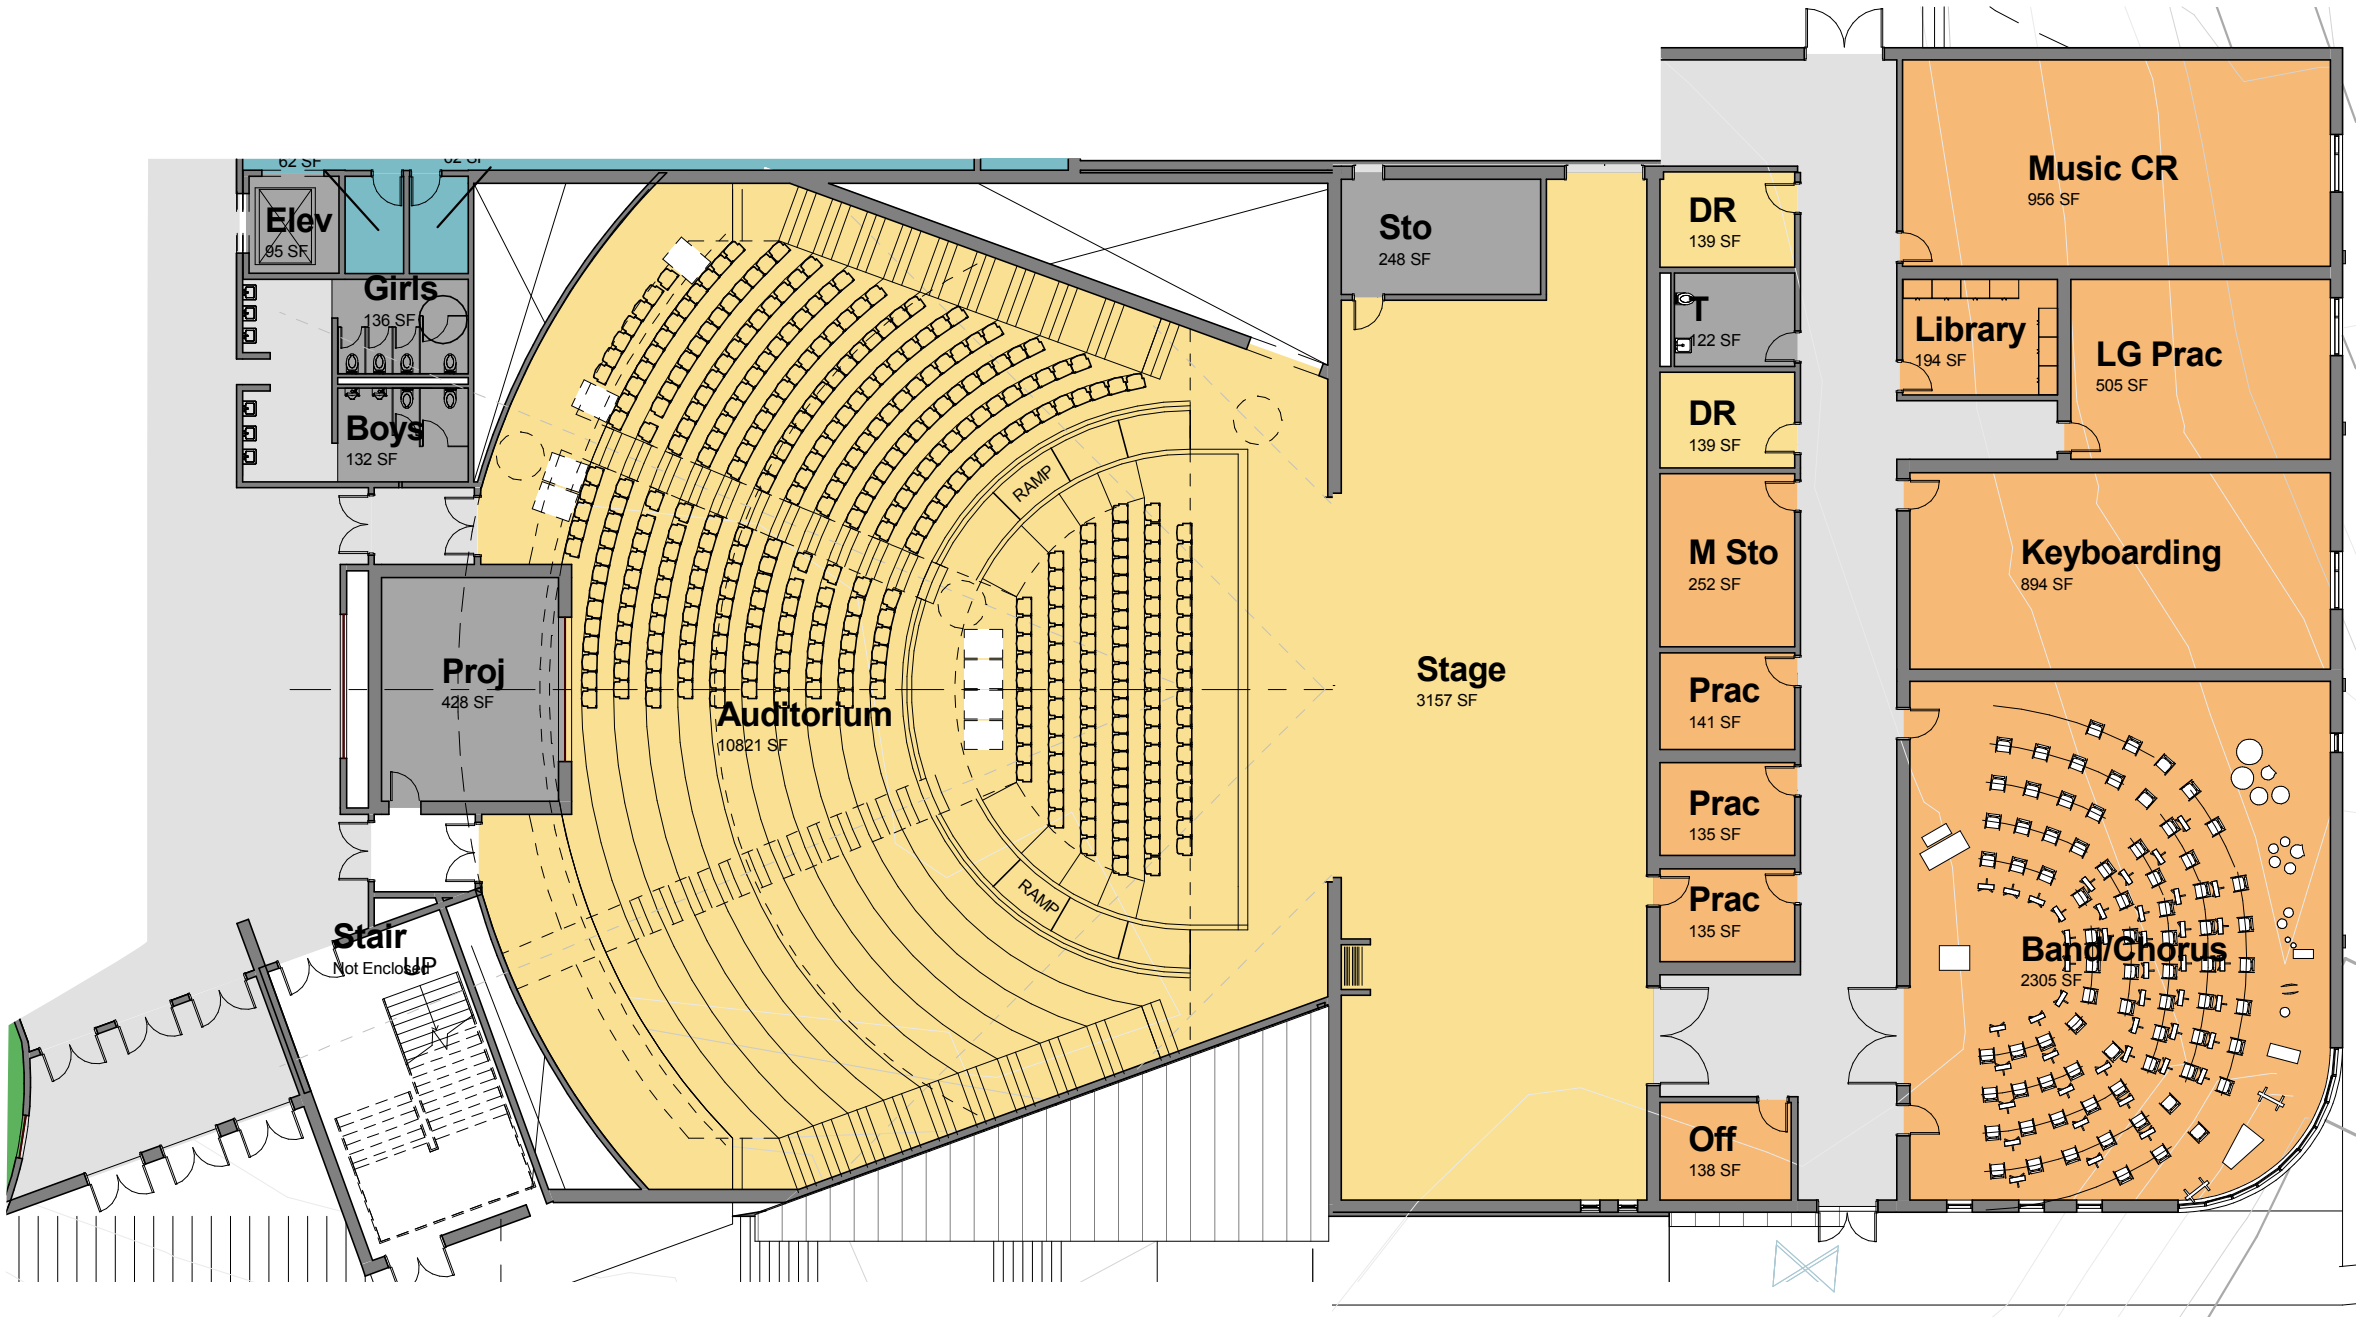


Music - Schematic Design

Dover HS / Career Technical Center
Dover, NH
11/24/2015



Music Program Reduction: 190 SQFT
Auditorium & Stage Reduction: 2,179 SQFT
Remove Balcony
820 Seat Theater

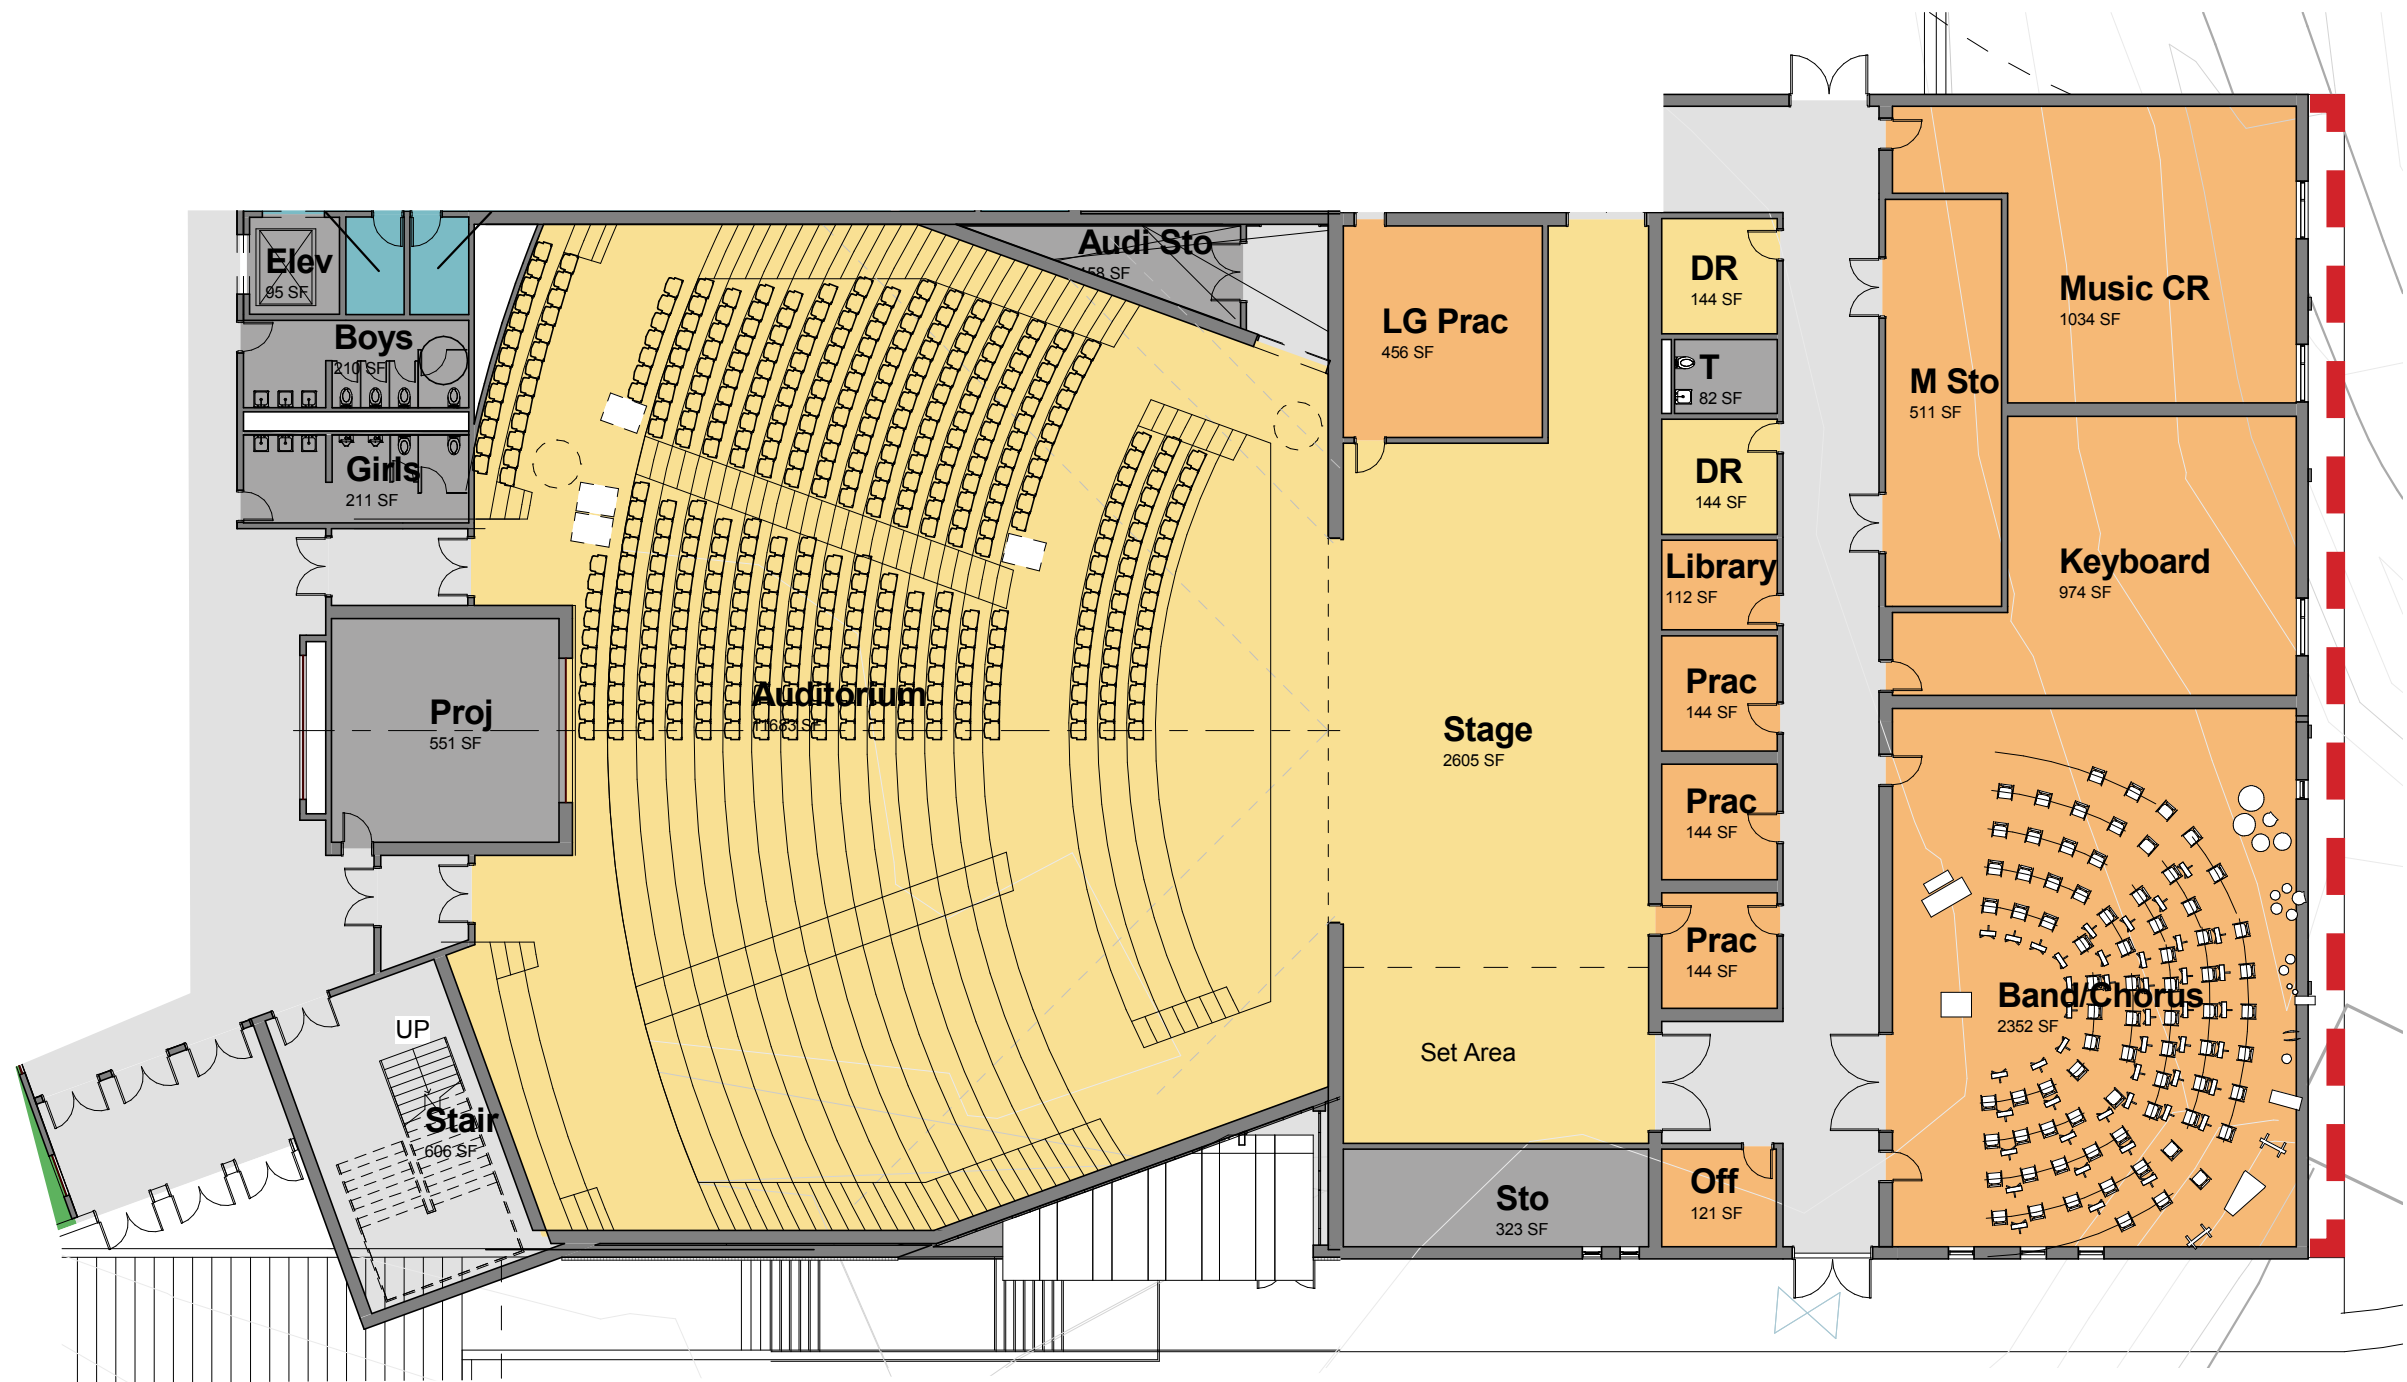

Music - SQFT Reduction Option 1

Dover HS / Career Technical Center
Dover, NH
11/24/2015

